



PRINTS		
NO	TO	DATE
2	MEC	7 MAY 73
2	WAM	14 MAY 73
4	WAM	24 JUL 73

GENERAL NOTES:
 SINGLE SECTIONS OF A
 SIMILAR RAILING IS TO
 BE FOUND BETWEEN COLUMNS
 IN THE FIRST FLOOR WEST FRONT
 PORTICO OF THE CONNECTING
 CORRIDOR TO THE NEW HOUSE
 & SENATE CHAMBERS.

1. TOP ORNAMENTS SHALL
BE CAST IRON
2. ALL OTHER METALWORK
SHALL BE GENUINE
WROUGHT IRON.
3. NOTE THAT OVERALL
RAILING LENGTH REQUIRED
FOR CENTRAL STEPS
CHEEK WALL IS SAME
AS HOUSE & SENATE CHEEK
WALLS.

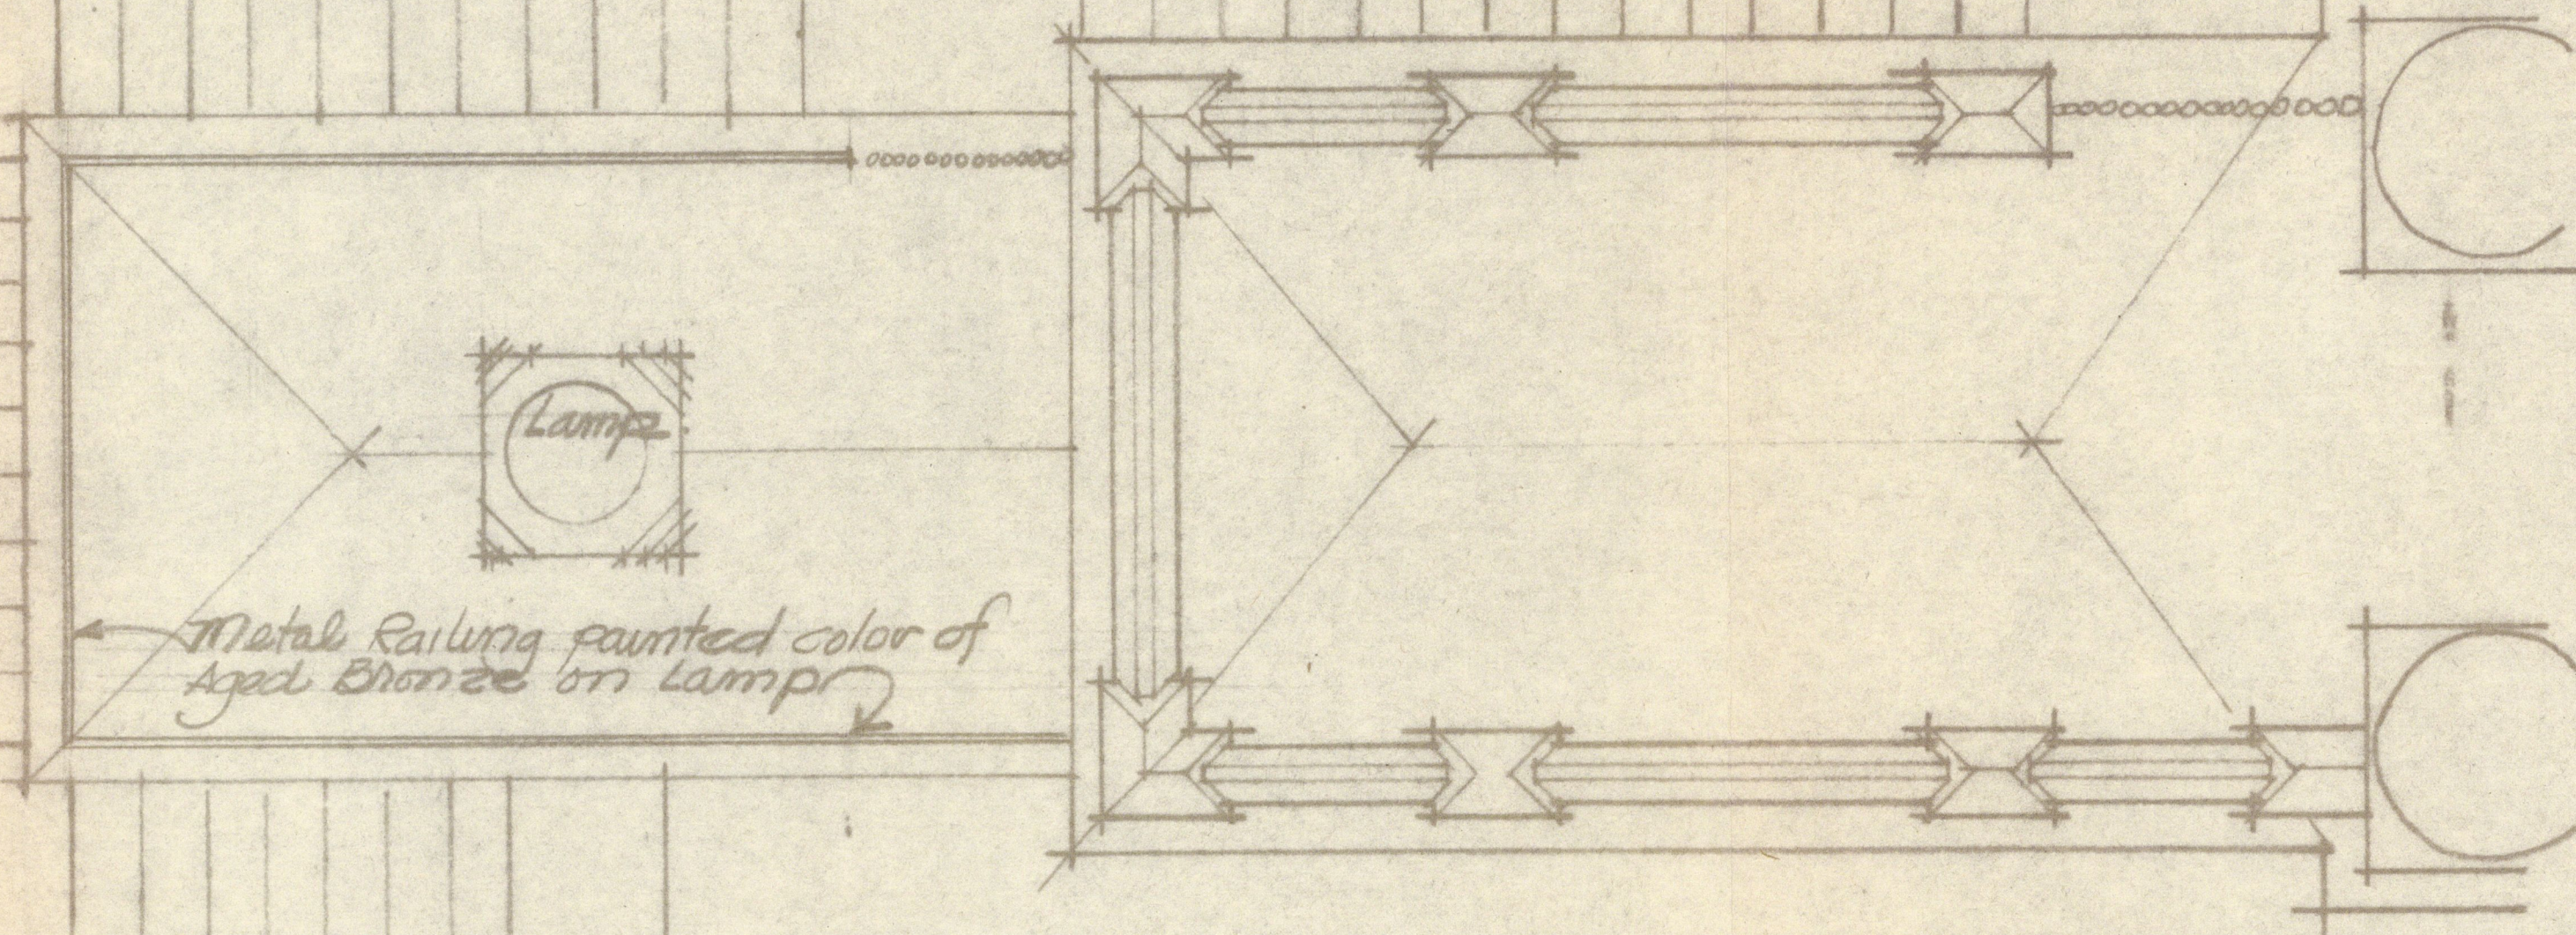

° PLAN °

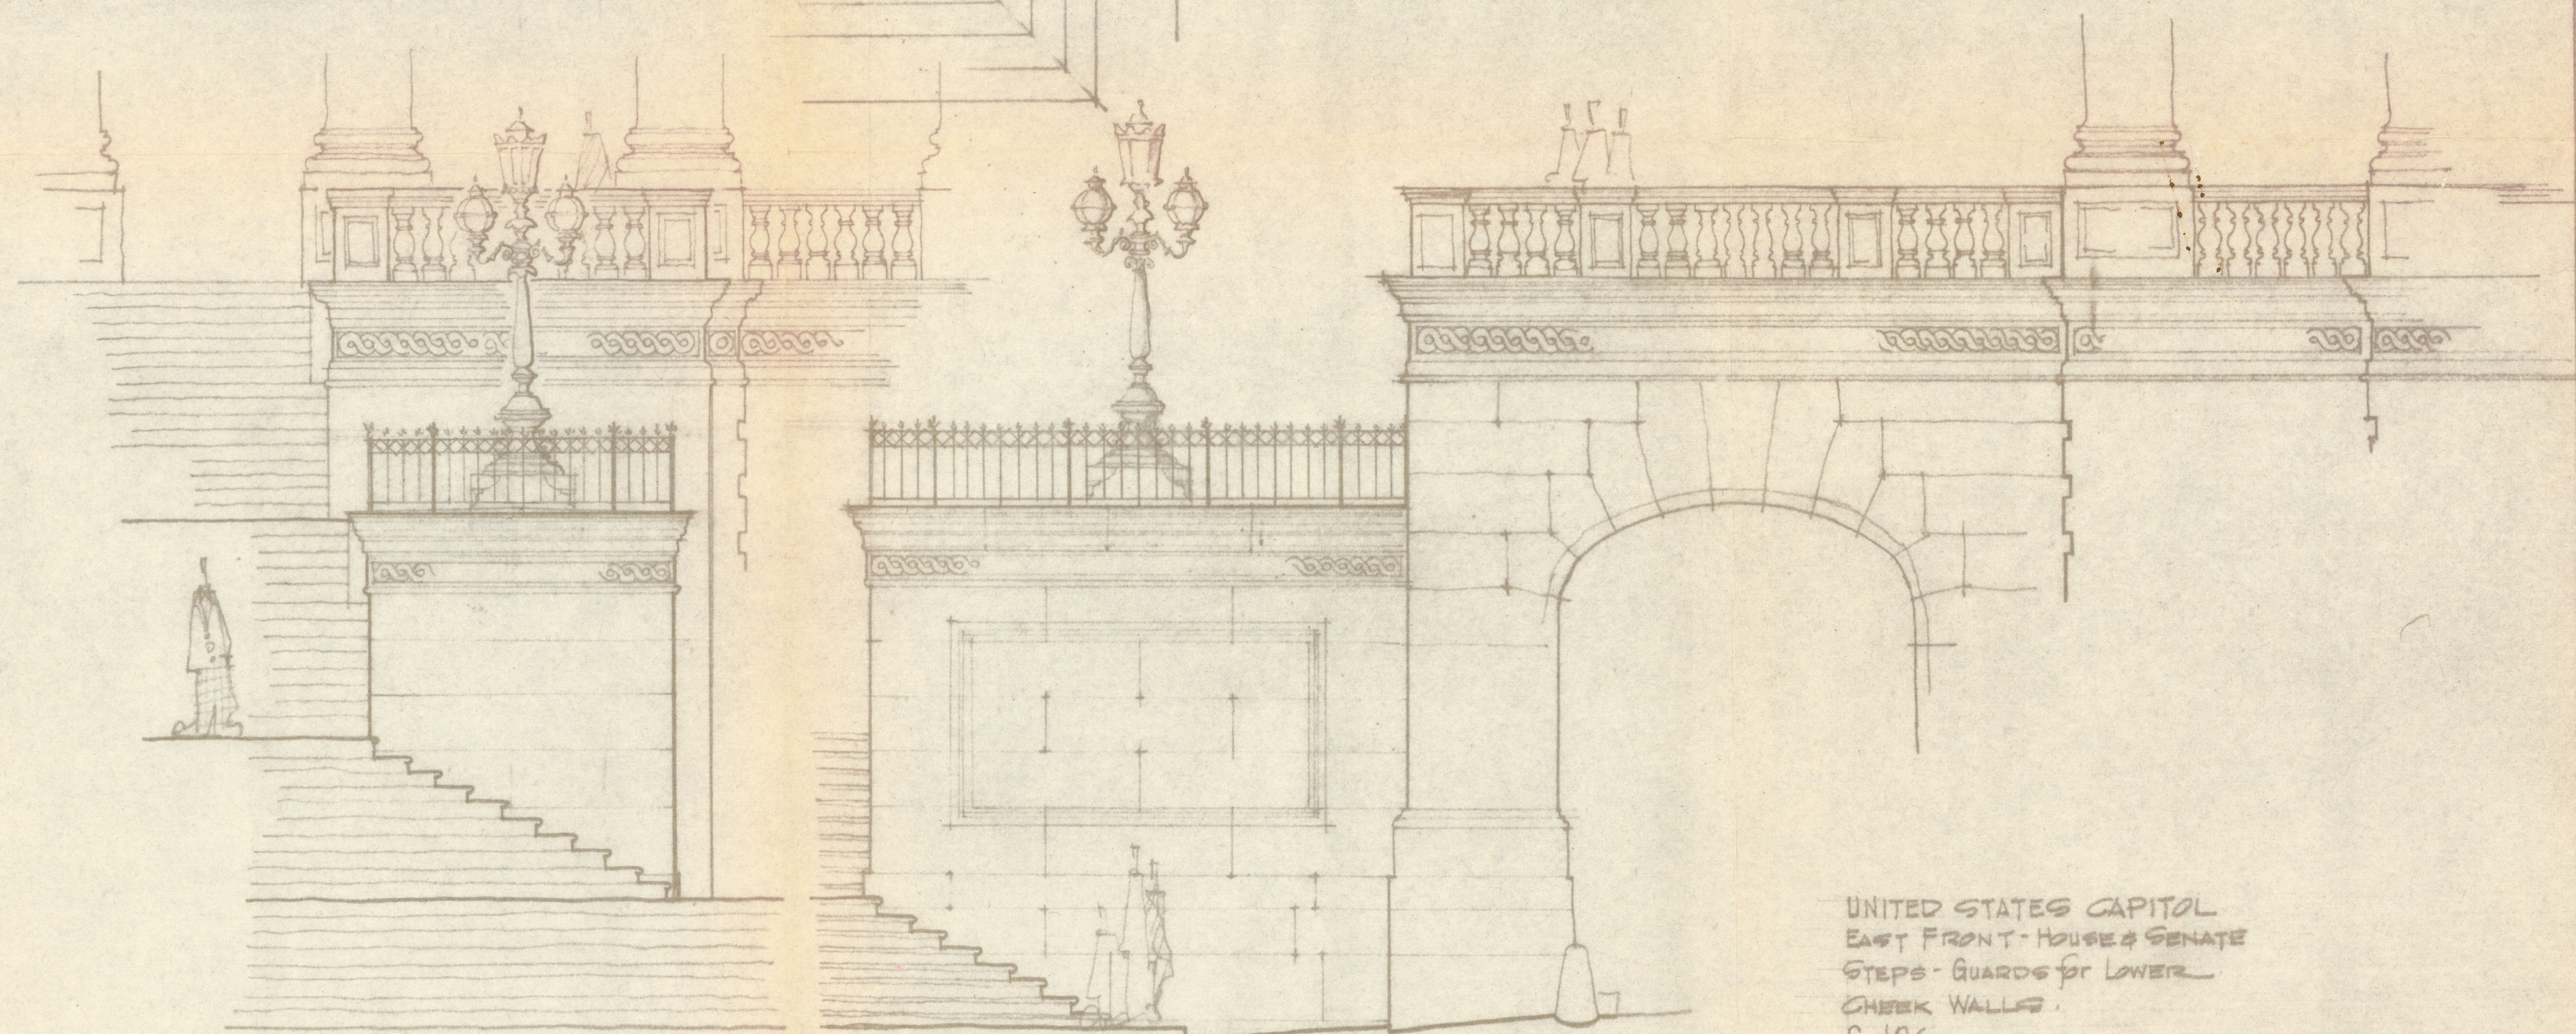

° EAST ELEVATION °

° NORTH ELEVATION °

SCALE: 1/4" = 1'-0"

UNITED STATES CAPITOL
 EAST FRONT - HOUSE & SENATE
 STEPS - GUARDS FOR LOWER
 CHEEK WALLS.
 G-126
 STUDY #3

GAPR 73 WAM