


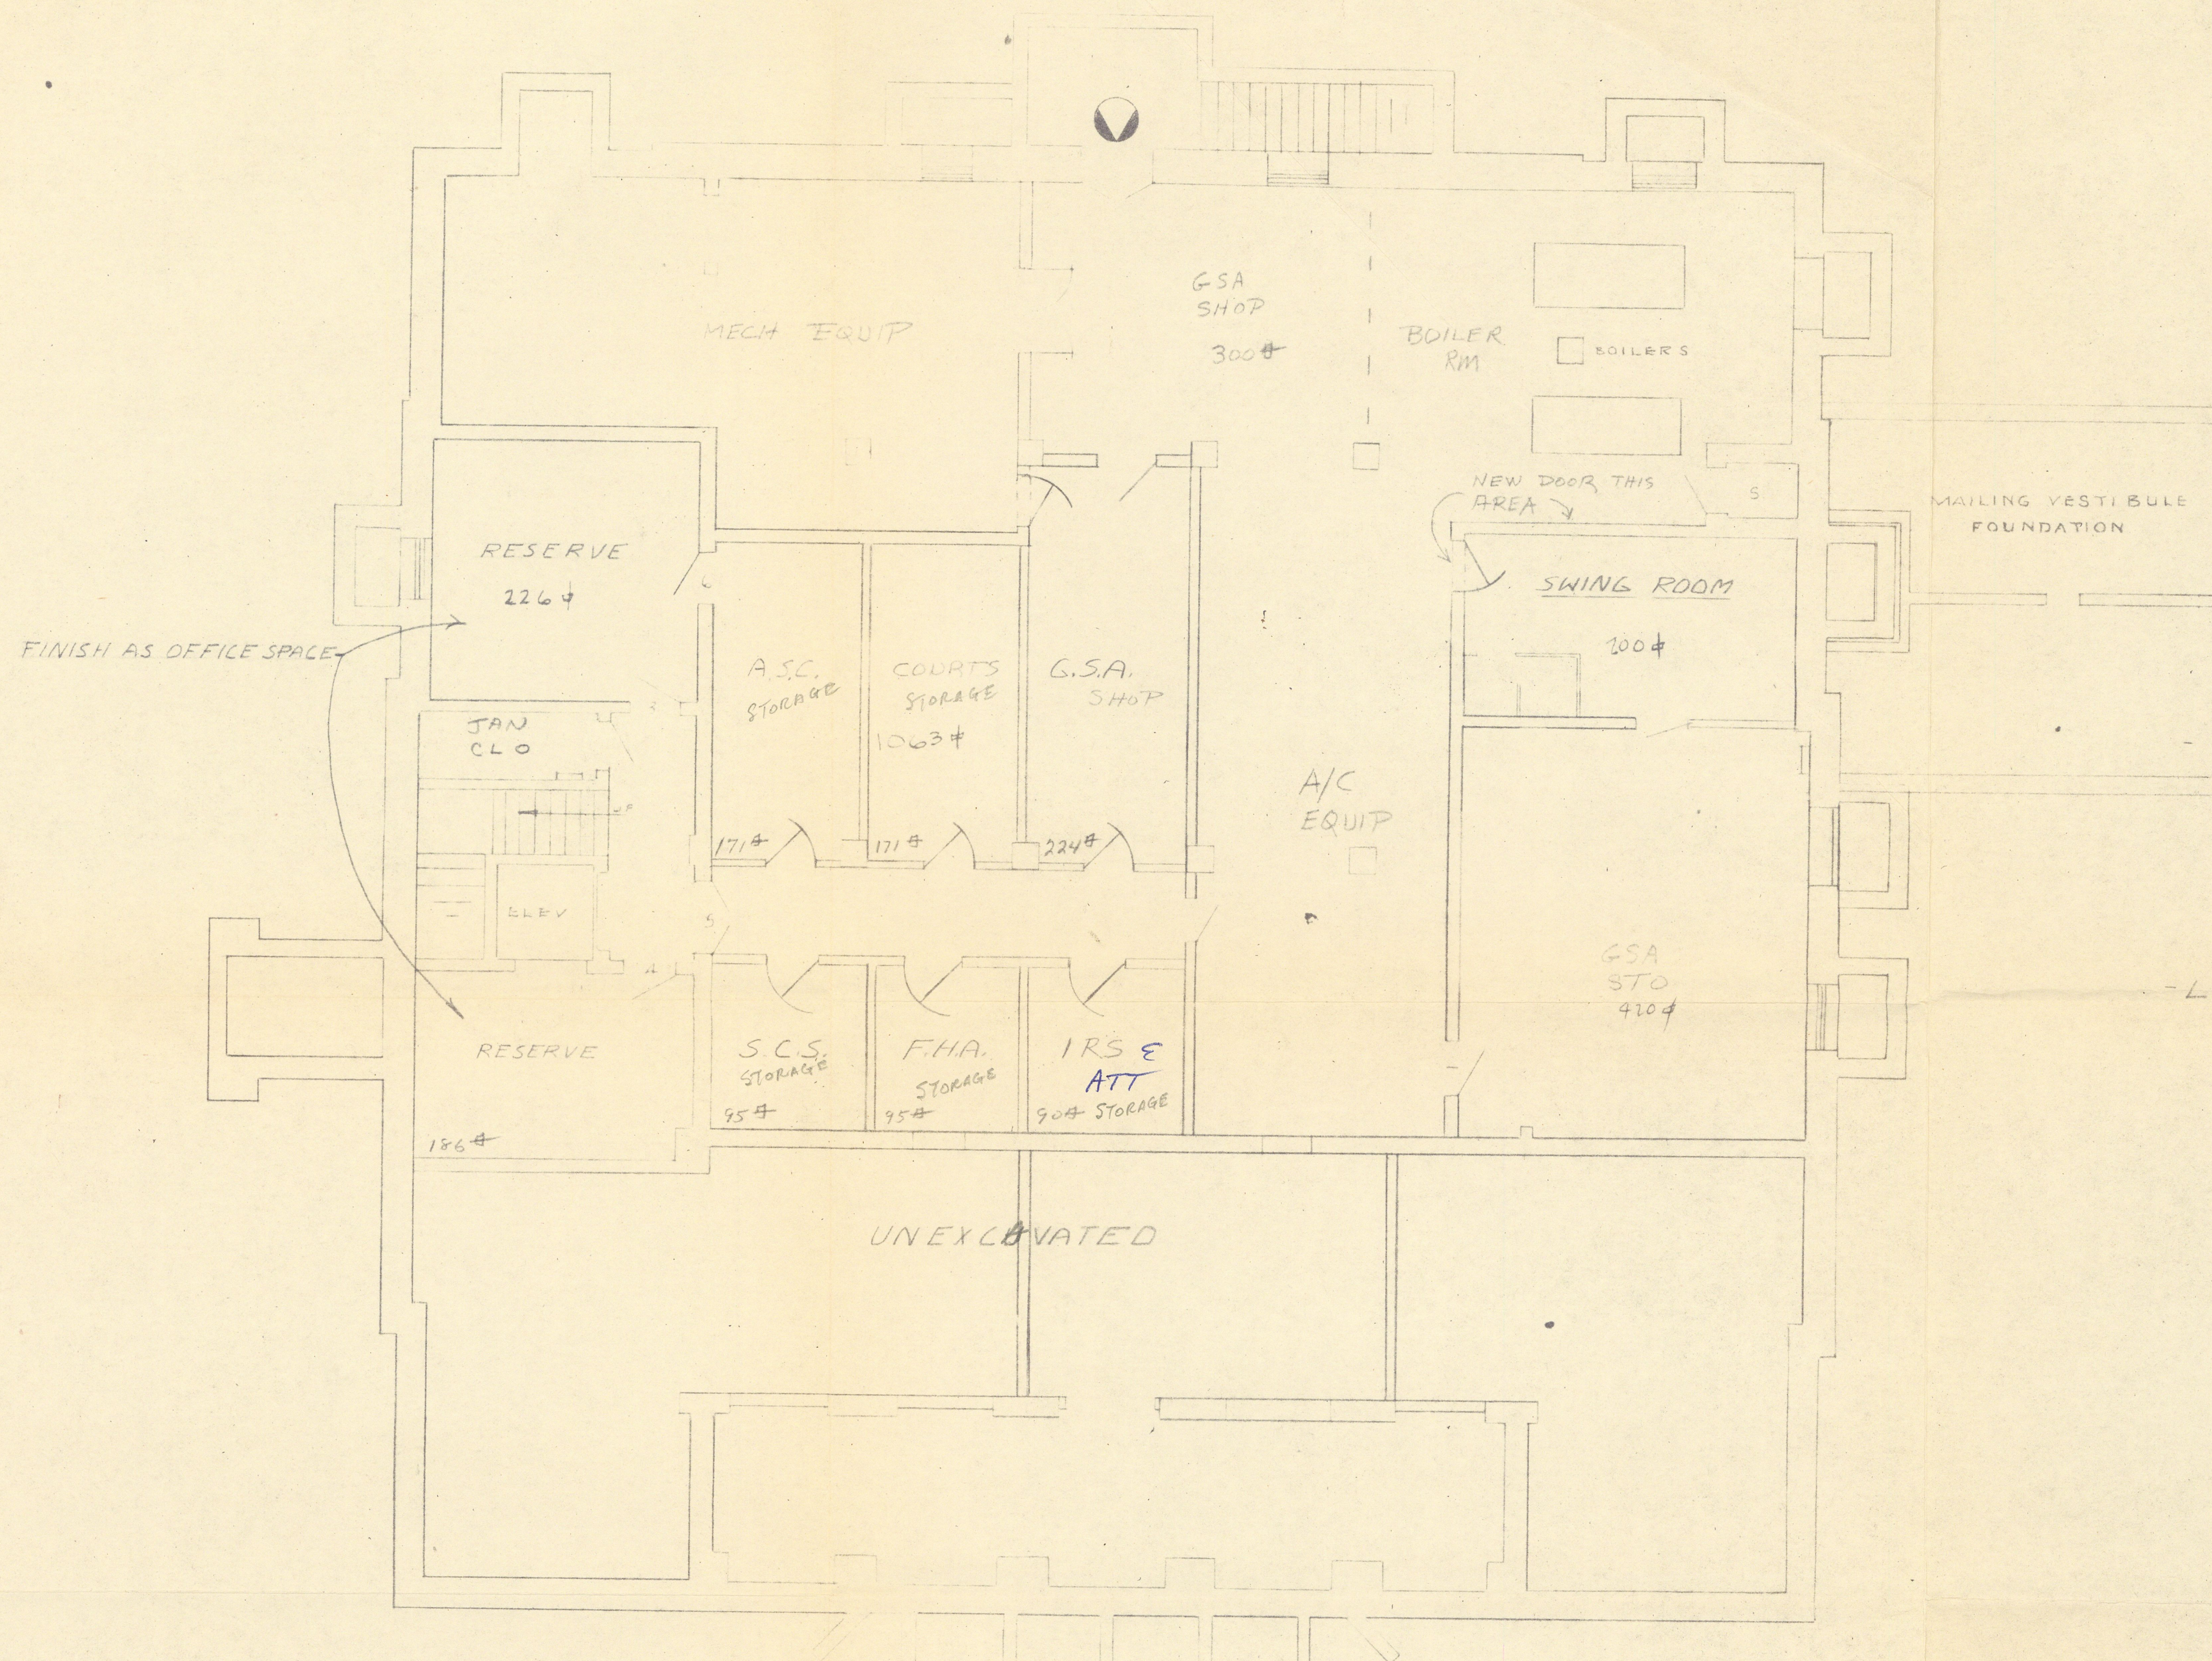

-LEGEND-

NET AGENCY AREAS INCLUDING CUSTODIAL AREAS (EXCEPT P.O.)	2,173
NET POST OFFICE AREAS	0
NET ASSIGNABLE AREAS	2,173
CIRCULATION, MECHANICAL AND CONSTRUCTION AREAS	549
GROSS AREA	2,722

BASEMENT FLOOR PLAN

SCALE: 1/8" = 1'-0"



U.S.P.O. & CT. HOUSE
 MCALESTER, OKLAHOMA
 DWG. NO. 106-DWN. BY D.L.B. 4-13-59
 REVISIONS BY J.L.V. 10-19-63
 B.H. 12-15-64