


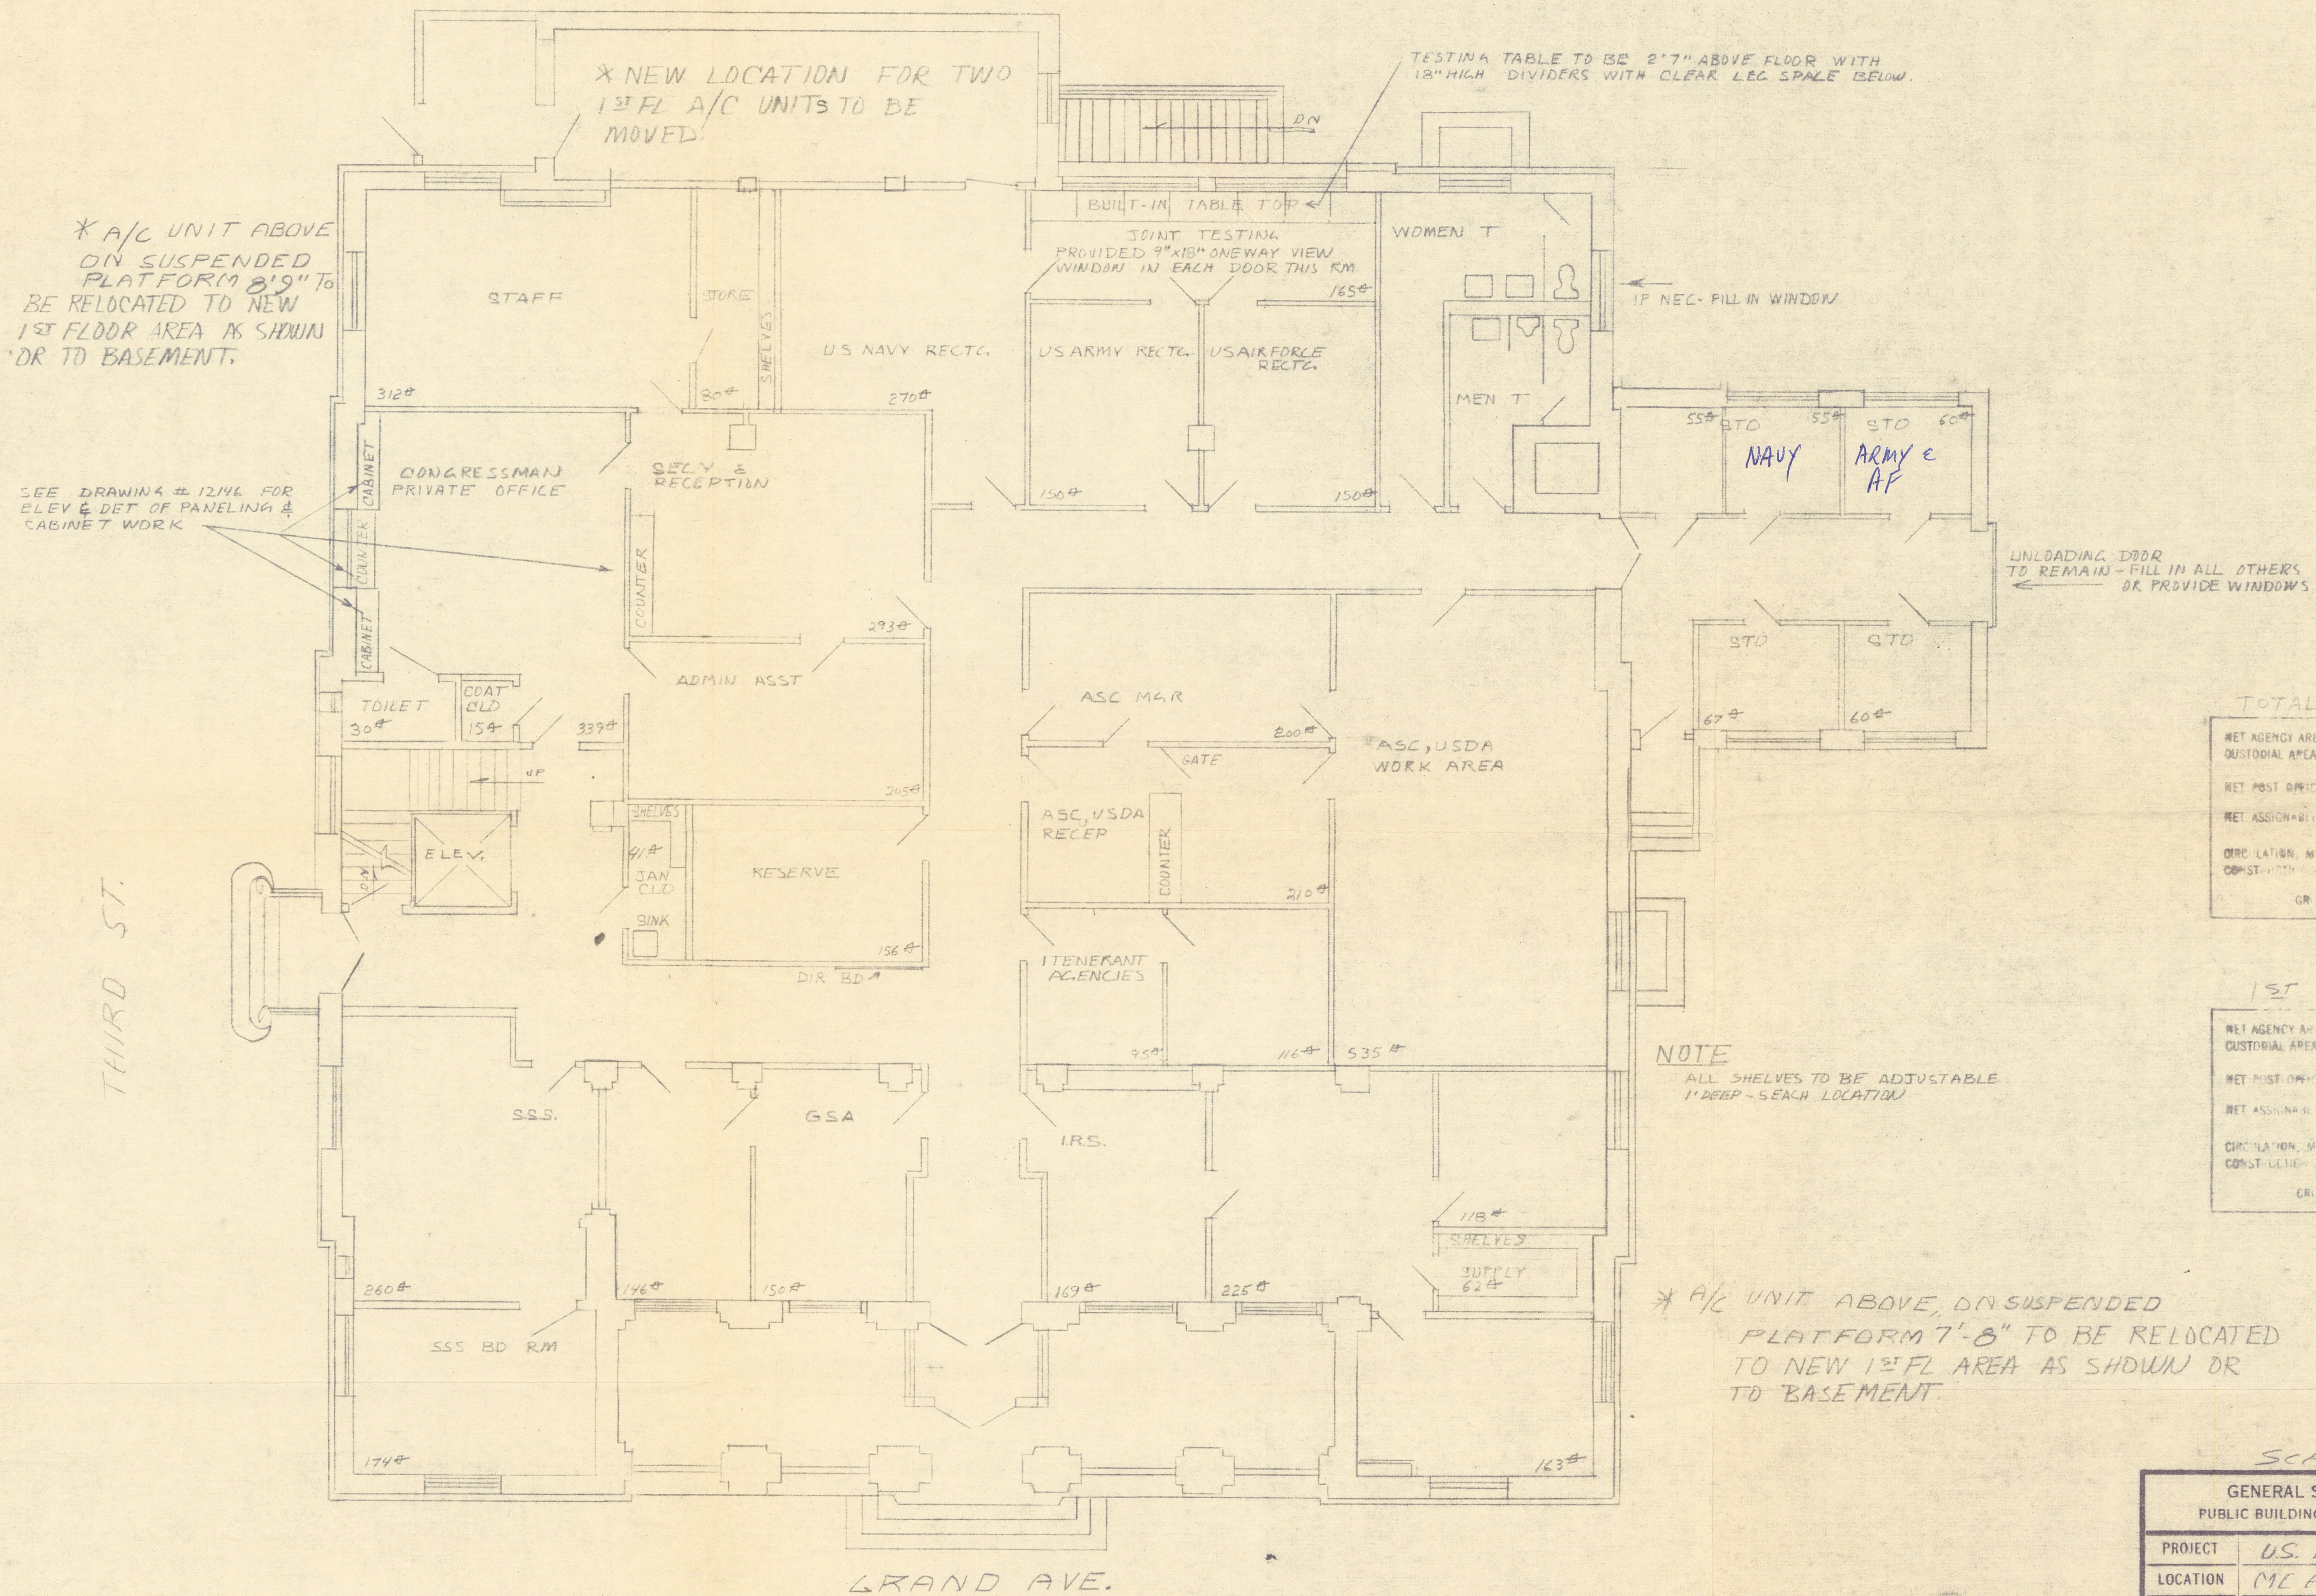

FIRST FLOOR PLAN

TOTAL BUILDING

NET AGENCY AREAS INCLUDING CUSTODIAL AREAS (EXCEPT P.O.)	13,428
NET POST OFFICE AREAS	0
NET ASSIGNABLE AREAS	13,428
CIRCULATION, MECHANICAL AND CUSTODIAL AREAS	11,475
GR. AREA	24,903

1ST FLOOR

NET AGENCY AREAS INCLUDING CUSTODIAL AREAS (EXCEPT P.O.)	5,126
NET POST OFFICE AREAS	0
NET ASSIGNABLE AREAS	5,126
CIRCULATION, MECHANICAL AND CUSTODIAL AREAS	2,874
GR. AREA	8,000

SCALE 1/8" = 1'-0"

GENERAL SERVICES ADMINISTRATION
PUBLIC BUILDINGS SERVICE • WASHINGTON, D. C.

PROJECT	U.S. P.O. & CT. HOUSE		
LOCATION	MC ALESTER OKLAHOMA		
STREET	THIRD STREET		
PROJ. NO.	FILE NO.		
DRAWN BY	W.P. 12-14-64	CHECKED BY	W.P.
DRAWING TITLE			
DRAWING NO.			