


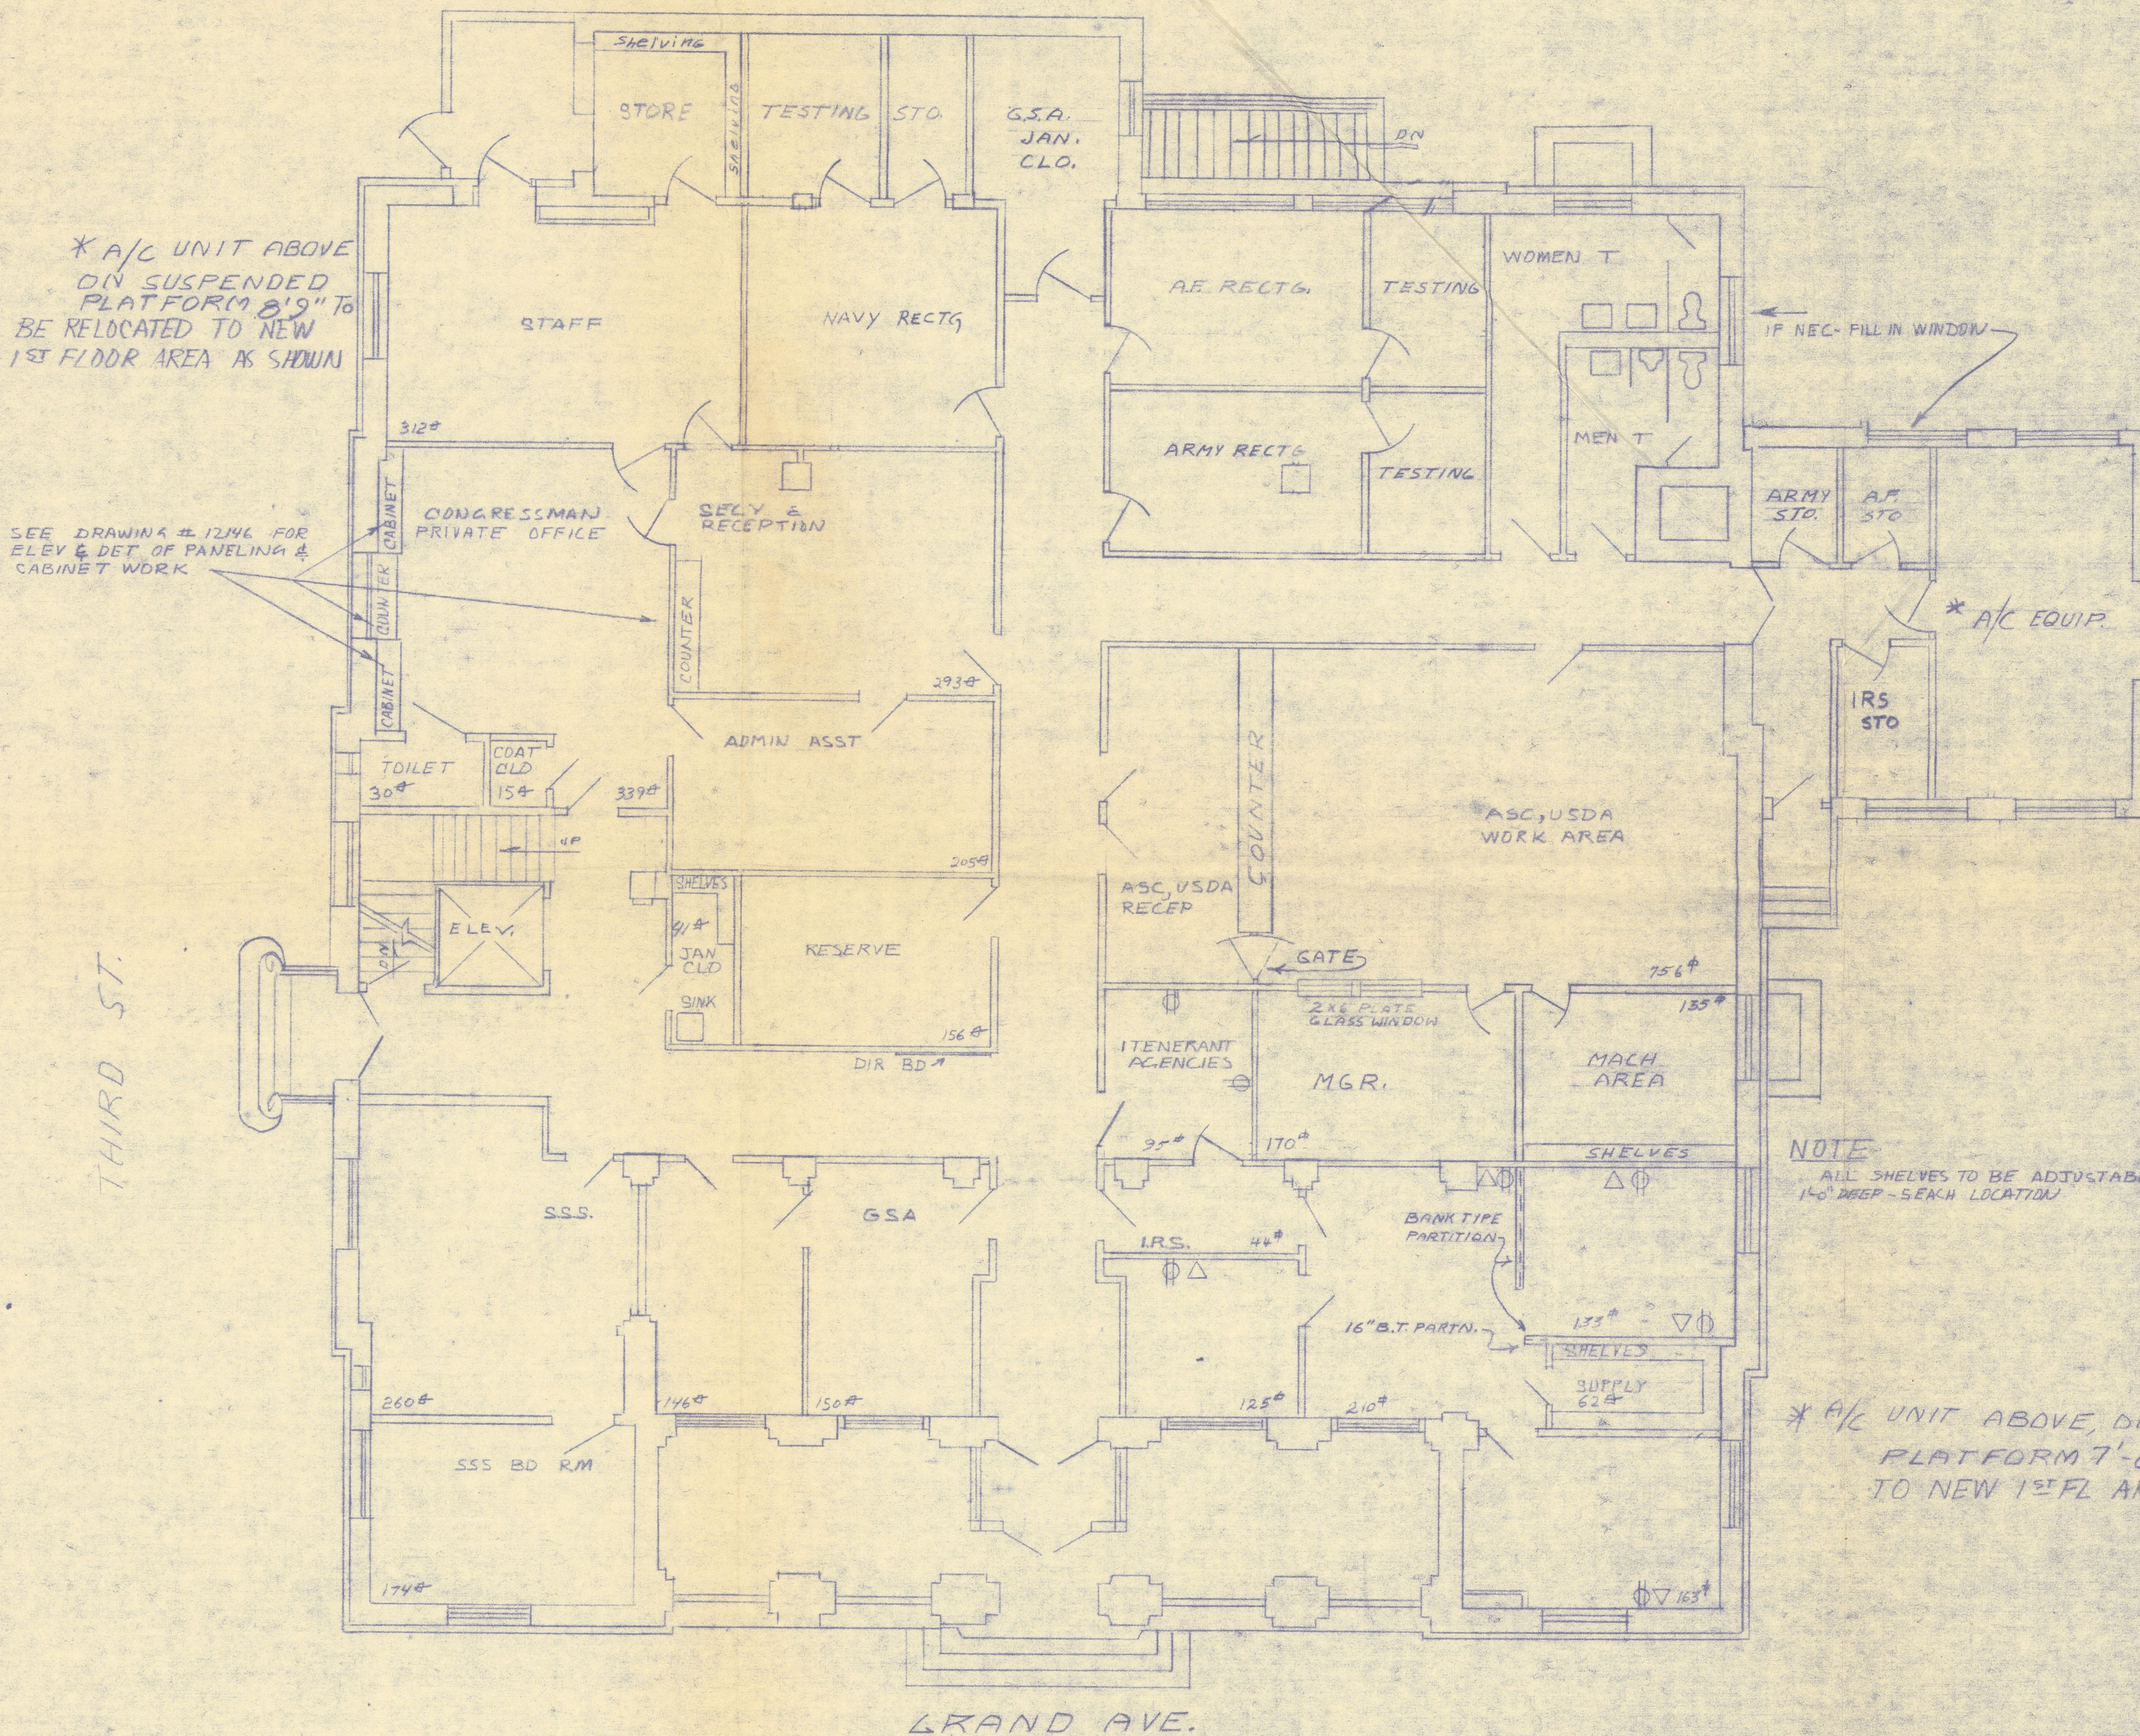

-LEGEND-

- ⊕ DUPLEX ELECTRICAL OUTLETS
- △ TELEPHONES
- ===== CEILING HIGH PARTITIONS
- ===== BANK TYPE PARTITIONS

TOTAL BUILDING

NET AGENCY AREAS INCLUDING CUSTODIAL AREAS (EXCEPT P.O.)	13,428
NET POST OFFICE AREAS	0
NET ASSIGNABLE AREAS	13,428
CIRCULATION, MECHANICAL AND CUSTODIAL AREAS	11,475
GROSS AREA	24,903

1ST FLOOR


NET AGENCY AREAS INCLUDING CUSTODIAL AREAS (EXCEPT P.O.)	5,126
NET POST OFFICE AREAS	0
NET ASSIGNABLE AREAS	5,126
CIRCULATION, MECHANICAL AND CUSTODIAL AREAS	2,874
GROSS AREA	8,000

NOTE: ALL SHELVES TO BE ADJUSTABLE 16" DEEP - SEARCH LOCATION

* A/C UNIT ABOVE ON SUSPENDED PLATFORM 7'-0" TO BE RELOCATED TO NEW 1ST FL AREA AS SHOWN

SCALE 1/8" = 1'-0"

FIRST FLOOR PLAN

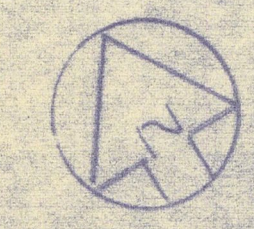

REVISIONS
1-14-65
6-16-65

GENERAL SERVICES ADMINISTRATION PUBLIC BUILDINGS SERVICE - WASHINGTON, D. C.			
PROJECT	U.S. P.O. & CT. HOUSE		
LOCATION	MC ALESTER OKLAHOMA		
STREET	THIRD STREET		
PROJ. NO.	FILE NO.		
DRAWN BY	W-12-14-64	CHECKED BY	W-1
DRAWING TITLE			
DRAWING NO.			