
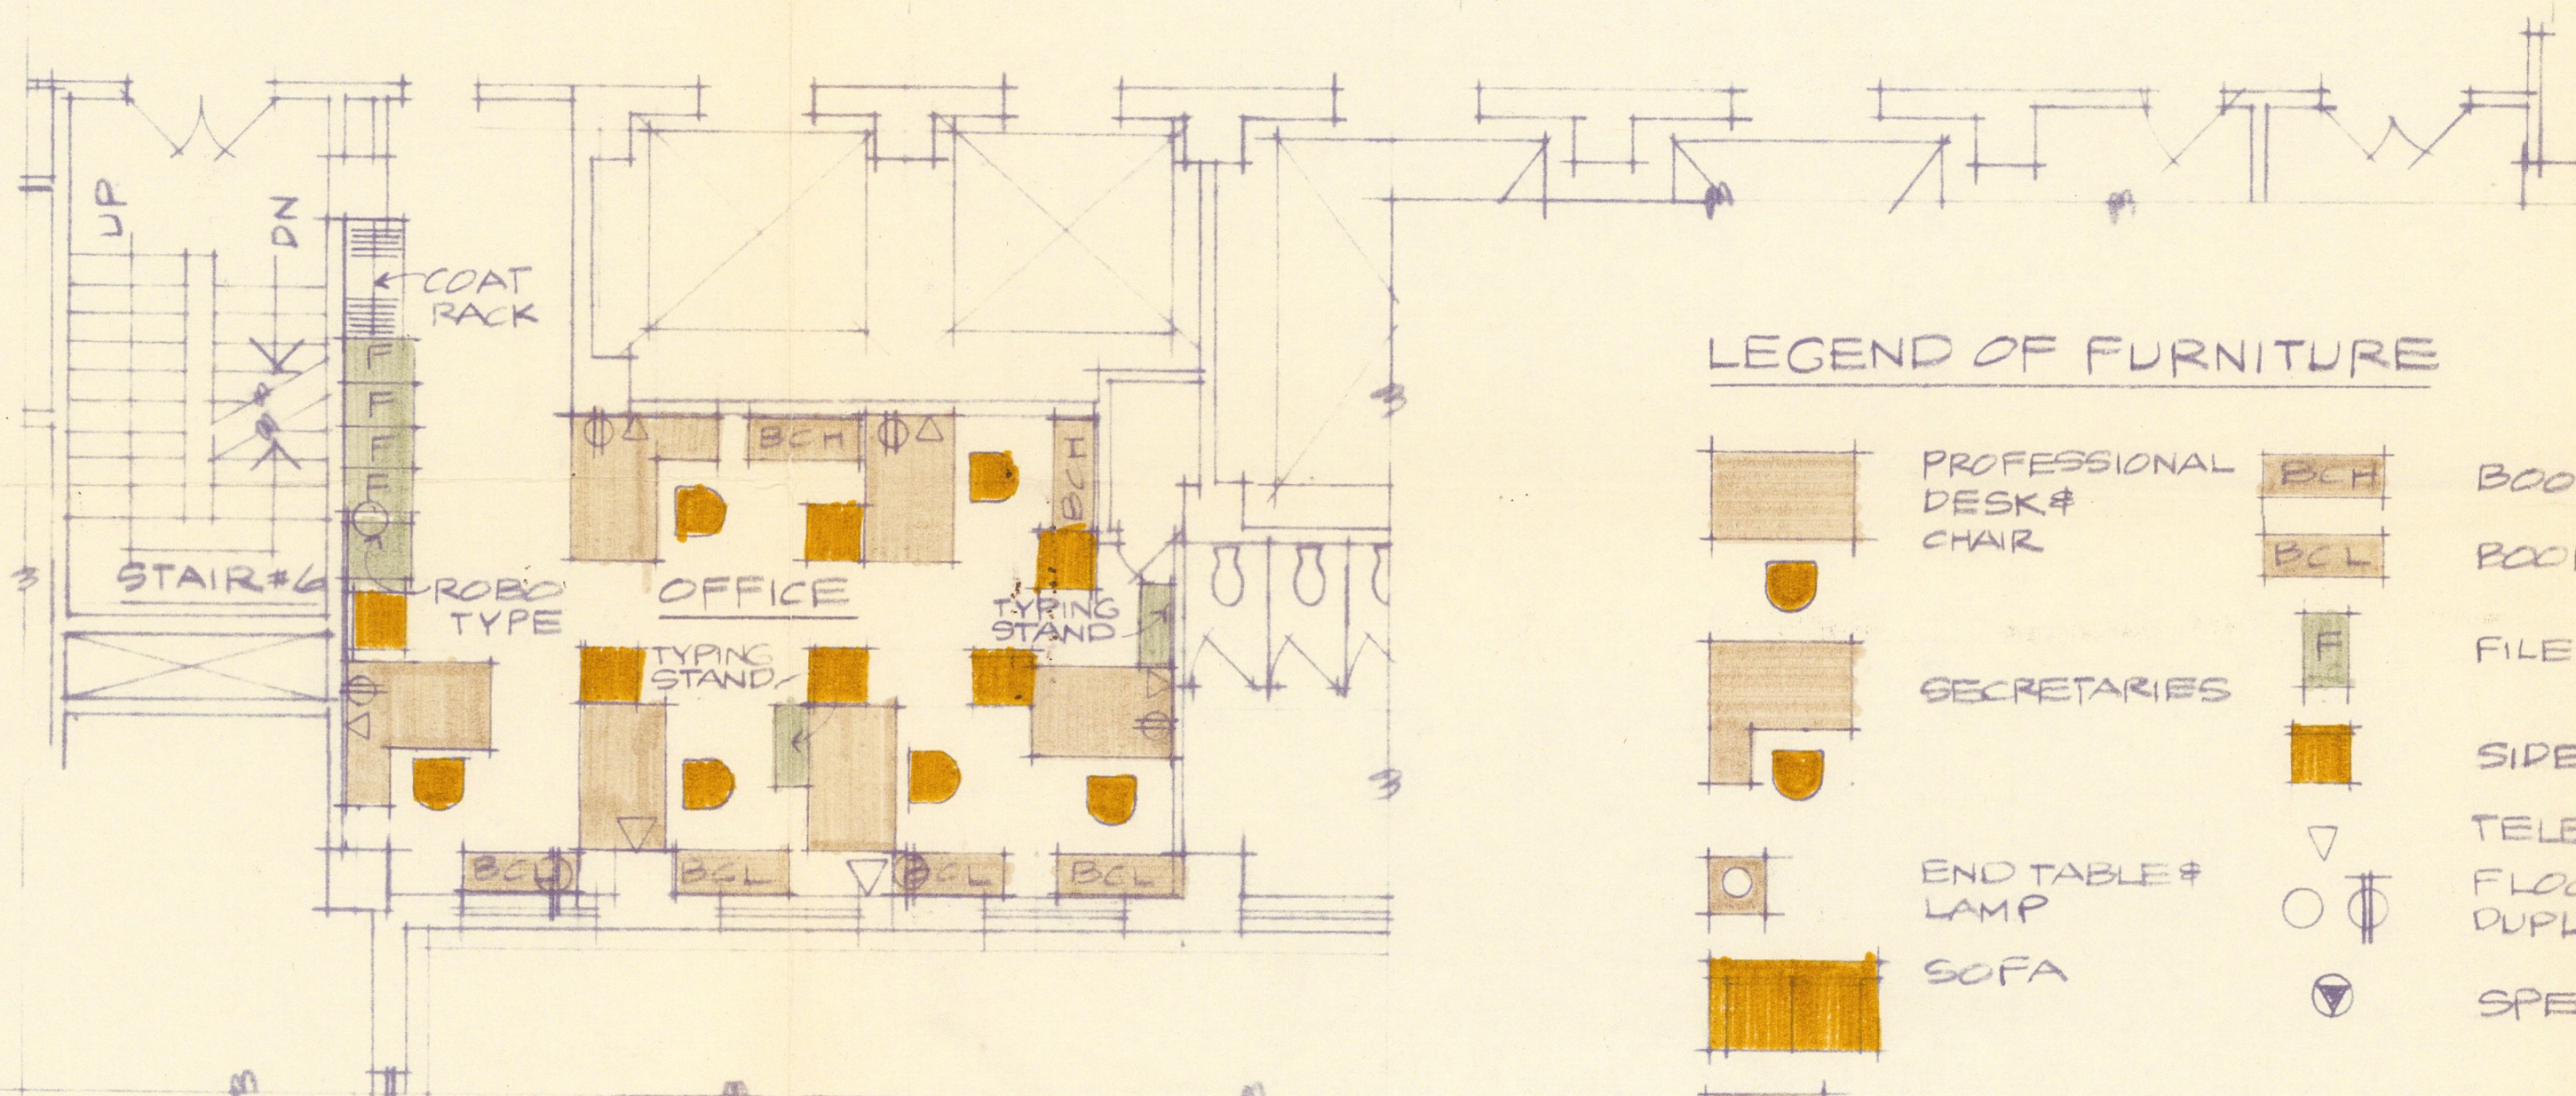
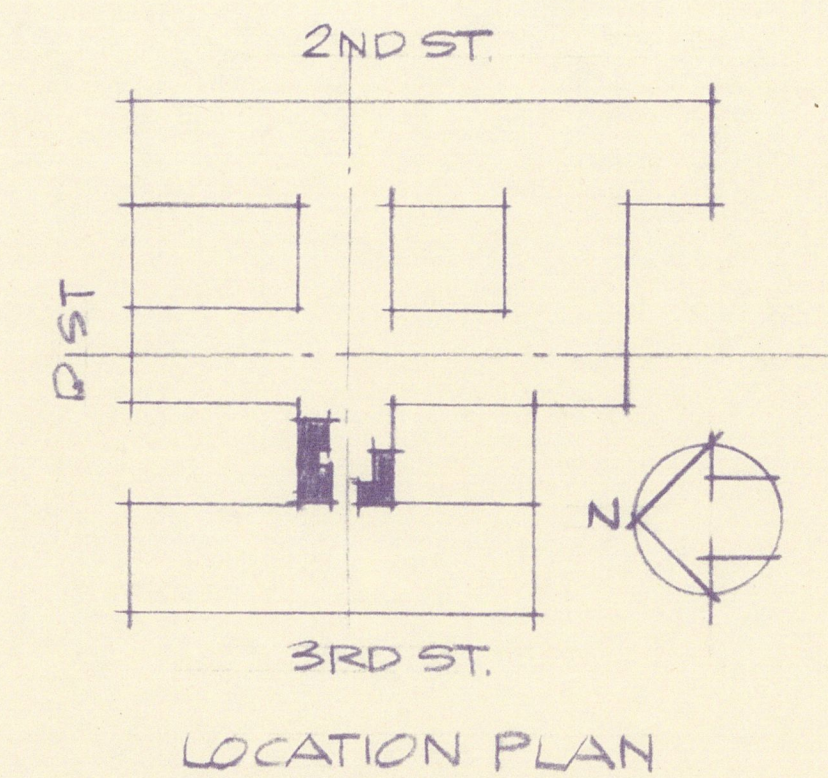


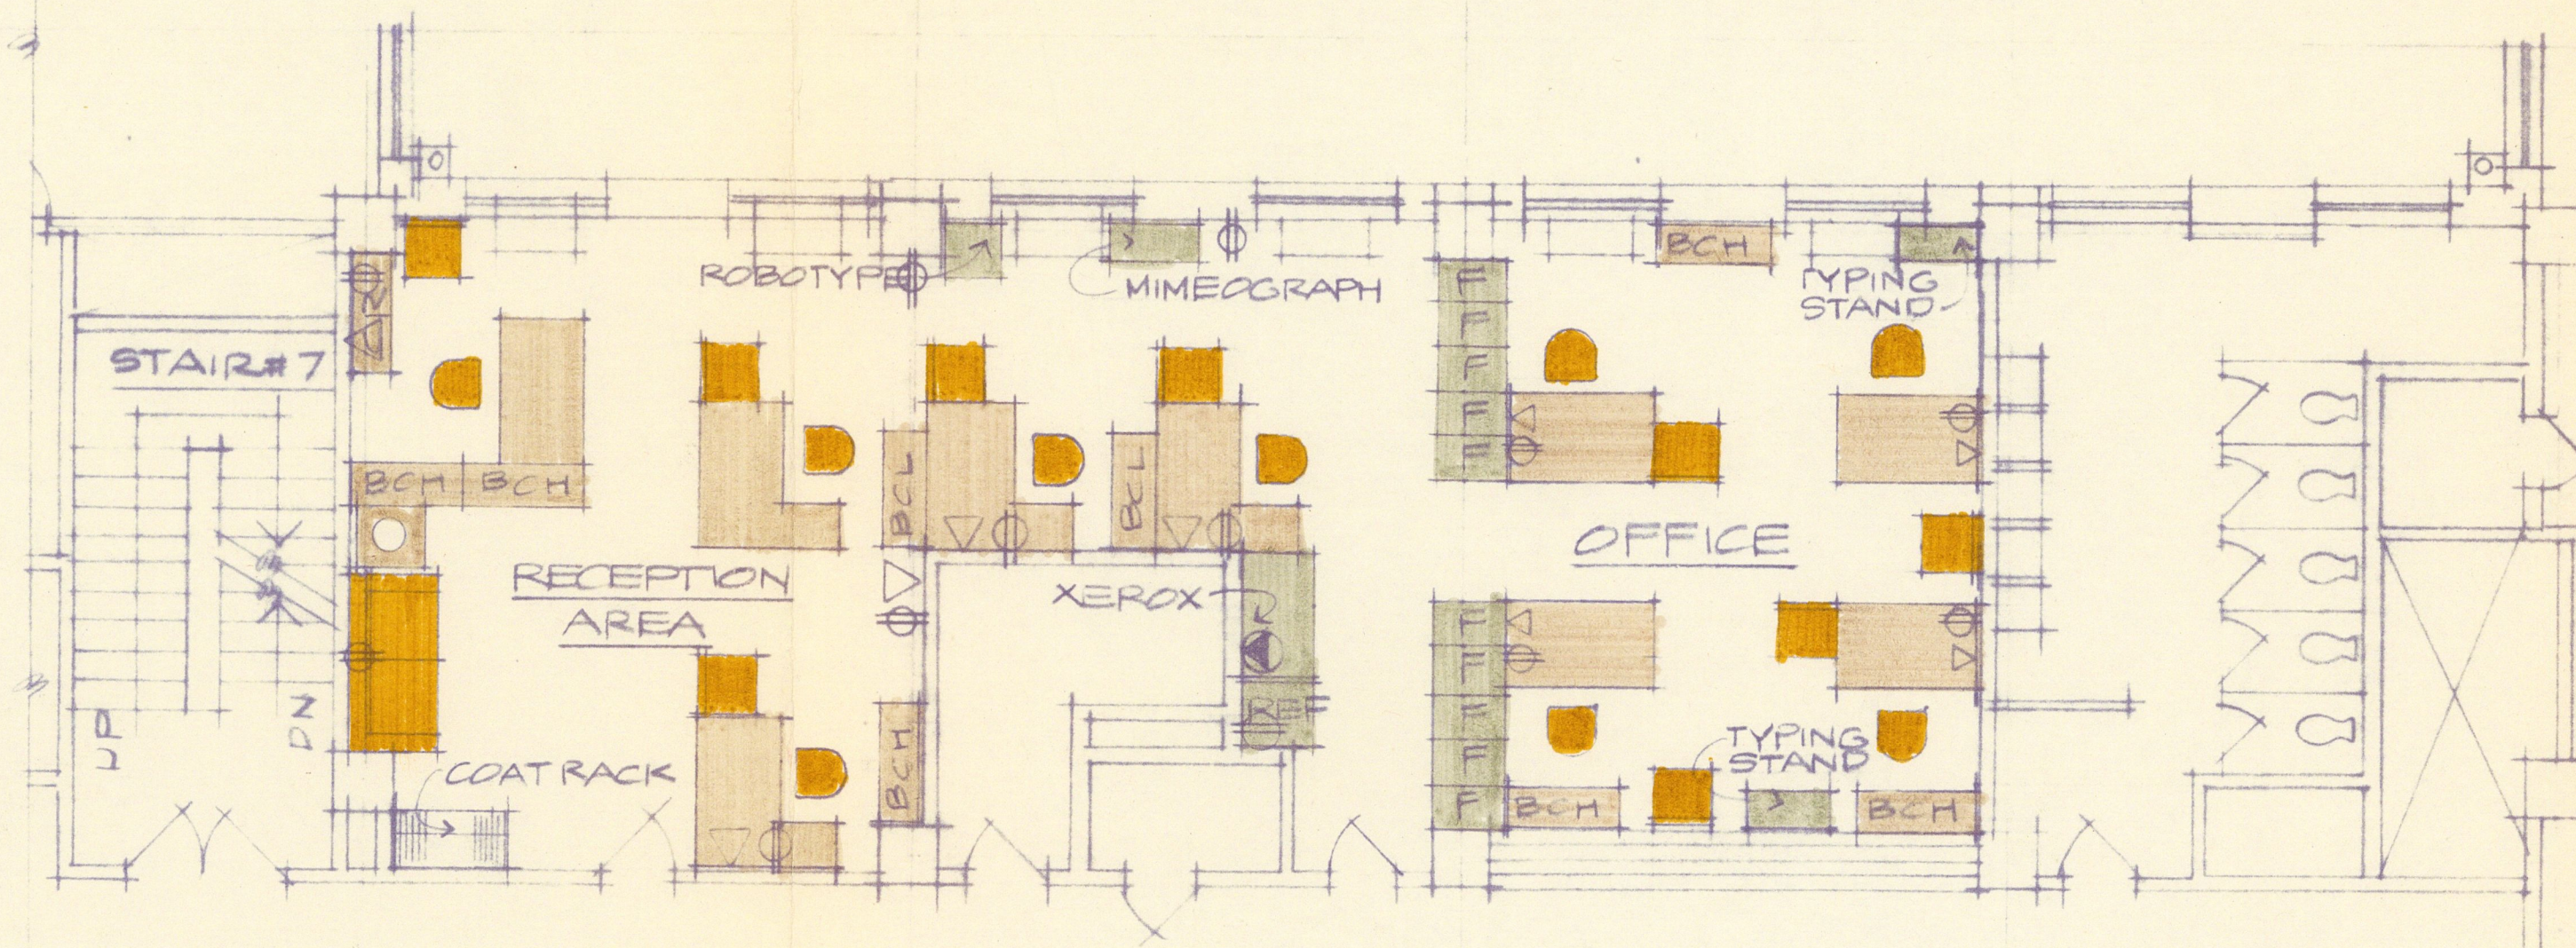

LEGEND OF FURNITURE

	PROFESSIONAL DESK & CHAIR		BOOK CASE HIGH
	SECRETARIES		BOOK CASE LOW
	END TABLE & LAMP		FILE CABINET
	SOFA		SIDE CHAIR
	CREDENZA		TELEPHONE OUTLET
			FLOOR & WALL MOUNTED DUPLEX CONVENIENCE OUTLET
			SPECIAL POWER OUTLET

DISTRIBUTION

1. M.E.C. JUNE 9 75'
 3 J.R.C.
 3 RAT
 3 MR POTTER

APPROVED BY TELEPHONE CALL
 FROM MISS V. DUVAL TO MR. H. WAGNER
 JUNE 10, 1975. LETTER OF APPROVAL
 TO FOLLOW.

1. CLERK OF THE HOUSE JUNE 11, 1975
 1. MR MIKE REED JUNE 11, 1975

HOUSE OFFICE BUILDING ANNEX #2
 SPACE DEVELOPMENT FOR THE POWER AND
 ENERGY SUBCOMMITTEE MAJORITY SPACE

OFFICE OF THE ARCHITECT OF THE CAPITOL
 JUNE 9 1975 J.B.

PARTIAL SECOND FLOOR PLAN SCALE: 1/8"=1'-0"

