


PRINTS ISSUED		
NO	TO	DATE
1	MEC/RRS.	10/10/75
3	J.R.C.	
3	R.A.T.	
3	MR. GROSSBERG	10/23/75
10	REPEAT ABOVE	10/23/75

LEGEND OF FURNITURE BY CLERK OF THE HOUSE

- PROFESSIONAL DESK & CHAIR
- SECRETARY DESK & CHAIR
- BOOKCASE LOW OR HIGH
- SIDE CHAIR
- FILE CABINET
- ARM CHAIR

LEGEND OF WORK

- TELEPHONE OUTLET AT EACH DESK
- DUPLEX CONVENIENCE OUTLET AT EACH DESK
- SPECIAL OUTLET.

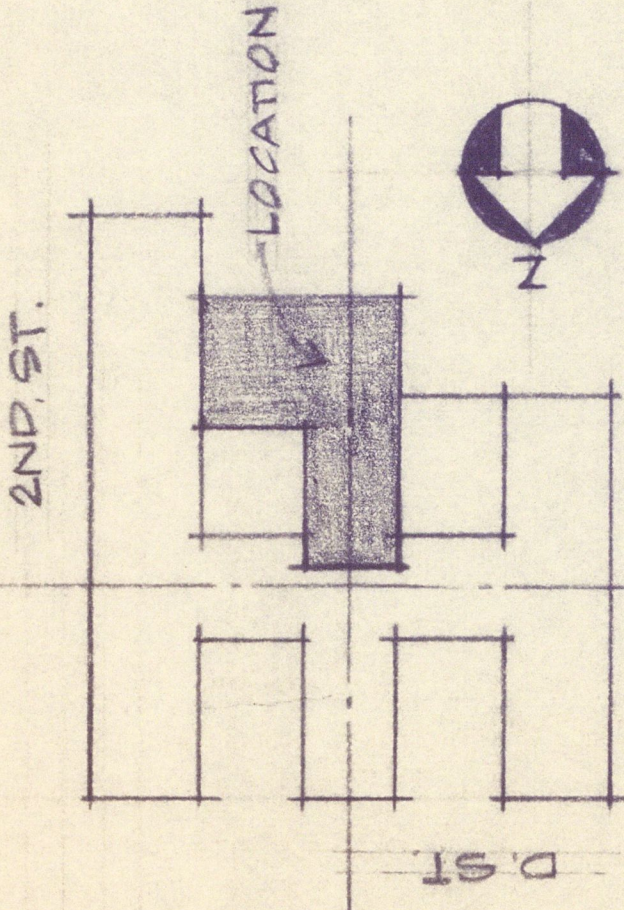


LOCATION PLAN

NOTE

- ALL FURNITURE AND FURNISHINGS SHALL BE FURNISHED BY CLERK OF THE HOUSE
- TELEPHONES SHALL BE FURNISHED AND INSTALLED BY THE C&P TELEPHONE COMPANY. THE TENANT SHALL OBTAIN PRIOR APPROVAL FROM THE COMMITTEE ON HOUSE ADMINISTRATION
- DOORS SHALL HAVE CYBER LOCKS OR NON MAGNETIC CARD LOCKS.
- TEMPERATURE & HUMIDITY CONTROLLED STORAGE SPACE (900 SQ. FT.) WILL BE ASSIGNED ON GROUND FLOOR.

OCCUPANCY : 51 PERSONS
NET FLOOR AREA : 11,453 SQ. FT.
BULK STORAGE AREA : 900 SQ. FT.

APPROVED BY DR. RYAN
BY LETTER DATED OCTOBER 30 1975
1. MR REED NOV. 5 1975
1. CLERK OF THE HOUSE NOV 5 1975

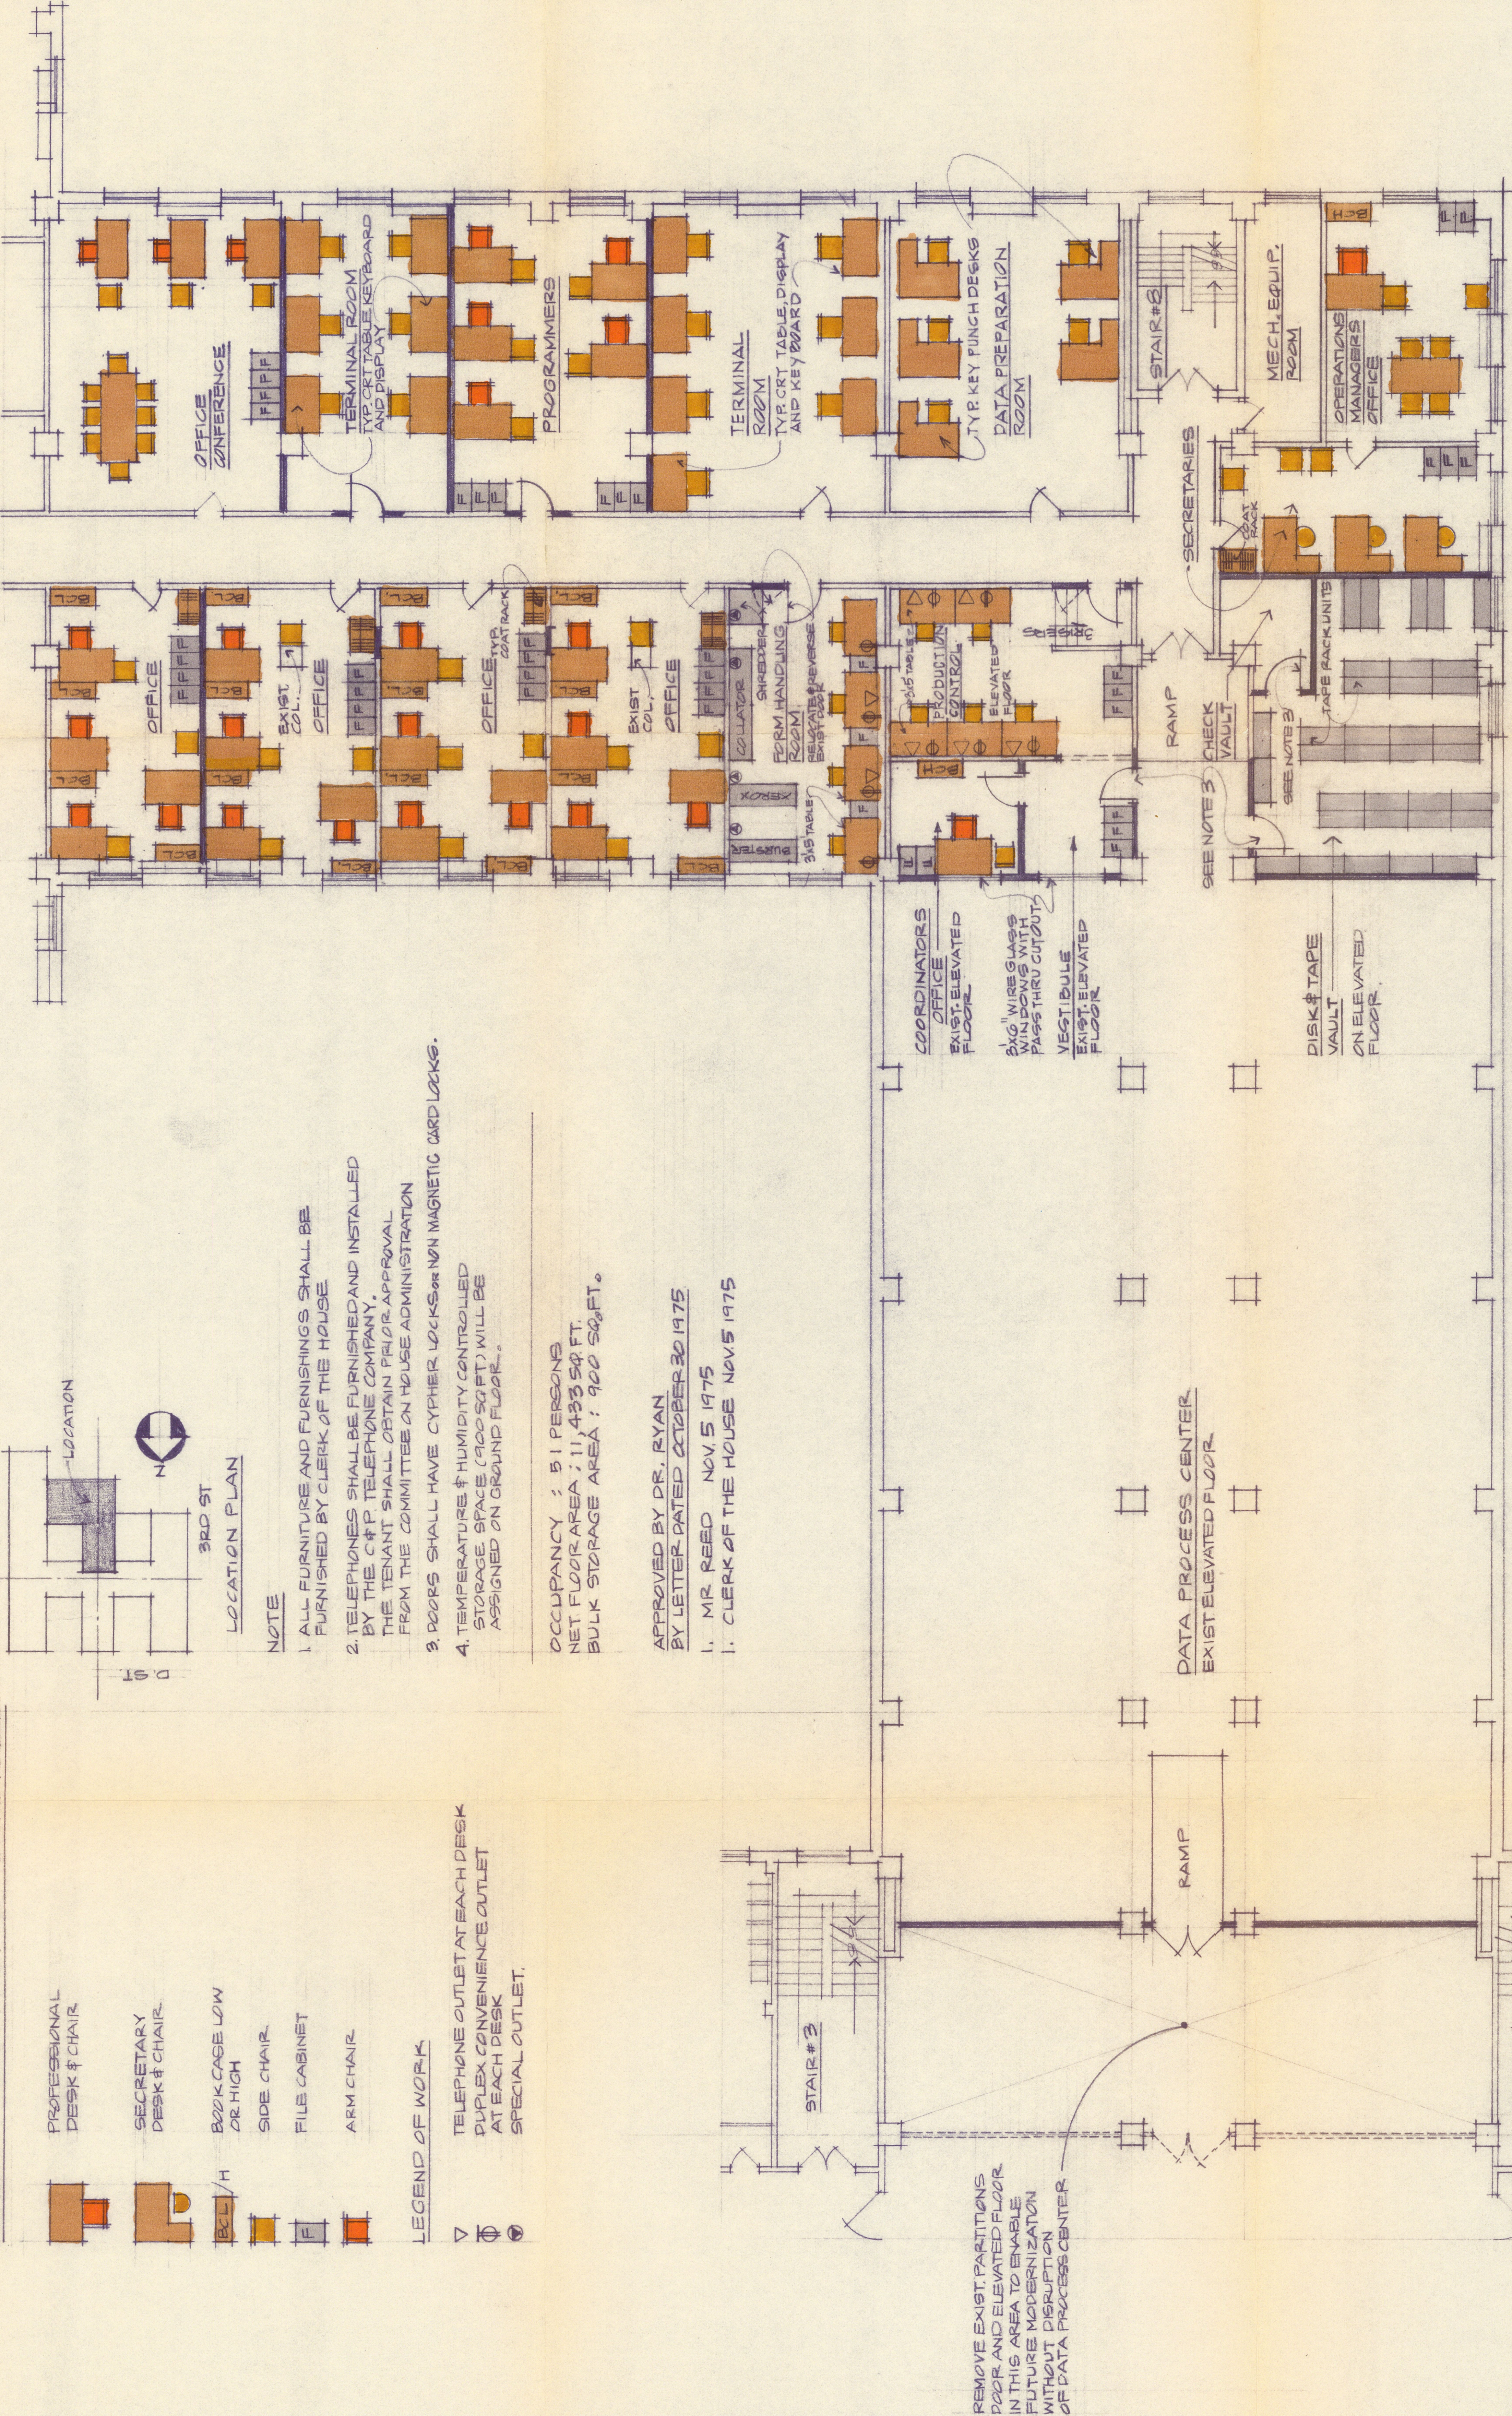

PARTIAL SIXTH FLOOR PLAN SCALE : 1/8" = 1'-0"

HOUSE OFFICE BUILDING ANNEX # 2
SPACE STUDY FOR THE COMMITTEE ON
HOUSE ADMINISTRATION HOUSE INFORMATION SYSTEMS

RECOMMENDED FOR APPROVAL		
COORDINATING ENGINEER		
ASSISTANT ARCHITECT OF THE CAPITOL		
APPROVED		
ARCHITECT OF THE CAPITOL		

PROJECT TITLE		
HOUSE OFFICE BUILDING ANNEX # 2		
PRELIMINARY DRAWING		

DRAWING TITLE		
SPACE STUDY FOR THE COMM. ON HOUSE ADMINISTRATION		
HOUSE INFORMATION SYSTEMS		

THE ARCHITECT OF THE CAPITOL		
1793		
GEORGE M. WHITE FAIA		
ARCHITECT OF THE CAPITOL		

REVISIONS		
NO	REVISIONS	DATE
1	GENERAL REV.	10/23/75

KEY PLAN		
NO	REVISIONS	DATE
1	GENERAL REV.	10/23/75