

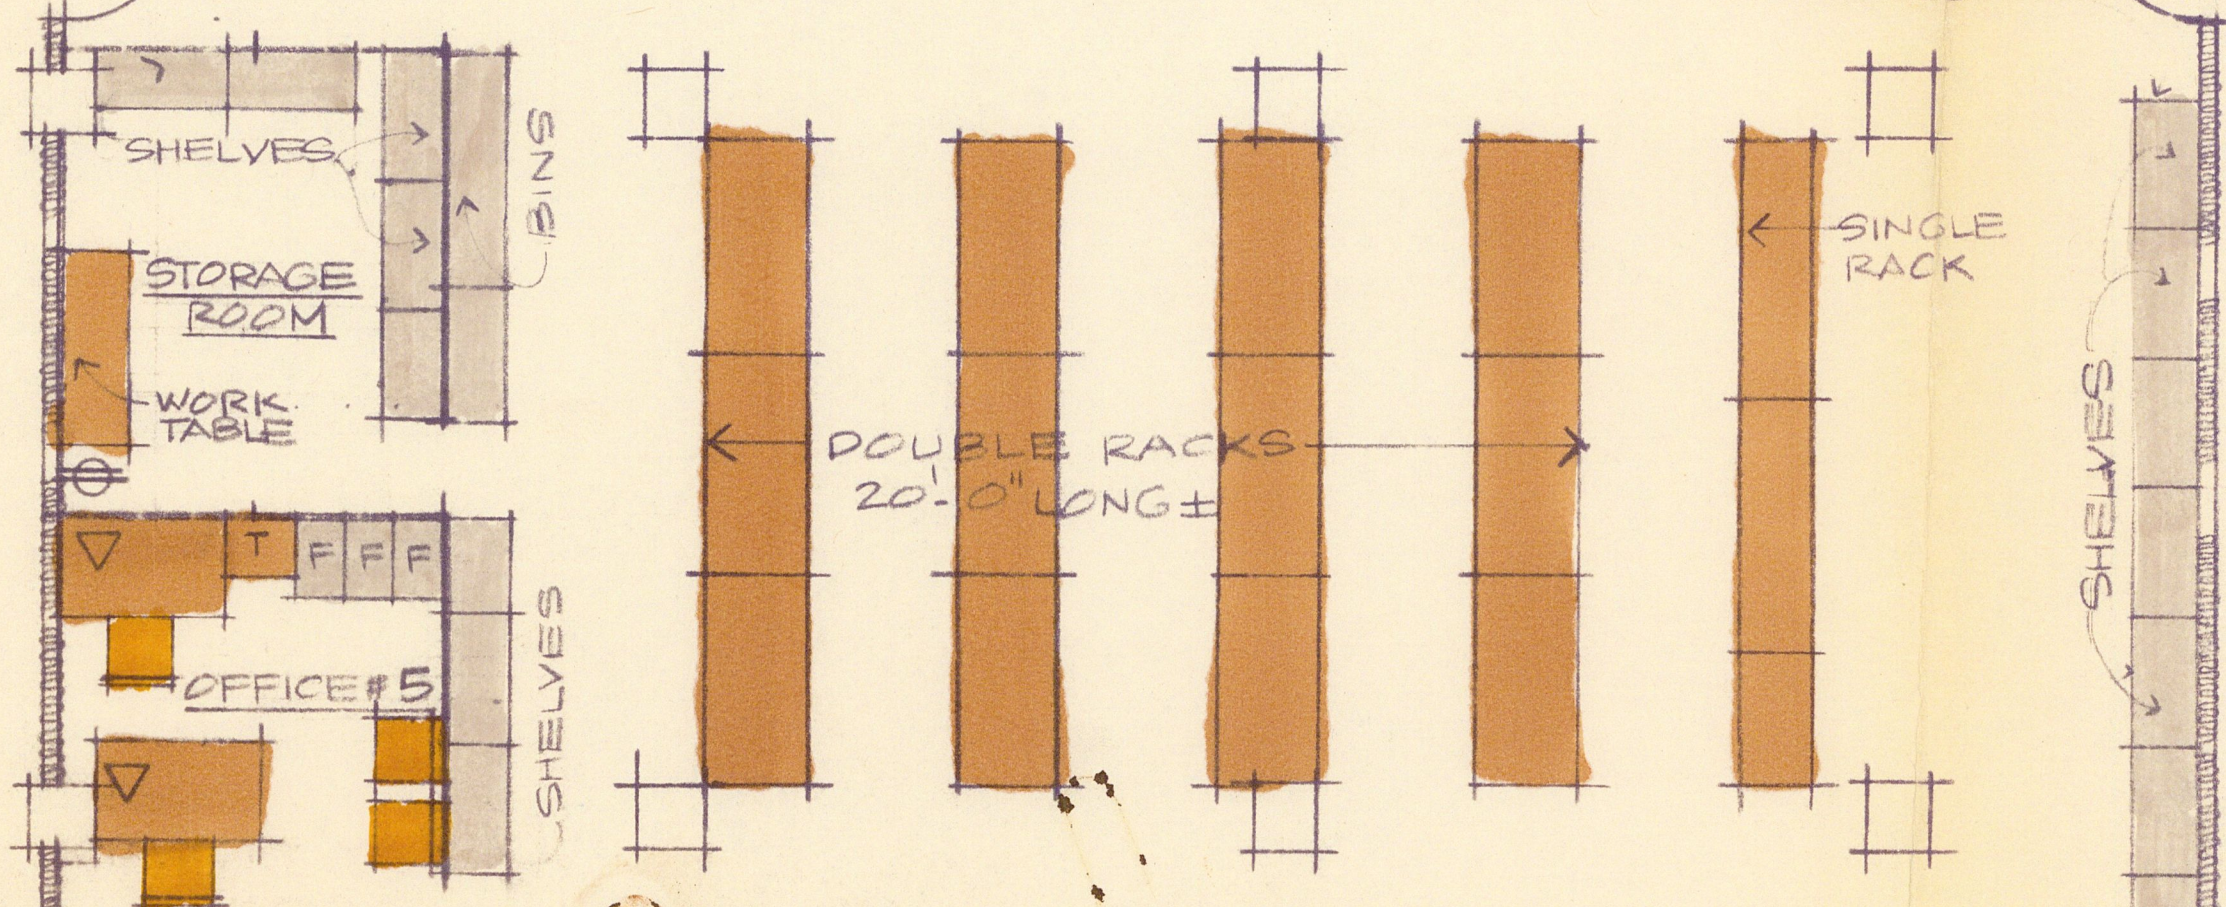



CORRIDOR

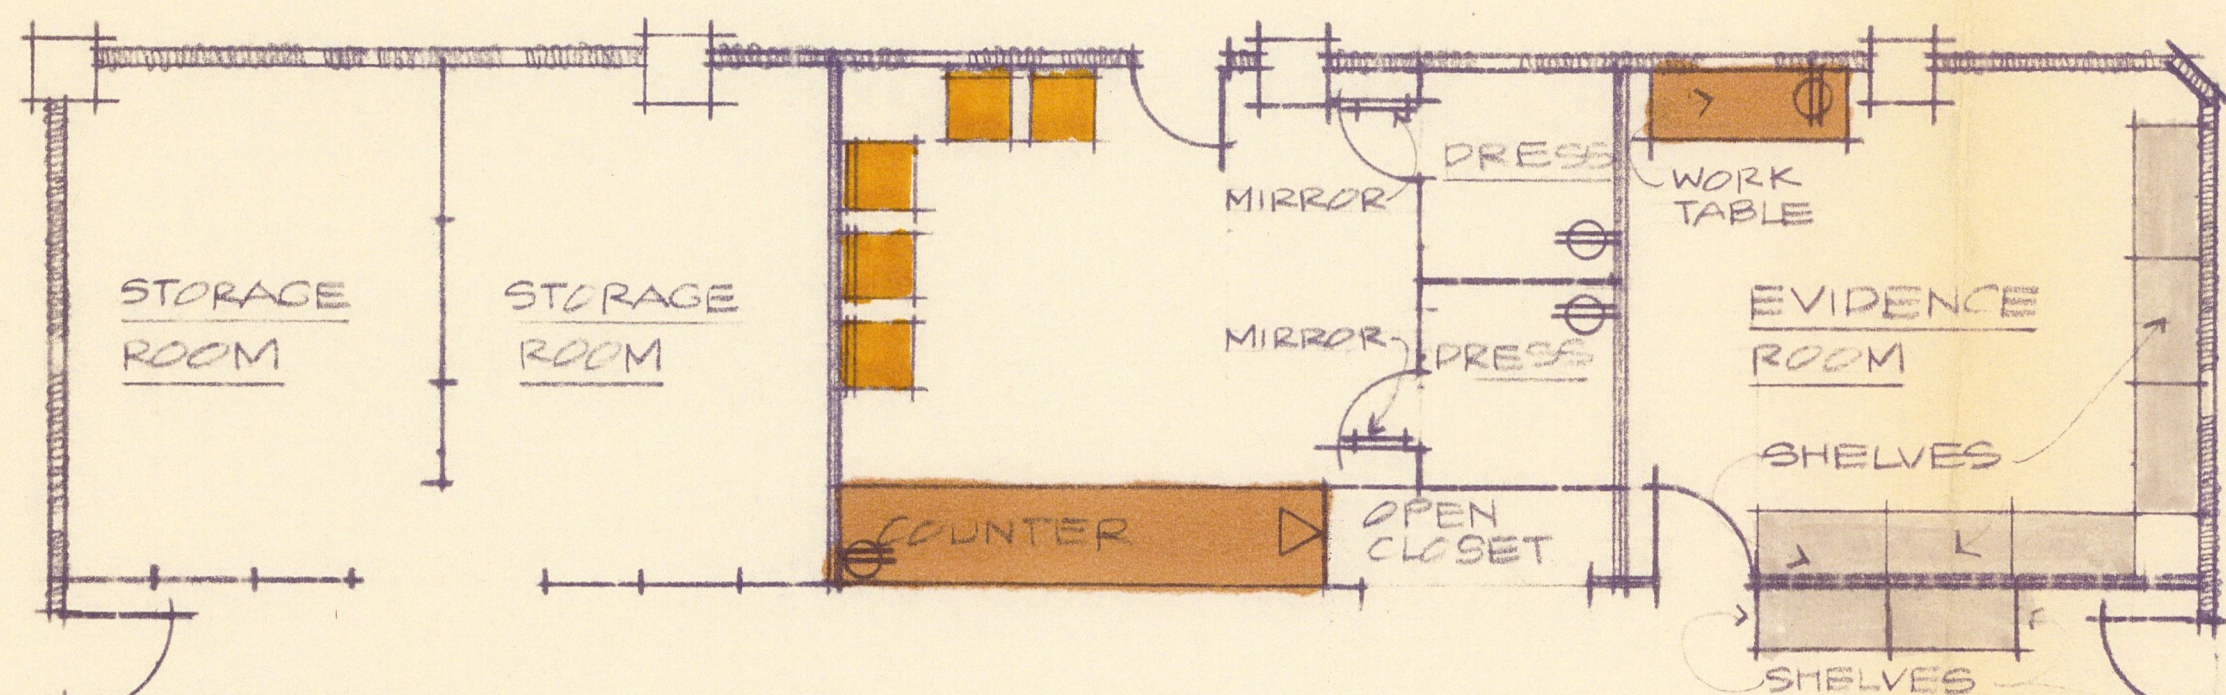


CORRIDOR

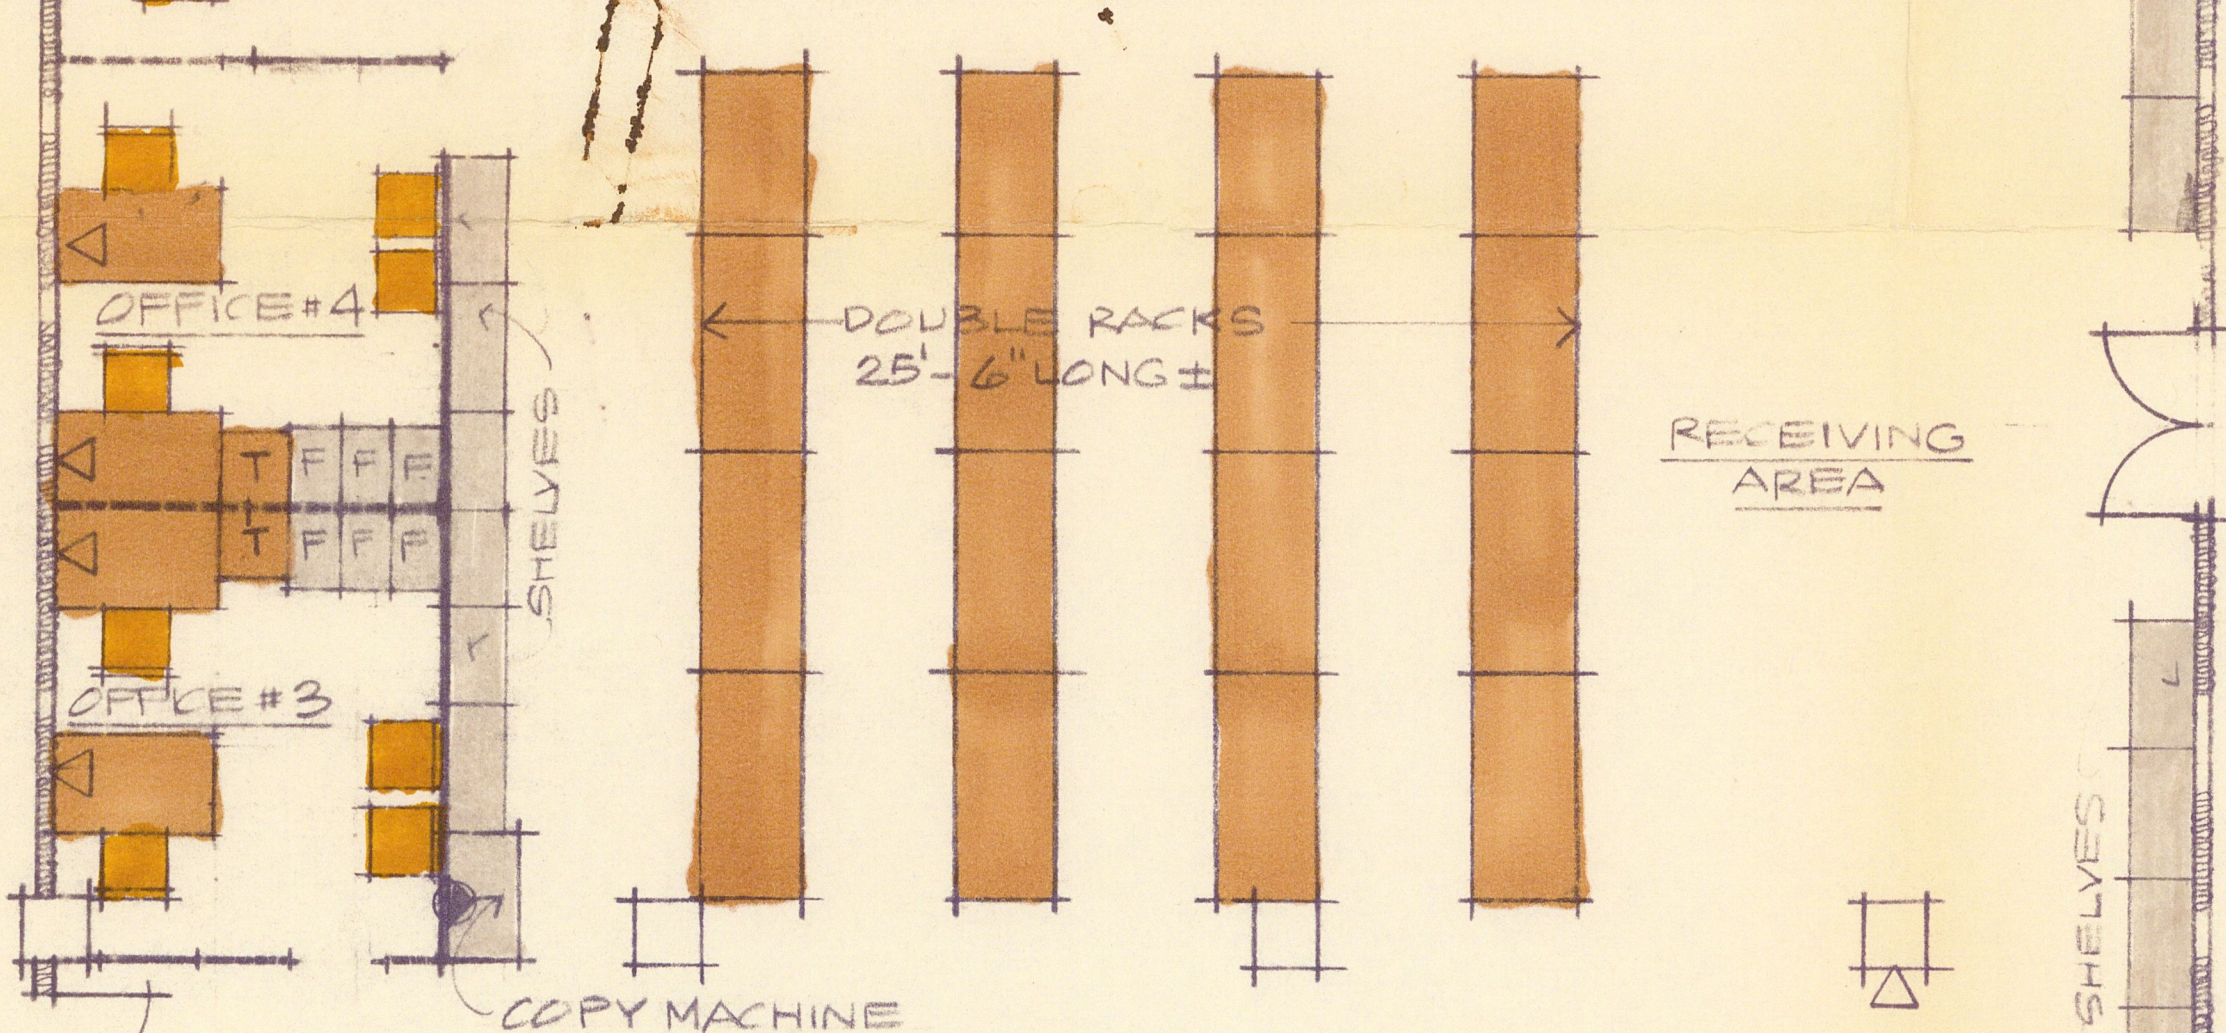

CORRIDOR

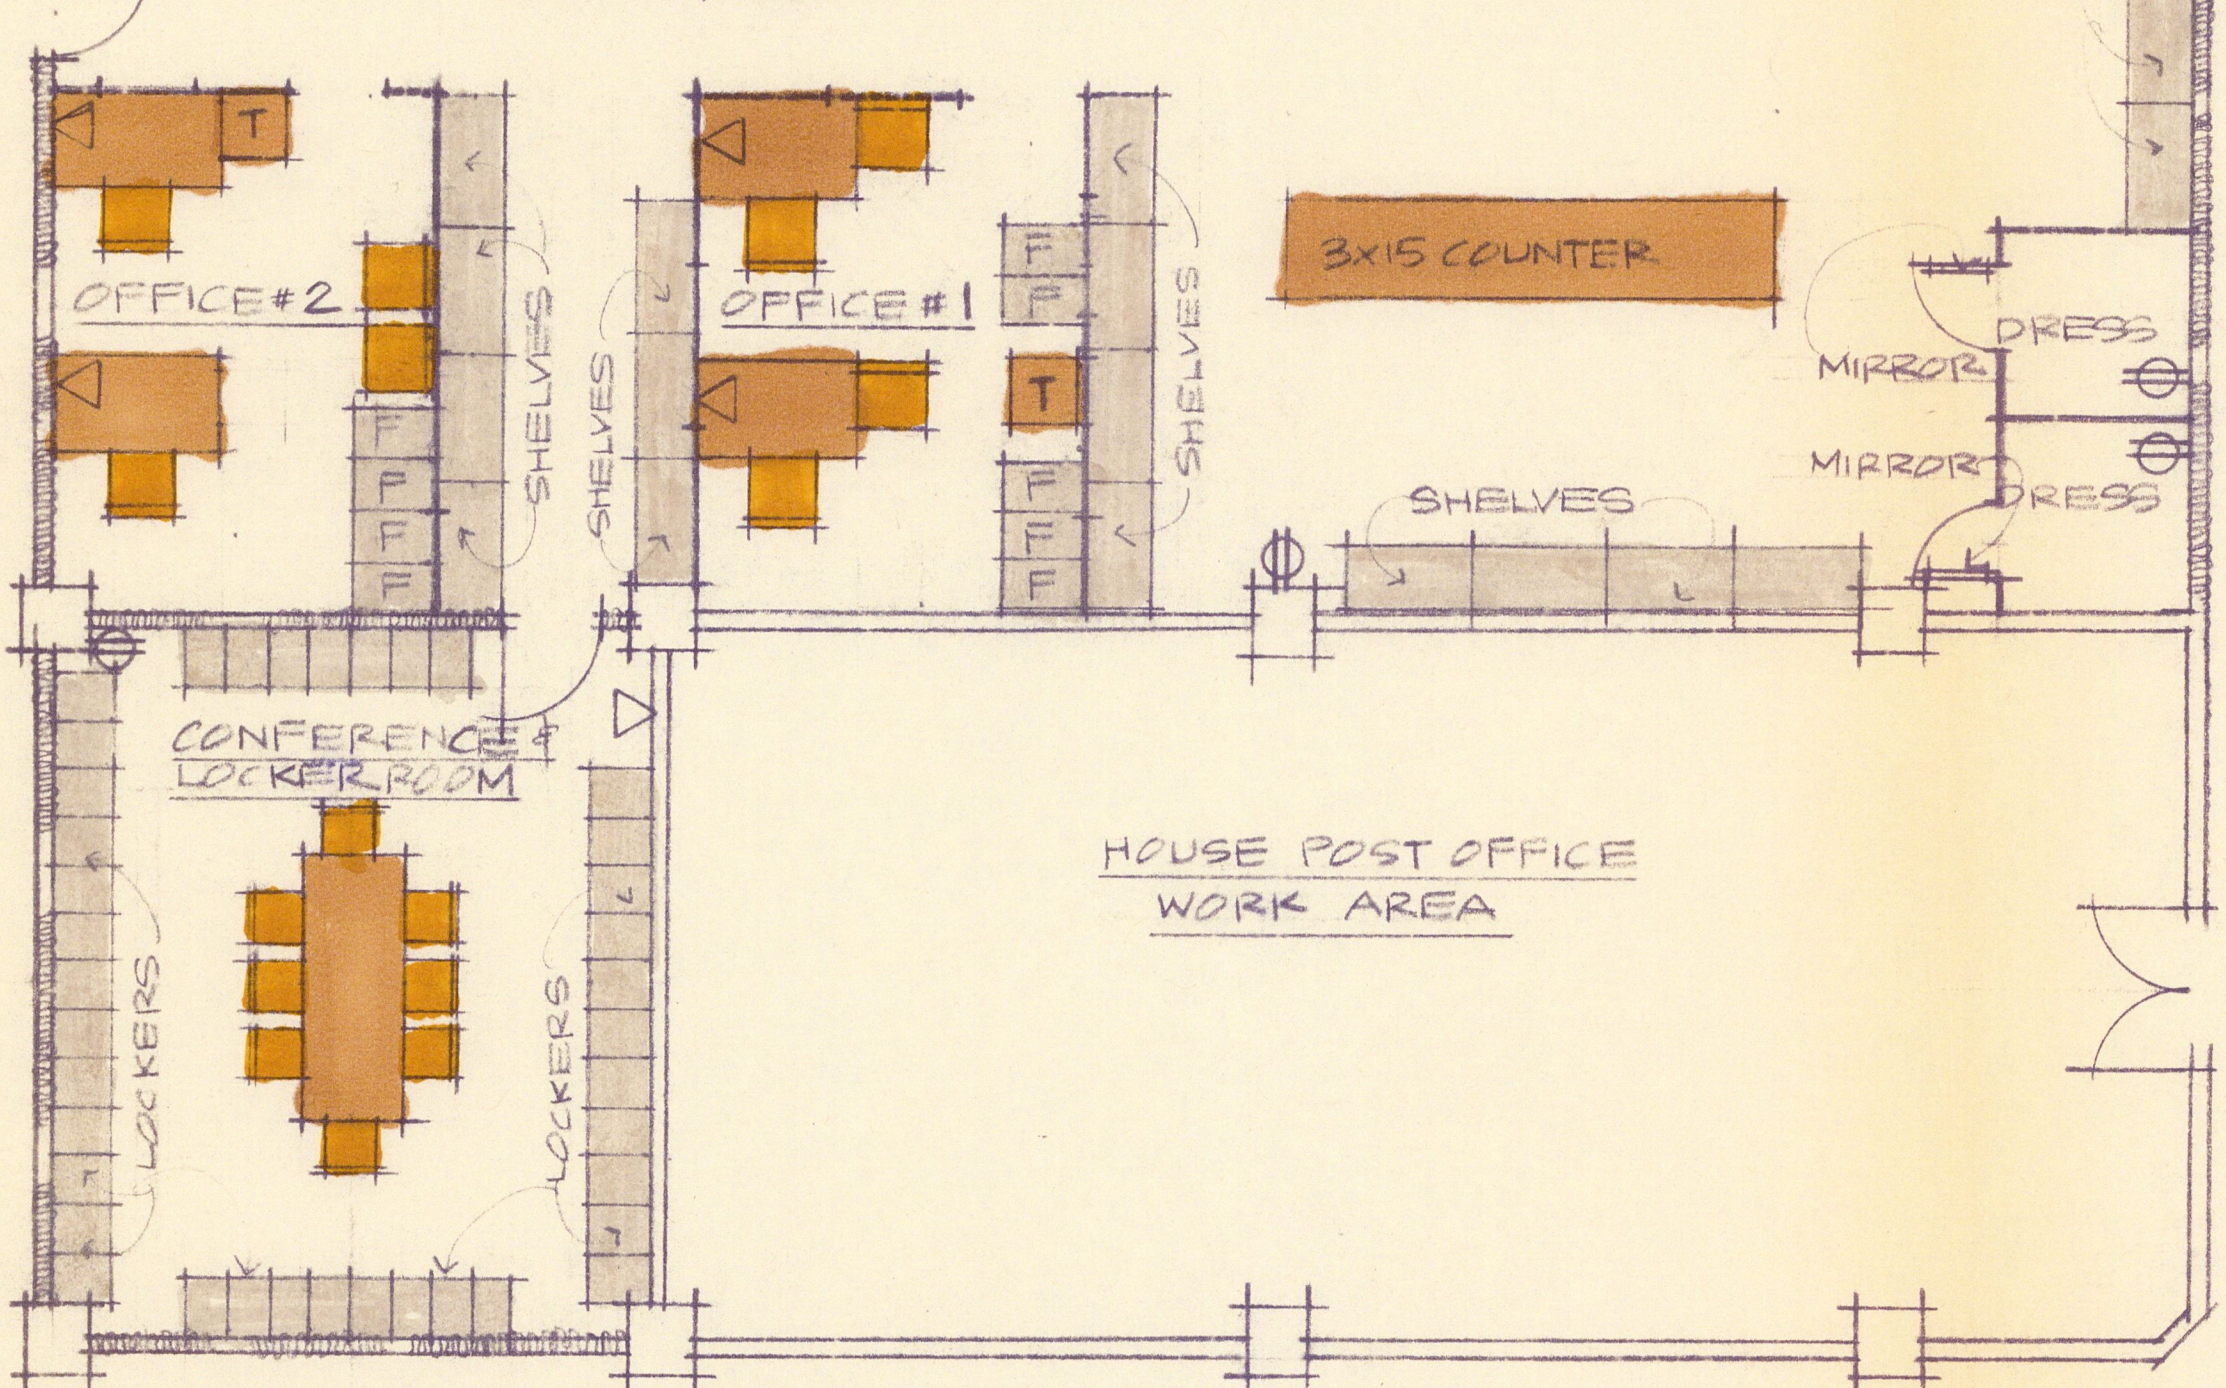

CORRIDOR

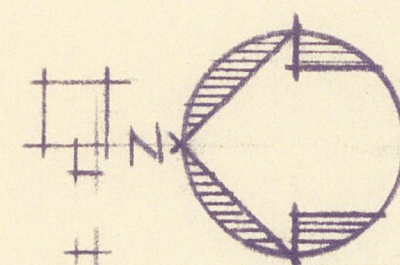

PARTIAL FIRST FLOOR PLAN
SCALE: 1/8" = 1'-0"

HOUSE OFFICE BUILDING ANNEX #2
SPACE DEVELOPEMENT FOR THE U.S. CAPITOL POLICE
FINANCIAL MANAGEMENT AND PROPERTY BRANCH

LEGEND OF FURNITURE BY CLERK OF THE HOUSE


- 3x5 OFFICE DESK & CHAIR
- SIDE CHAIR
- TYPING TABLE
- OFFICE PARTITION (5'-3" HIGH)
- FLOOR TO CEILING PARTITION
- FILE CABINET

LEGEND OF WORK

- ▽ TELEPHONE OUTLET AT EACH DESK
- ⊕ DUPLEX CONVENIENCE OUTLET AT EACH DESK
- ◆ SPECIAL OUTLET

NOTE:

- ALL FURNITURE AND FURNISHINGS SHALL BE FURNISHED BY CLERK OF THE HOUSE
- TELEPHONES SHALL BE FURNISHED AND INSTALLED BY THE CFP TELEPHONE COMPANY. THE TENANT SHALL OBTAIN PRIOR APPROVAL FROM THE HOUSE ADMINISTRATION COMMITTEE.

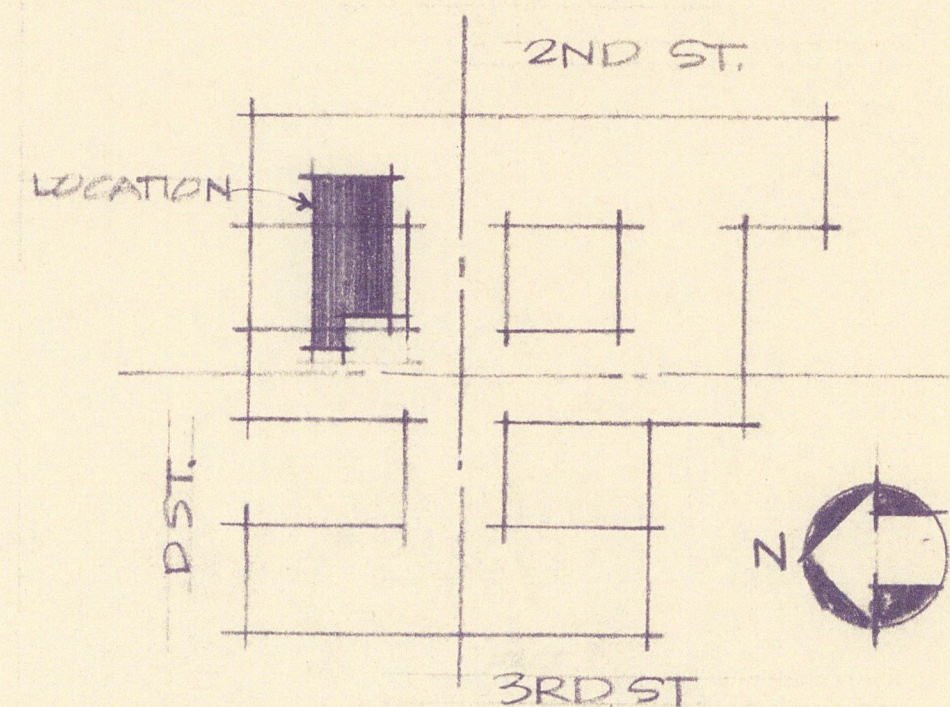

LOCATION PLAN

DISTRIBUTION DATE

- 1. MEC. JULY 28 1975
- 3. J.R.C.
- 3. RAT
- 3. INSPECTOR TROLLINGER

REVISED IN ACCORDANCE WITH LETTER OF APPROVAL DATED AUG. 12, 1975.

REPEAT DISTRIBUTION ABOVE &
1. MR. M. REED AUG. 13, 1975.
1. CLERK OF HOUSE " "