



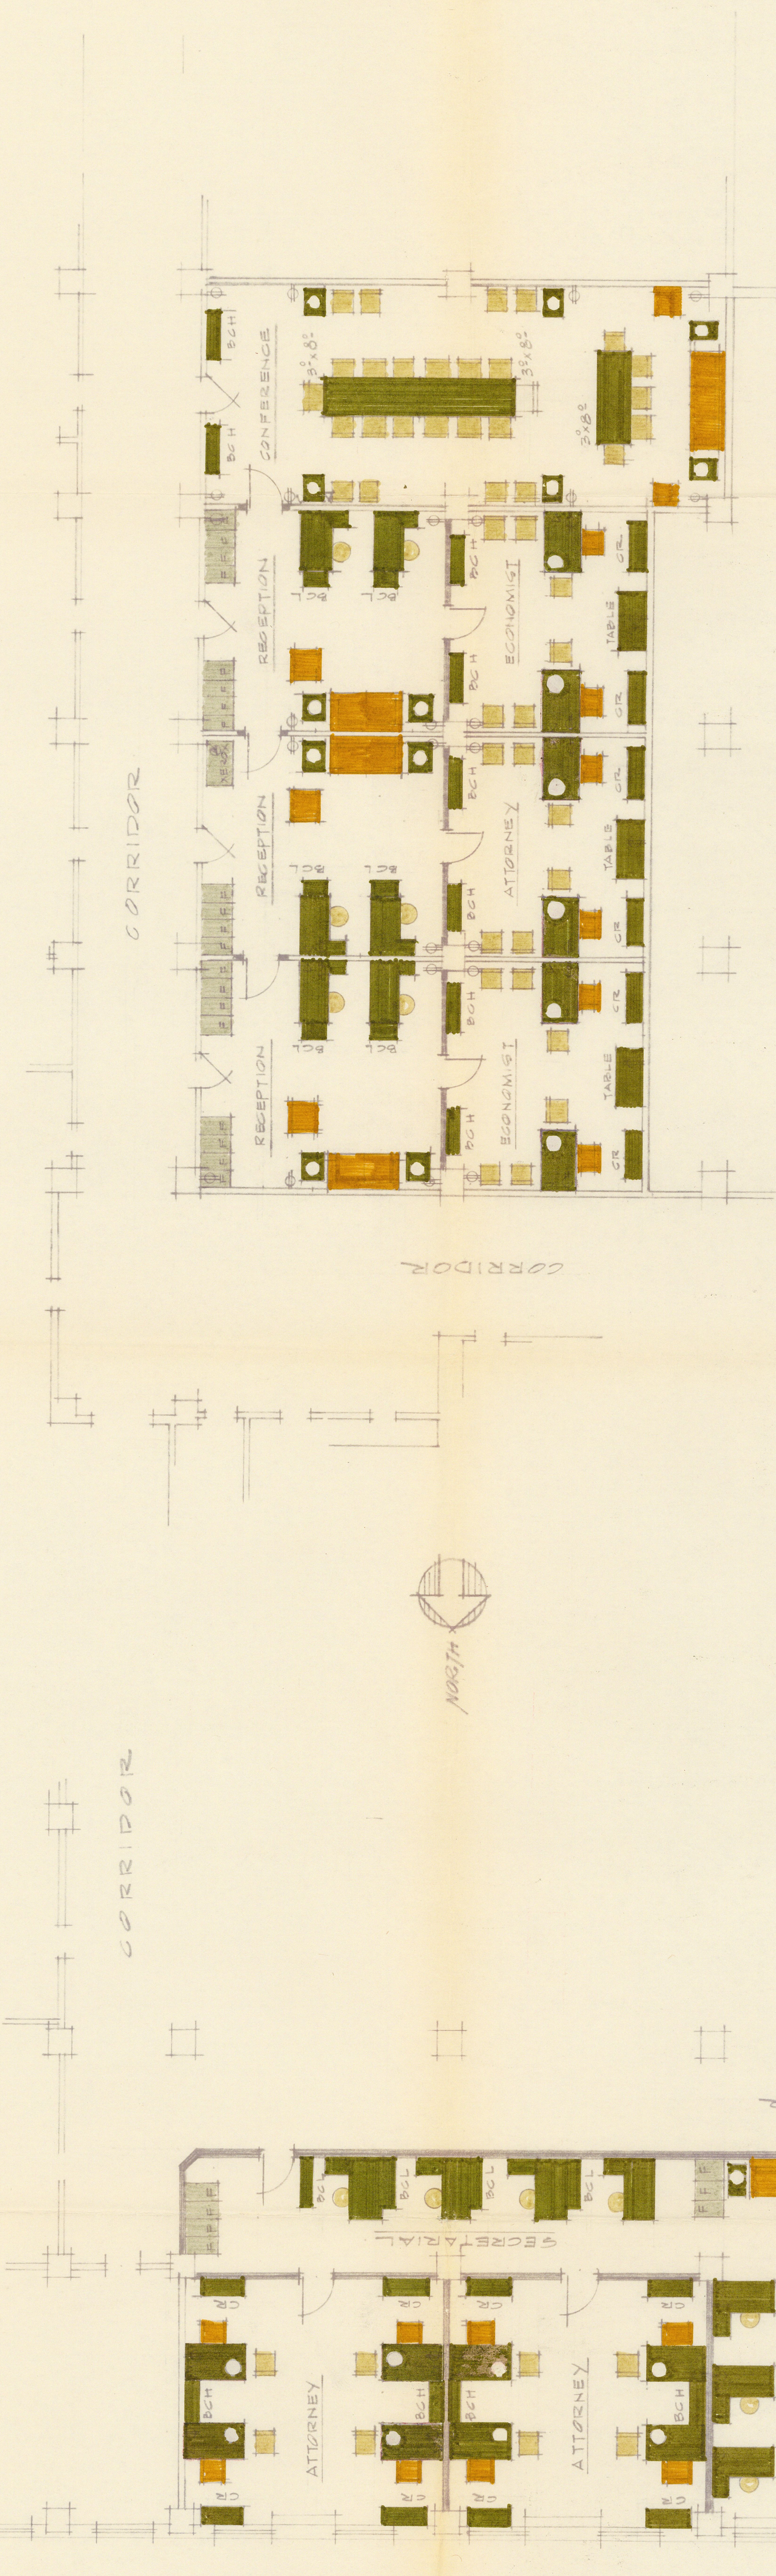


PARTIAL FIRST FLOOR PLAN @ SCALE 1/8" = 1'-0" HOUSE OFFICE BUILDING ANNEX #2
 SPACE DEVELOPMENT PLAN FOR THE BANKING, CURRENCY AND HOUSING COMMITTEE
 OFFICE OF THE ARCHITECT OF THE CAPITOL 13 MAY 1975


LEGEND OF FURNITURE BY CLERK OF HOUSE

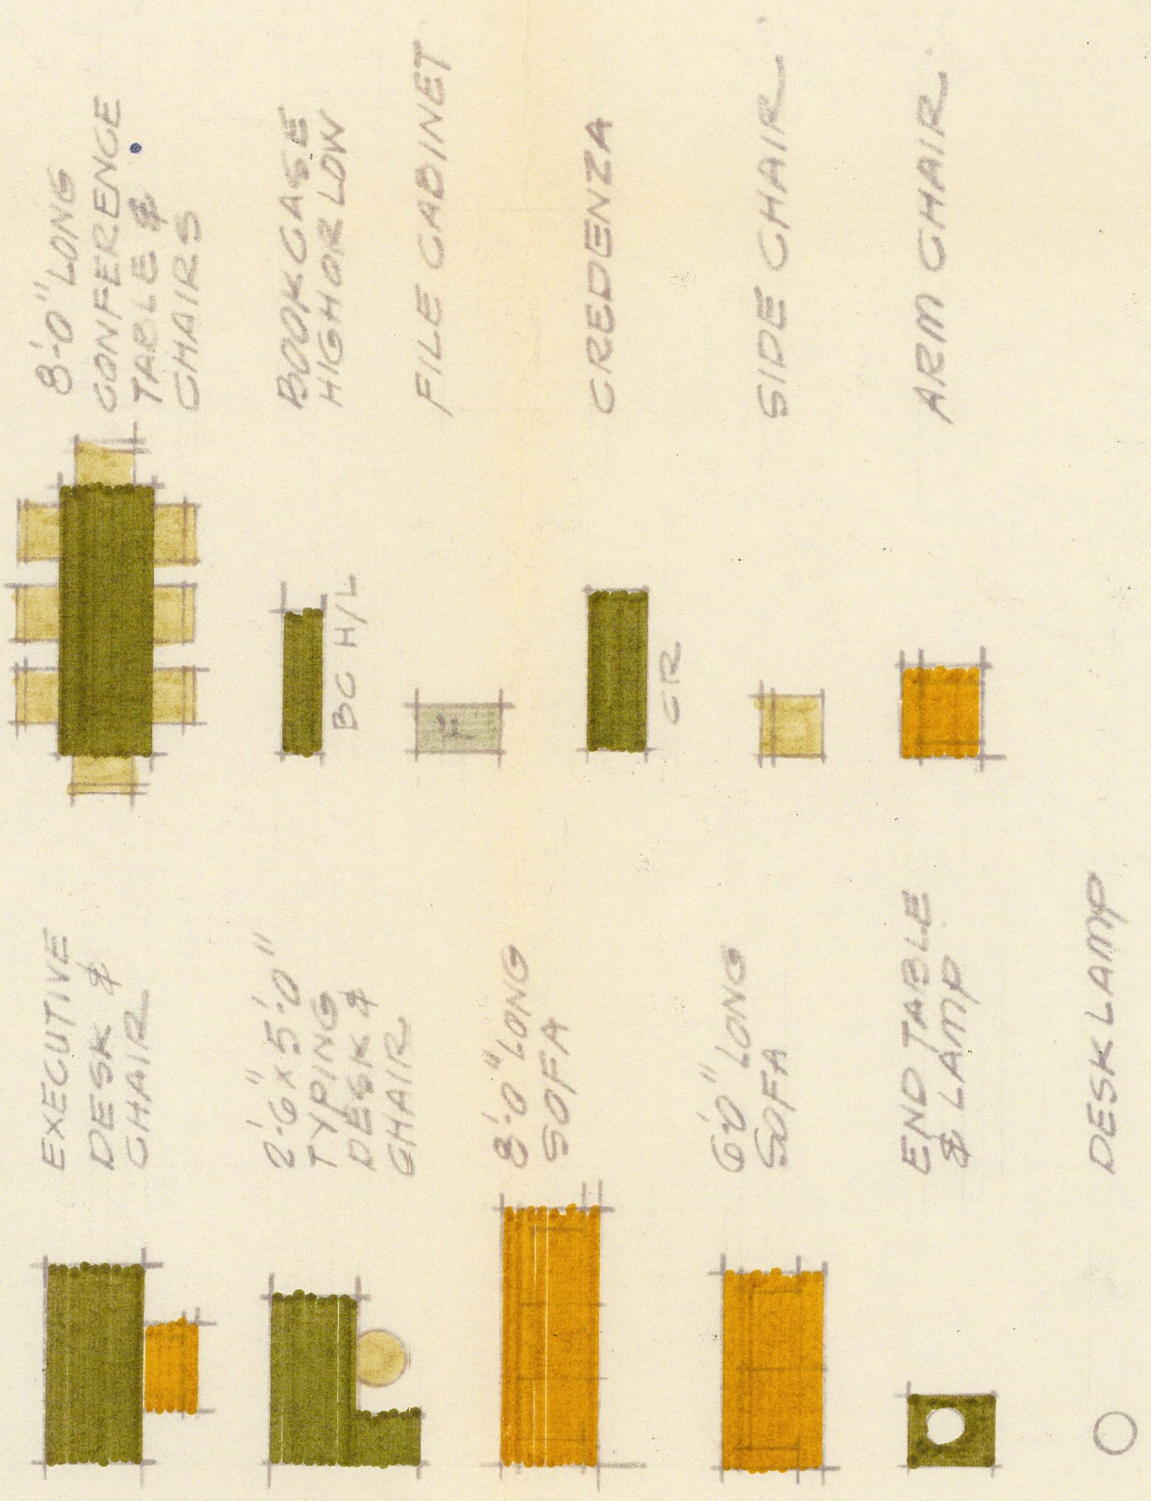

LEGEND OF WORK BY ARCHITECT OF CAPITOL

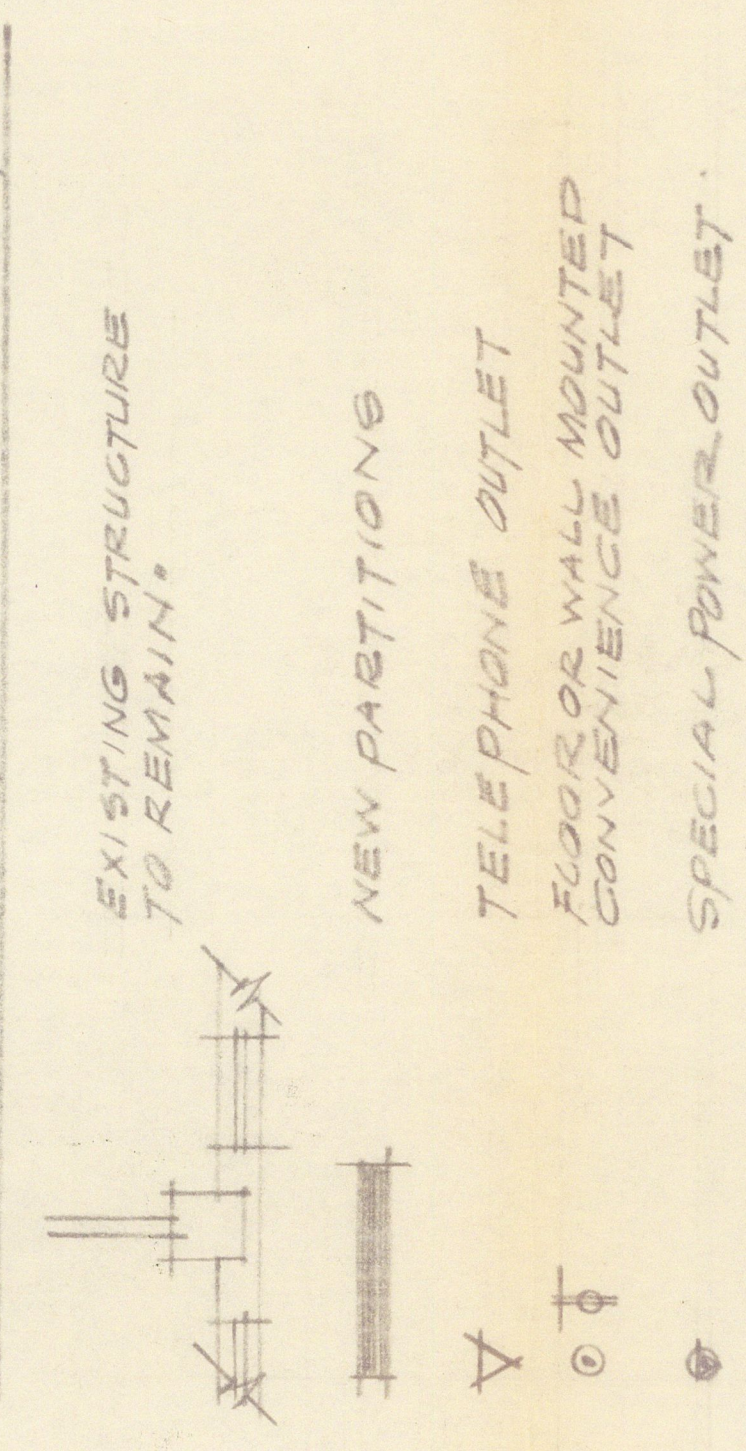

1. ALL FURNITURE & FURNISHINGS SHALL BE OBTAINED FROM THE CLERK OF THE HOUSE
 2. TELEPHONES SHALL BE FURNISHED AND INSTALLED BY THE OPT TELEPHONE COMPANY. THE TENANT SHALL OBTAIN PRIOR APPROVAL FROM THE HOUSE ADMINISTRATION COMMITTEE.

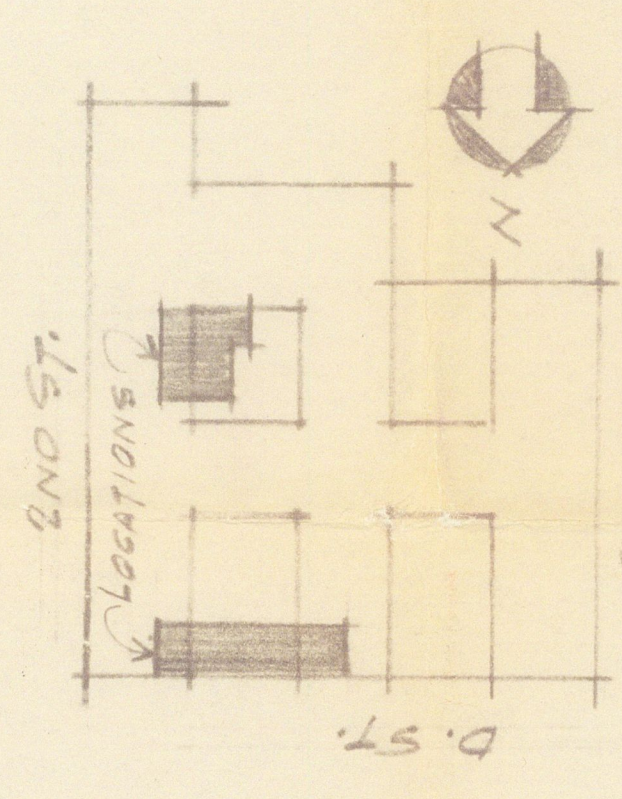

KEY PLAN
 NO SCALE

DISTRIBUTION

- 1 MEC 5/13/75
- 2 JRC
- 1 RAT
- 3 DR. REINSON

APPROVED BY
 CHAIRMAN HENRY S. REUSS
 LETTER DATED MAY 14, 1975
 1. CLERK OF HOUSE - 5/13/75
 1. MR. MIKE REED - 5/13/75