



"D" STREET S.W.

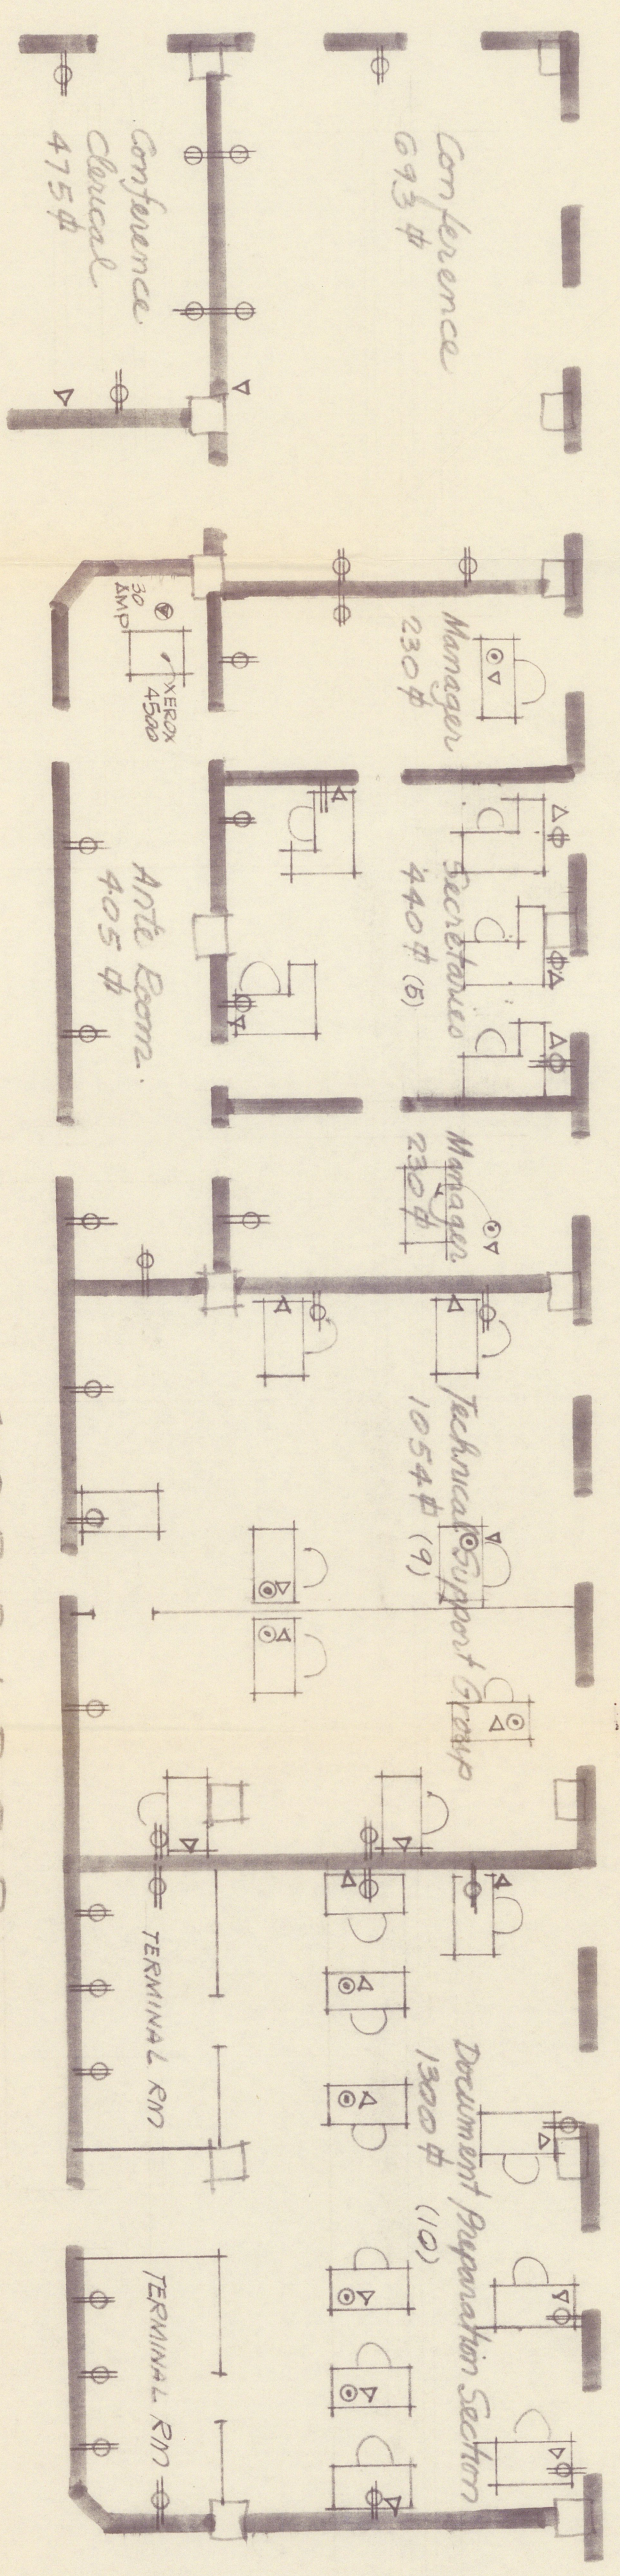

CORRIDOR



THIRD STREET S.W.

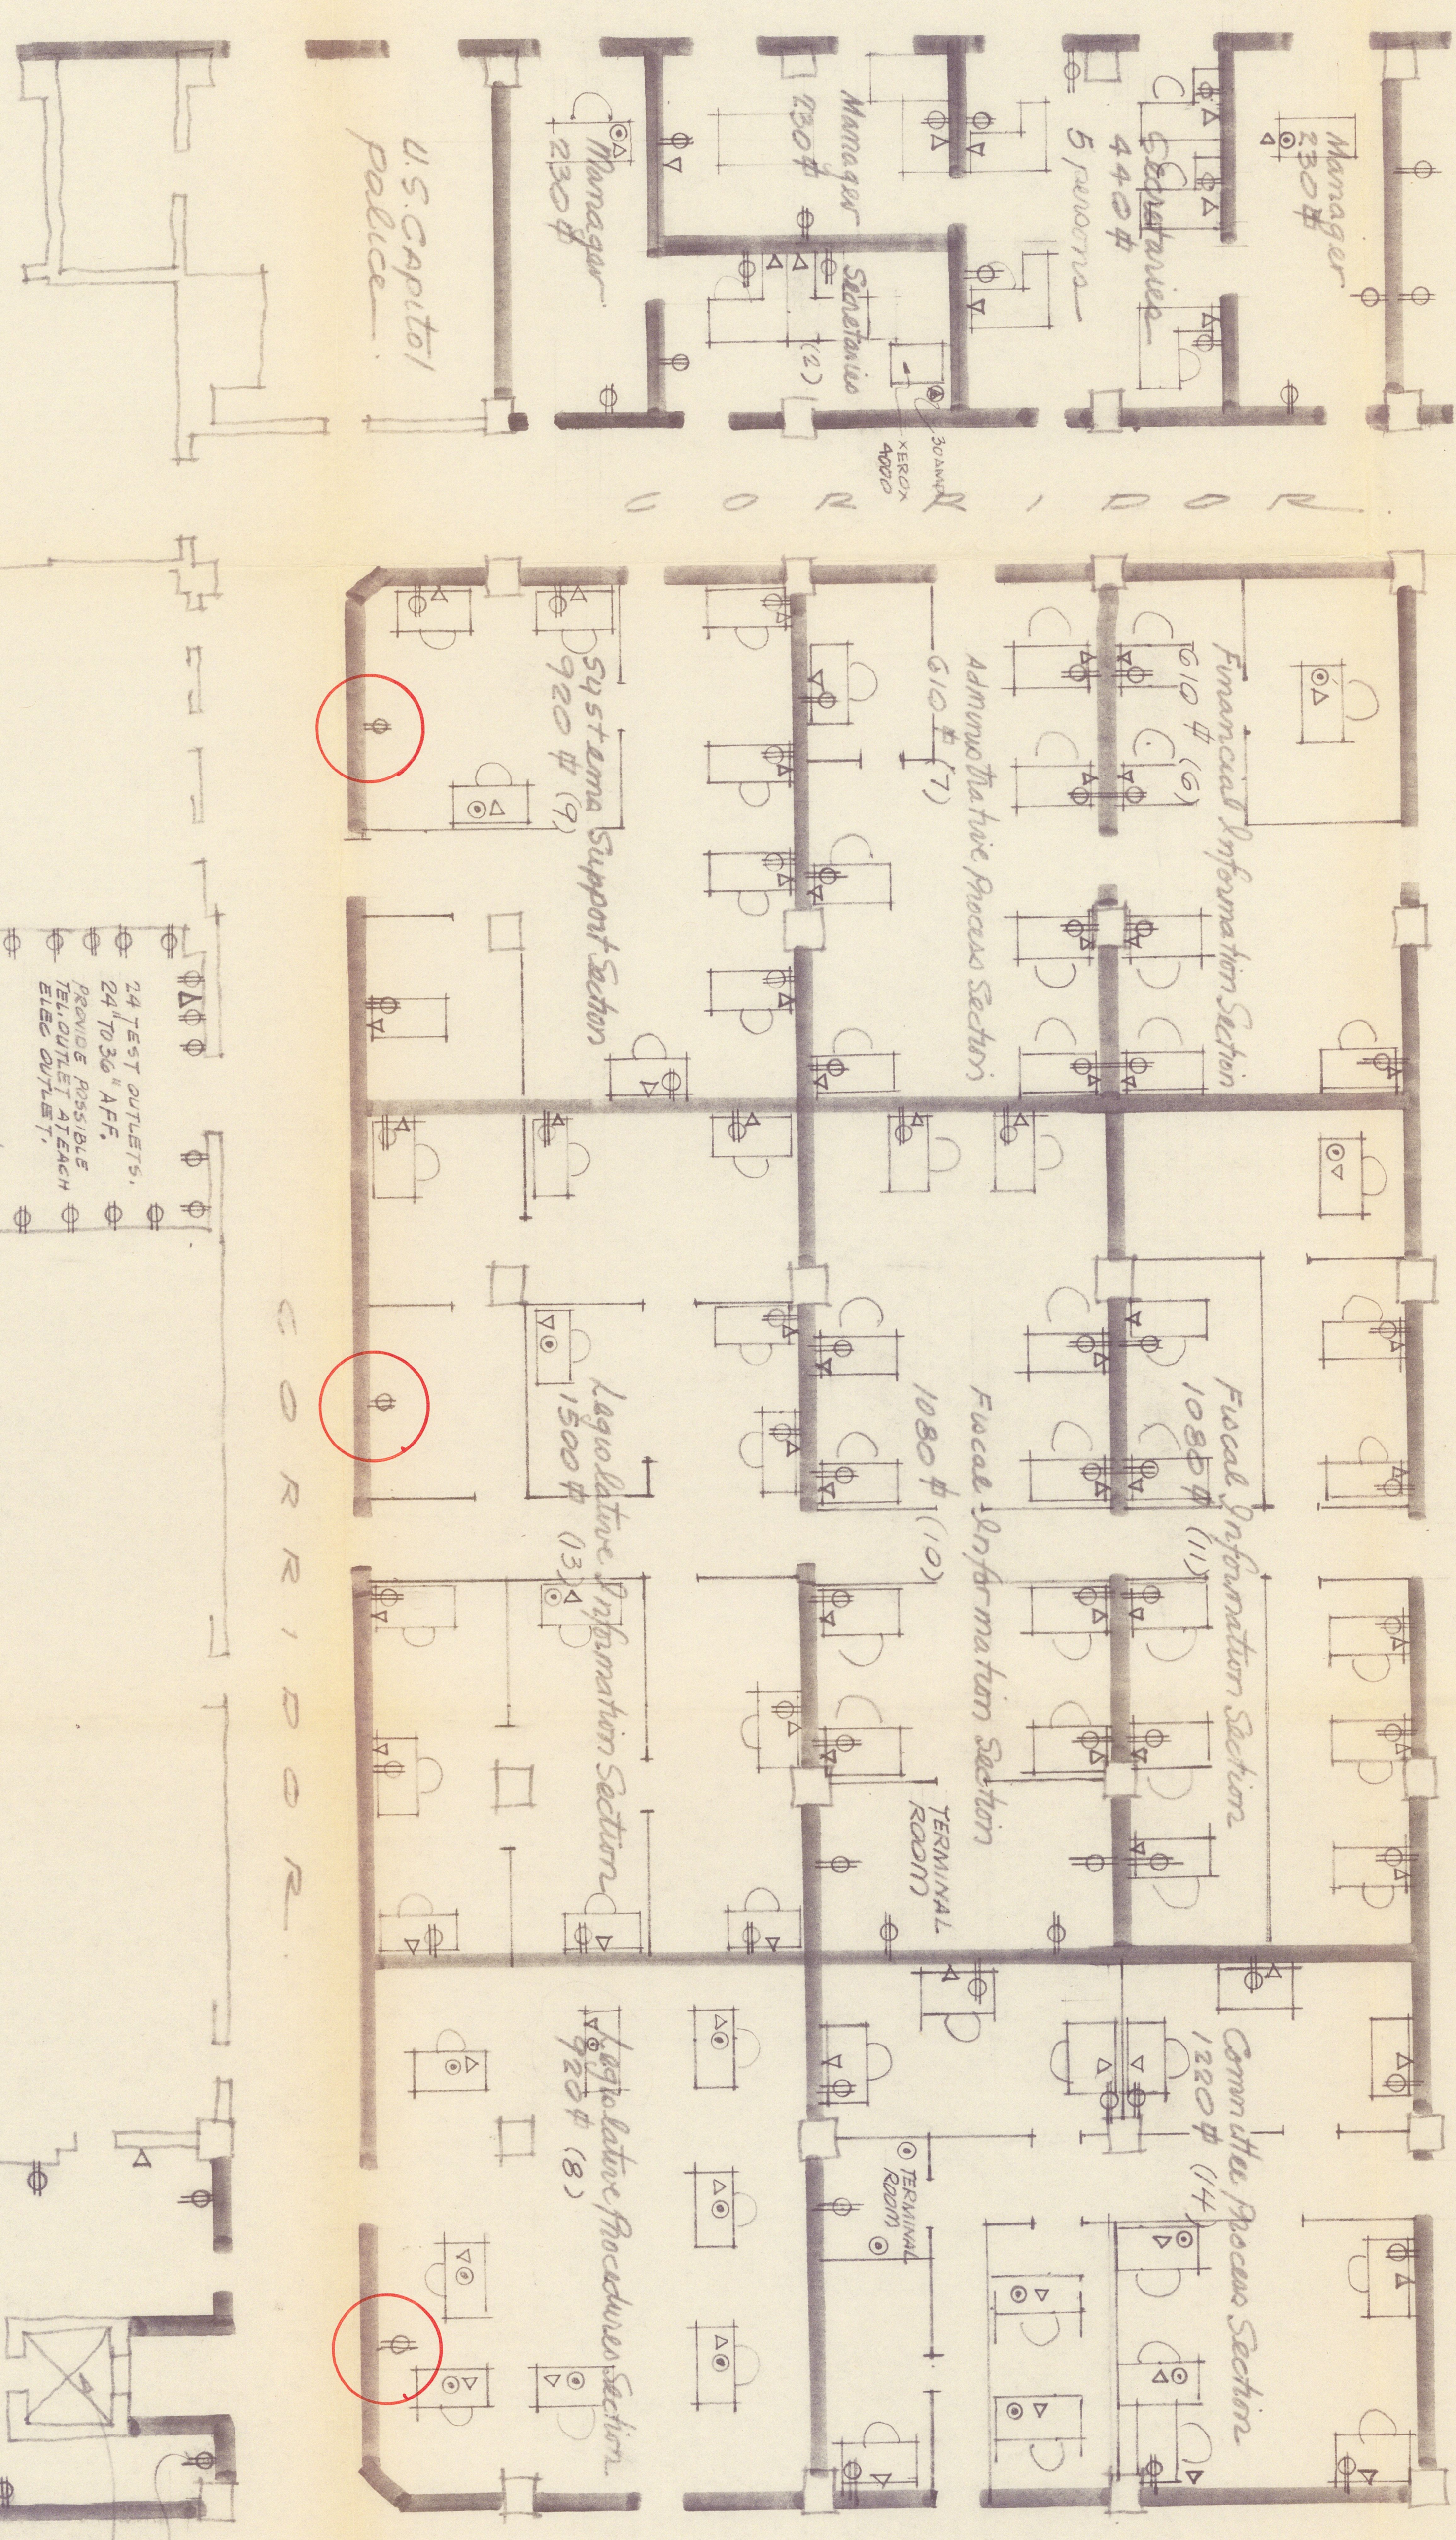

CORRIDOR

CORRIDOR

ENTRY LOBBY

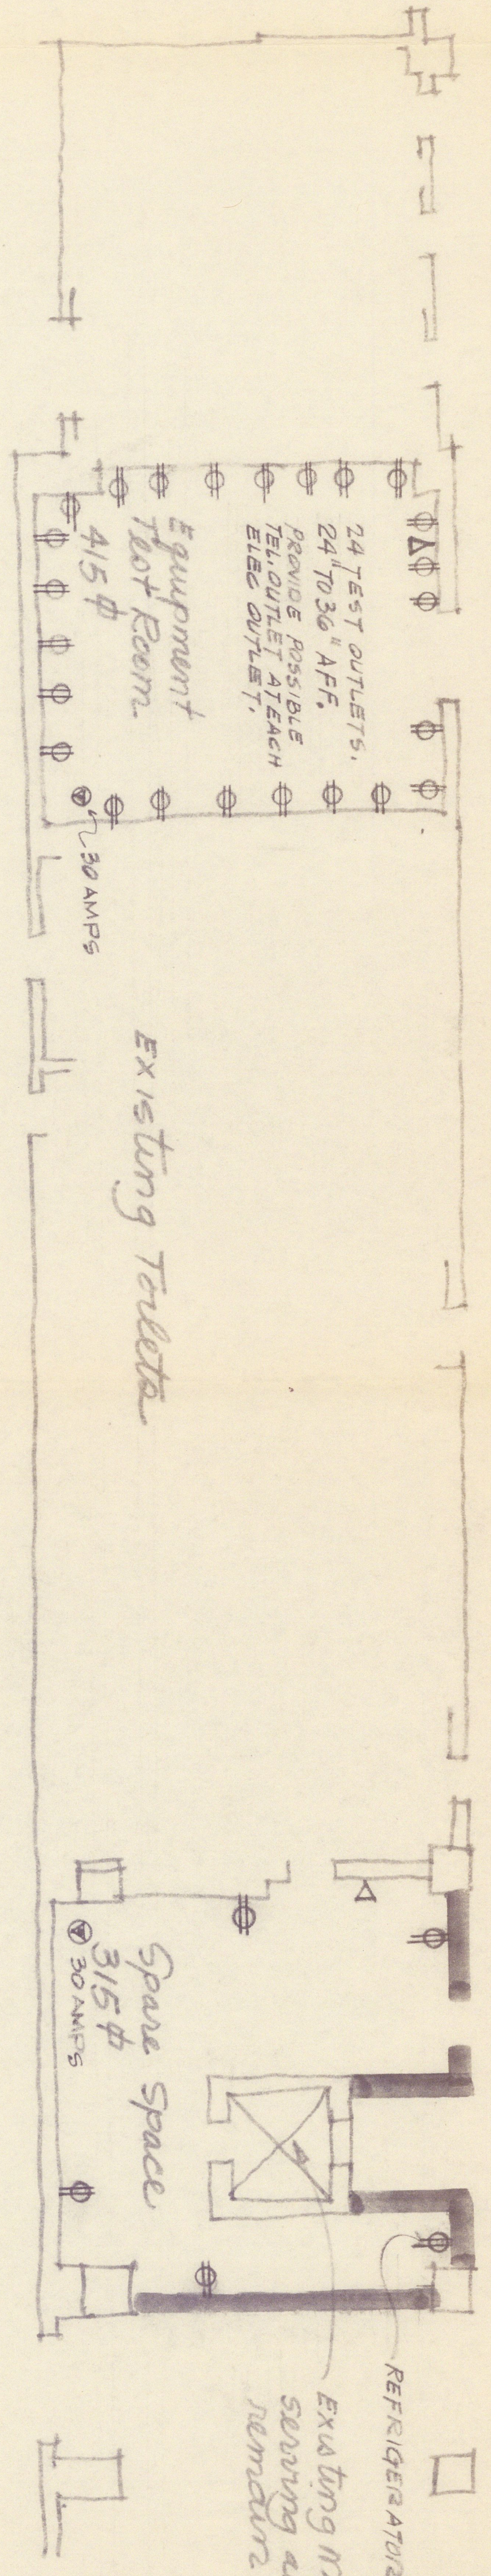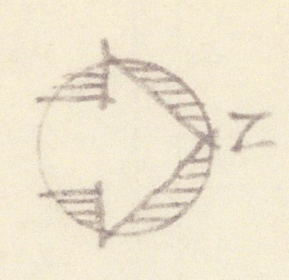

MAIN CORRIDOR

HOUSE OFFICE BUILDING ANNEX #2
PARTIAL FIRST FLOOR PLAN
SCALE 1/8" = 1'-0"

LEGEND

- DESK & CHAIR BY OTHERS
- 65A. BANK TYPE PARTITION BY AOC.
- METAL STUD AND DRYWALL PARTITION TO BOTTOM OF FLOOR SLAB. BY ARCHITECT OF THE CAPITOL.
- WALL MOUNTED DUPLEX CONVENIENCE OUTLET BY ARCHITECT OF CAPITOL.
- FLOOR MOUNTED DUPLEX CONVENIENCE OUTLET BY ARCHITECT OF THE CAPITOL.
- EITHER FLOOR OR WALL MOUNTED TELEPHONE OUTLET AS CONDITIONS DICTATE. BY ARCHITECT OF THE CAPITOL.
- SPECIAL POWER OUTLET AS INDICATED.
- FLOOR & WALL OUTLETS MAY BE INTERCHANGED TO SUIT CONDITIONS.
- NUMBER OF ROOM OCCUPANTS

DISTRIBUTION

1	MEO	10 APR 75
3	JRC	10 APR 75
3	MES, GREGG	10 APR 75
1	MES, M. REED	13 APR 75
1	JRC	6 MAY 75
2	MES, GREGG	6 MAY 75
1	CLERK OF HOUSE	6 MAY 75
1	MES, M. REED	6 MAY 75
1	MES	7 MAY 75
2	JRC	7 MAY 75

SPACE STUDY for the Committee on House Administration House Information Systems
OFFICE OF THE ARCHITECT OF THE CAPITOL
10 APRIL 1975 REVISED 10 APRIL 1975 REV 12 APR 75 (SIGNATURE) - ADD SEC 6 MAY 75 - MAY 75 3-CONV OUTLETS
PLEASE NOTE THAT ALL AREAS INDICATED ARE APPROXIMATE.