



NO	TO	DATE

PRINTS ISSUED

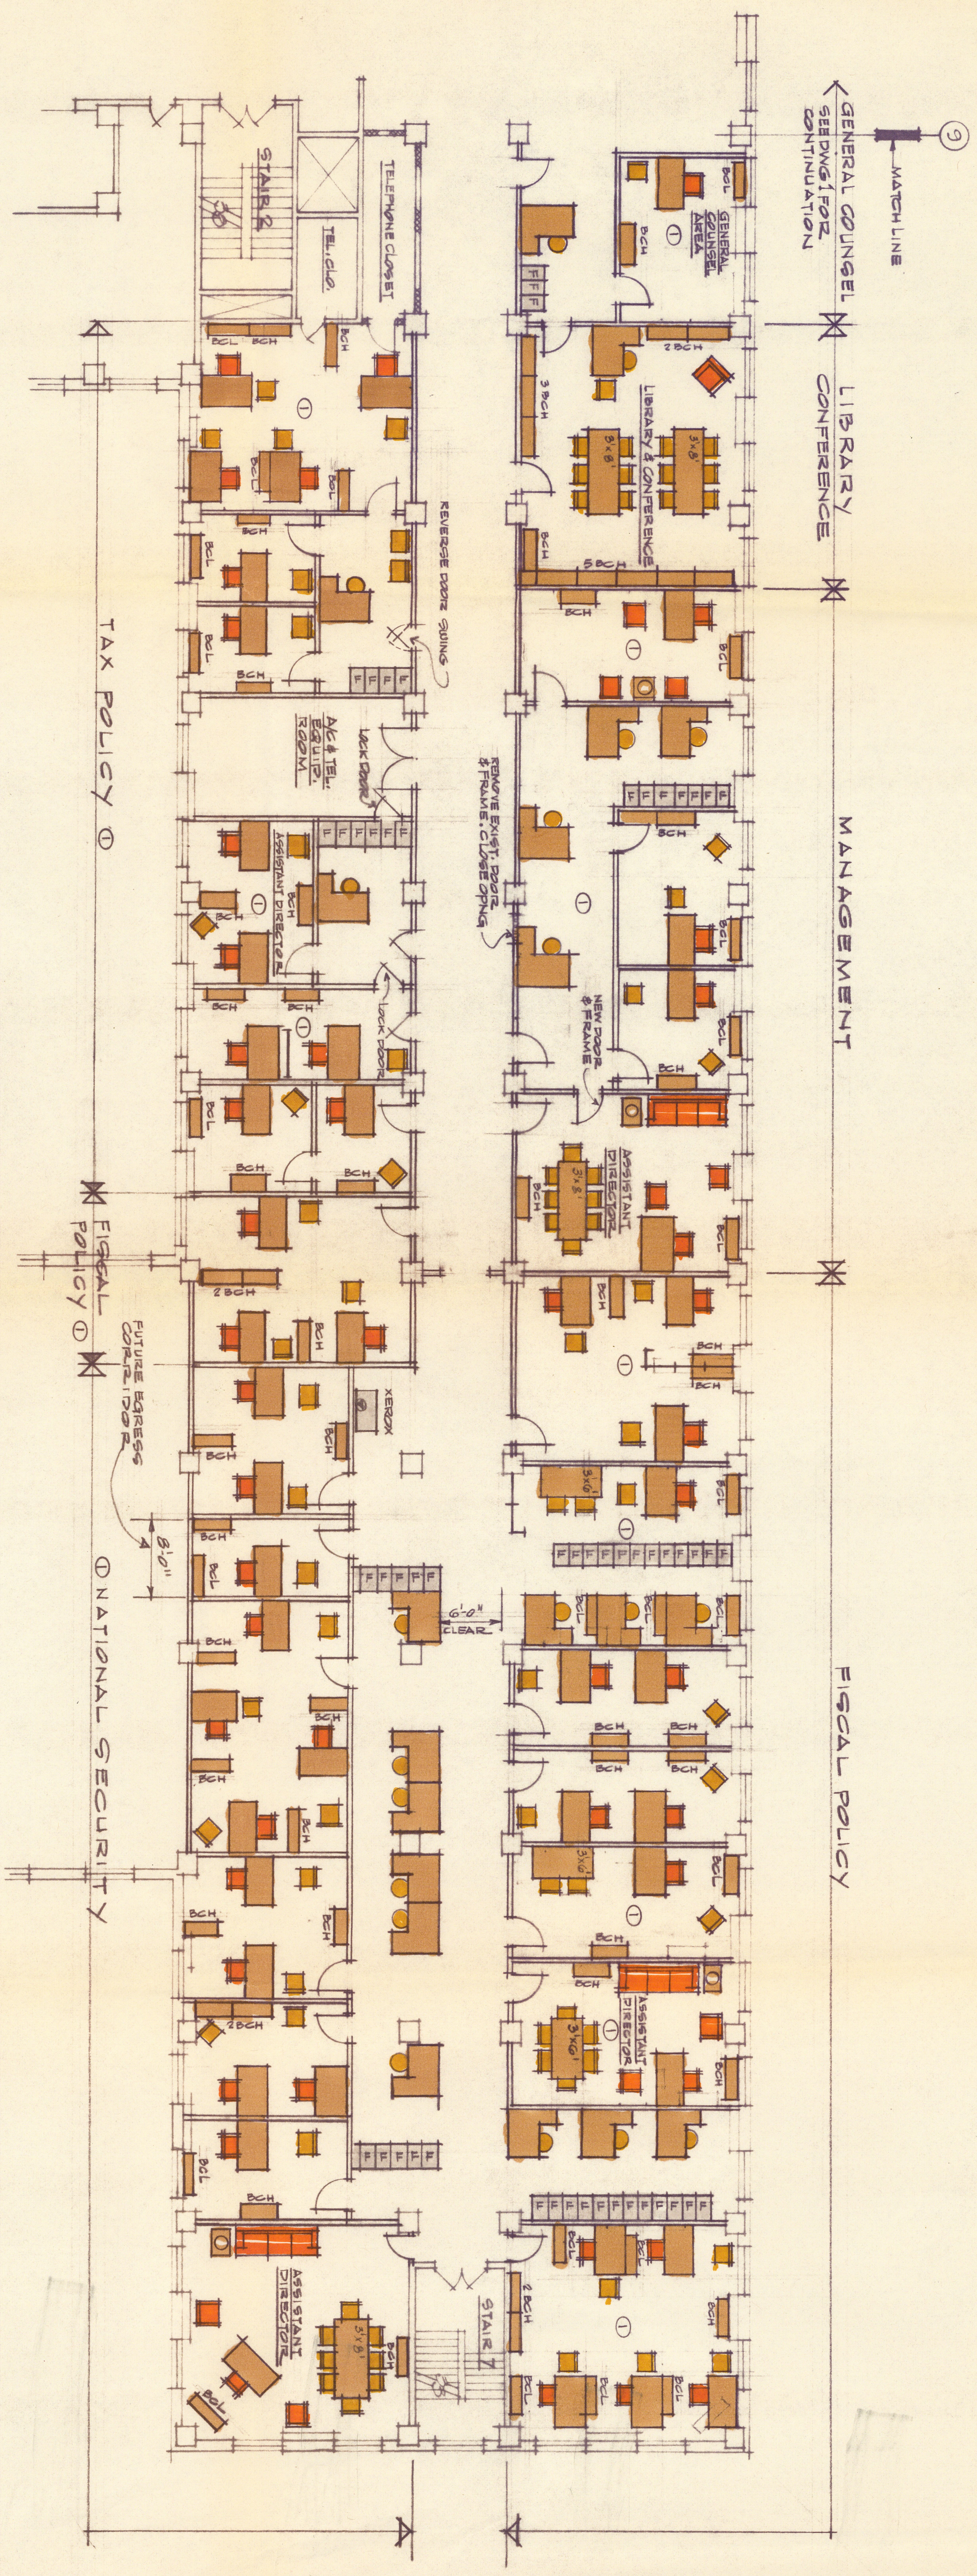

PARTIAL FOURTH FLOOR PLAN
SCALE 1/8" = 1'-0"

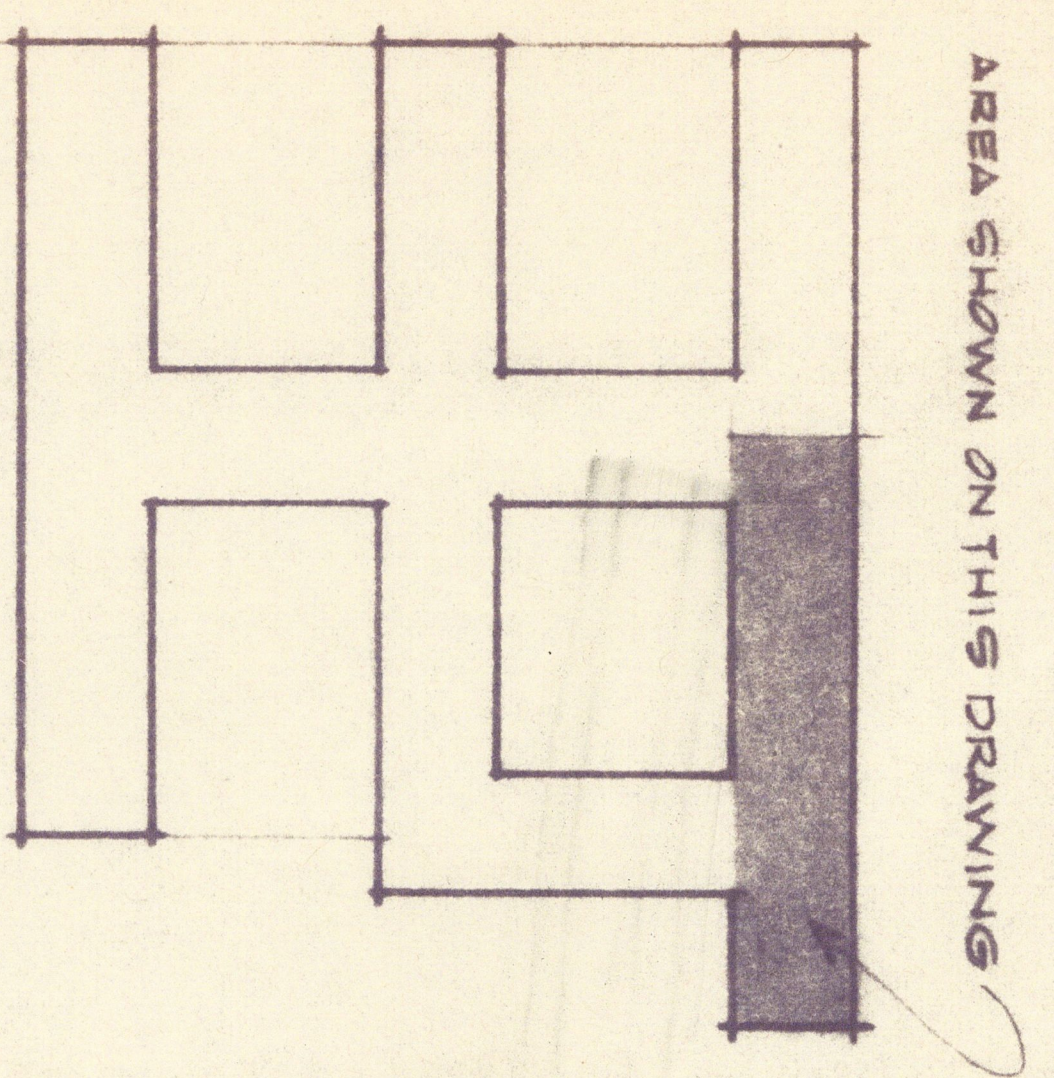

KEY PLAN

RECOMMENDED FOR APPROVAL	PROJECT TITLE
COORDINATING ENGINEER	HOUSE OFFICE BUILDING ANNEX 2
ASSISTANT ARCHITECT OF THE CAPITAL	PRELIMINARY DRAWING
APPROVED	DRAWING TITLE
ARCHITECT OF THE CAPITAL	CONGRESSIONAL BUDGET OFFICE
	PARTIAL FOURTH FLOOR PLAN
	GEORGE M. WHITE FAIA
	ARCHITECT OF THE CAPITAL

NO	REVISIONS	DATE
1	GENERAL REVISION	8/14/75
2		
3		

NO	DATE
1	8/14/75
2	8/14/75
3	8/14/75