

PRINTS ISSUED		
NO.	TO	DATE
1	MEC	8/4/75
2	JRC	
3	RAT	
3	MEC BACDEN	
4	REPORT ABOVE	8/8/75


DIRECTORS
OFFICE

INFORMATION
OFFICE

BUDGET
ANALYSIS


GENERAL COUNSEL
SEE DRAWING 2 FOR CONTINUATION

9
MARCH LINE

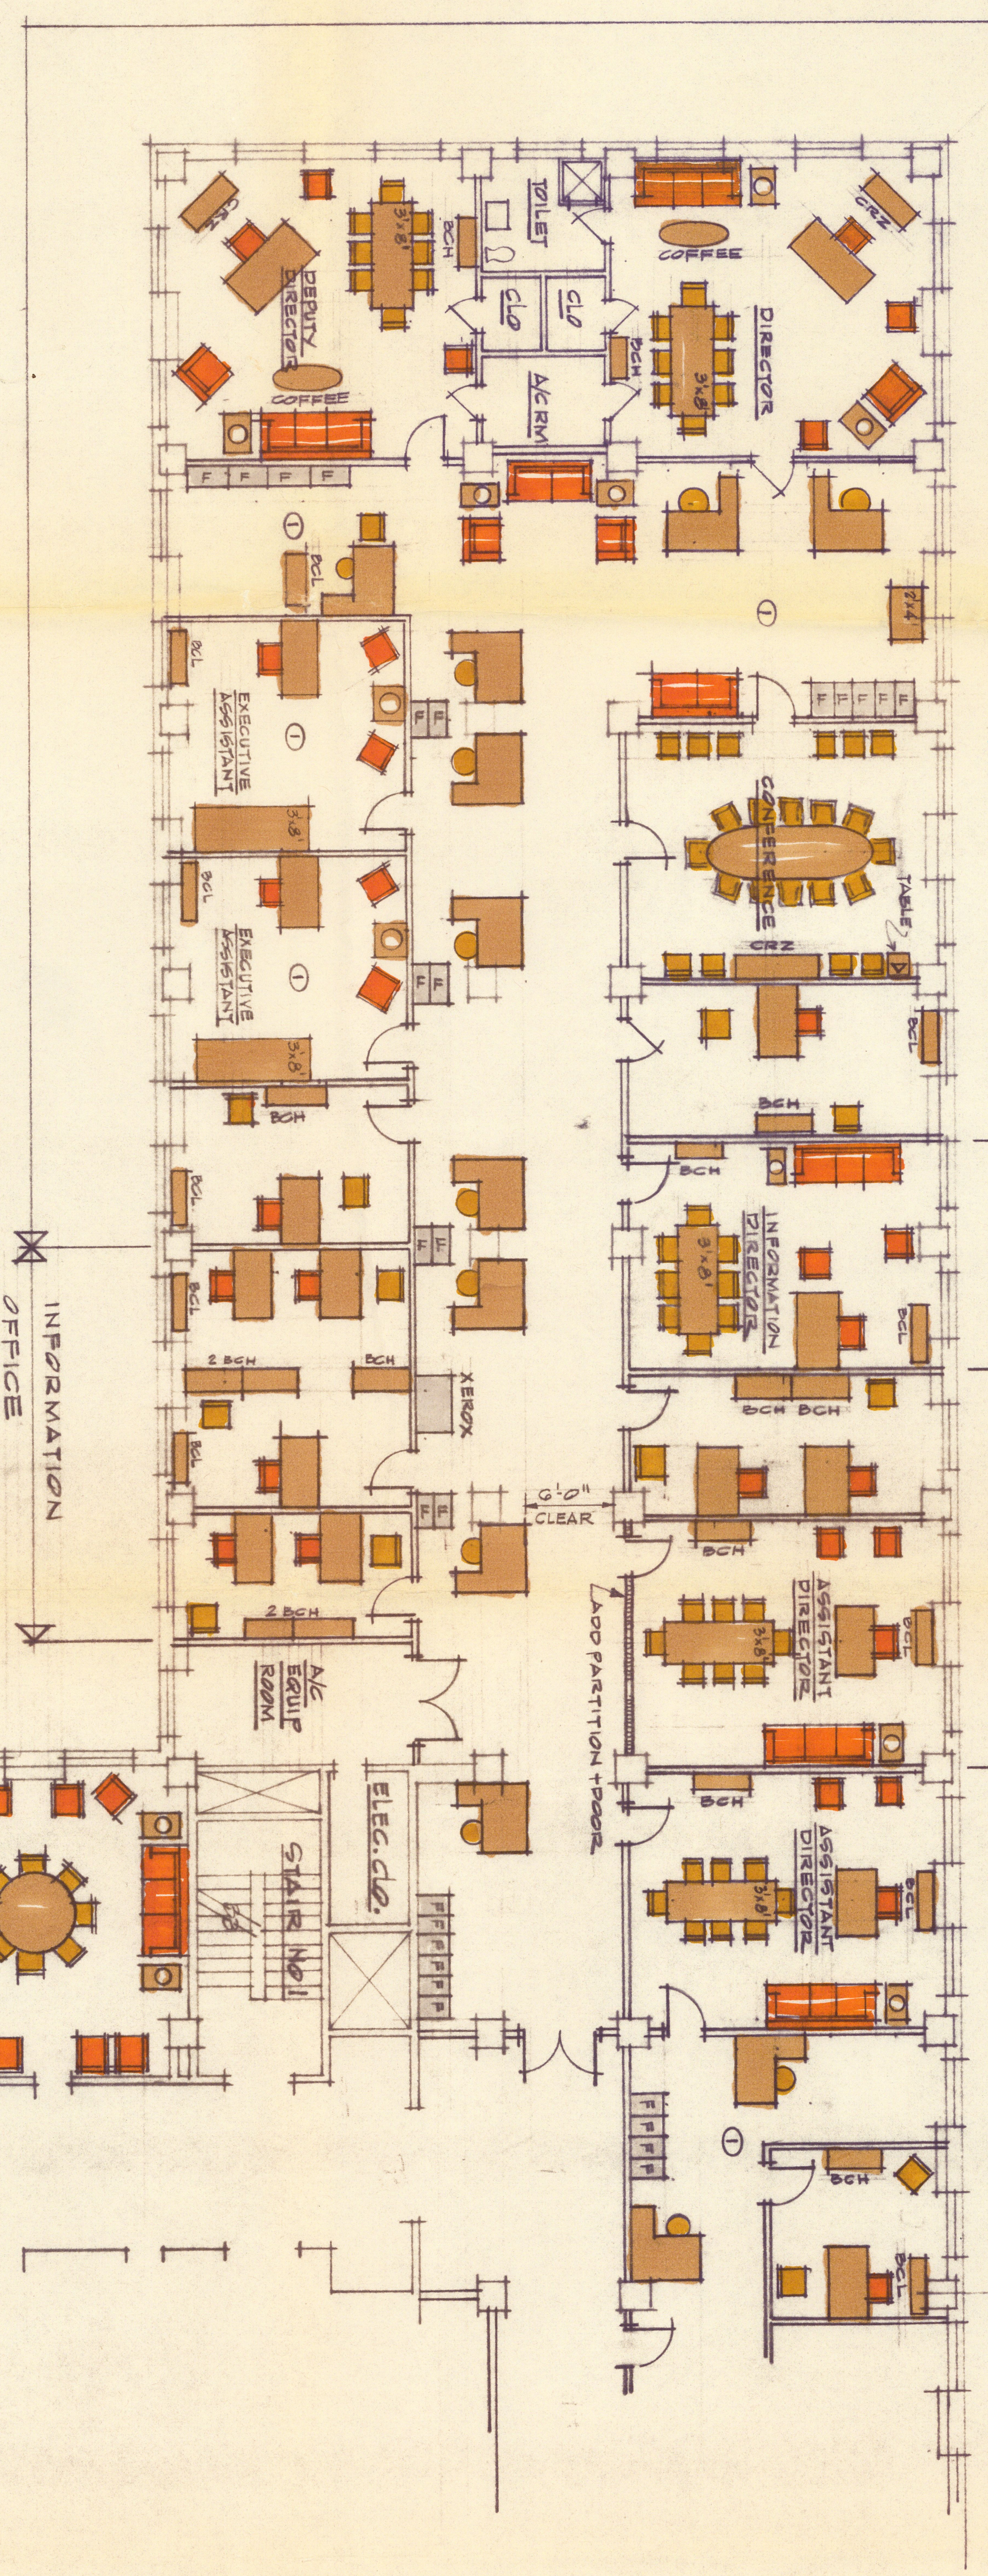


PARTIAL FOURTH FLOOR PLAN
SCALE 1/8" = 1'0"

APPROVED BY DR. RIVLIN'S
AUG 18, 1975 LETTER COPIES TO
1. CLERK OF HOUSE 8/21/75
1. MR. REED 8/21/75

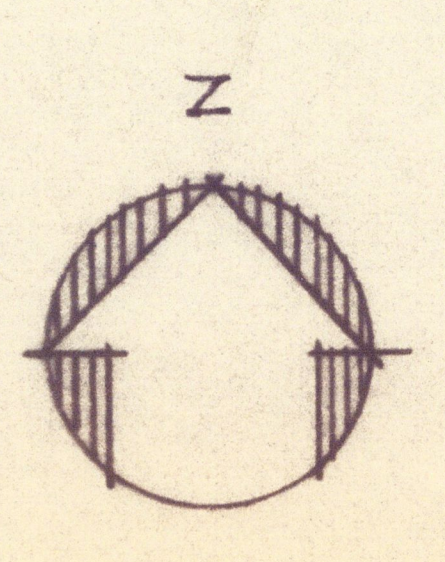

KEY PLAN

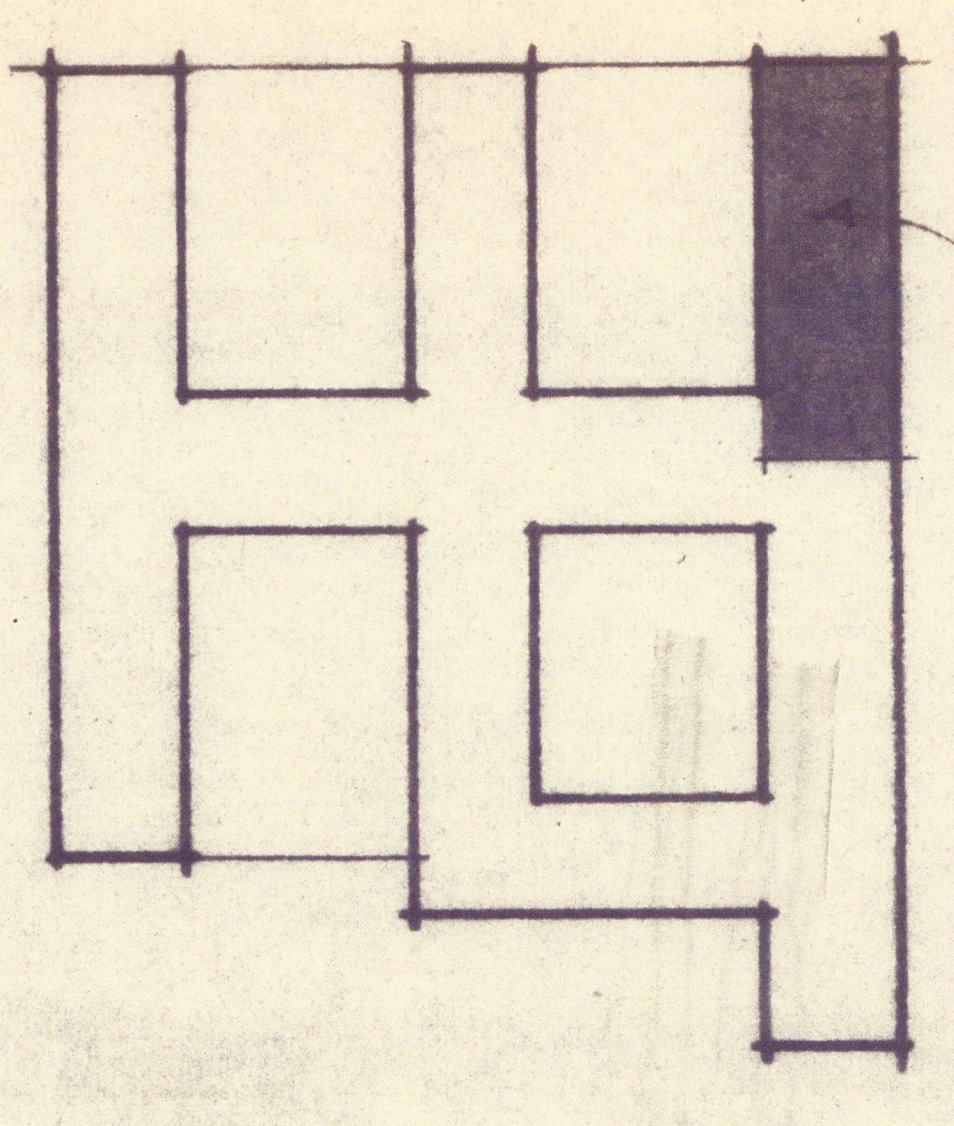

LEGEND OF FURNITURE BY THE CLERK OF THE HOUSE

- PROFESSIONAL DESK CHAIR
- TYPING DESK CHAIR
- BOOKCASE (bc) high or low
- FILE CABINET
- GLIDE CHAIR
- END TABLE WITH LAMP
- SOFA BOSS CUSHION
- EASY CHAIR
- CREDENSA
- ARM CHAIR
- TELEPHONE OUTLET AT EACH DESK
- DUPLEX CONVENIENCE OUTLET AT EACH DESK
- SPECIAL OUTLET
- 5'-3" HIGH OFFICE PARTITION (NEW)
- FLOOR TO CEILING PARTITION (NEW)
- EXISTING STRUCTURE & PARTITIONS TO REMAIN

ALL FURNITURE & FURNISHINGS WILL BE PROVIDED BY THE CLERK OF THE HOUSE OF REPRESENTATIVES. TELEPHONES WILL BE FURNISHED AND INSTALLED BY THE G&P TELEPHONE COMPANY. THE TENANT SHALL OBTAIN PRIOR APPROVAL FROM THE HOUSE ADMINISTRATION COMMITTEE.

RECOMMENDED FOR APPROVAL		PROJECT TITLE	
COORDINATING ENGINEER		HOUSE OFFICE BUILDING ANNEX 2 - PRELIMINARY DRAWINGS	
APPROVED		DRAWING TITLE	
ASSISTANT ARCHITECT OF THE CAPITOL		CONGRESSIONAL BUDGET OFFICE PARTIAL FOURTH FLOOR PLAN	
ARCHITECT OF THE CAPITOL		DATE AUG 4, 75	
		DRAWING NO. 1	