


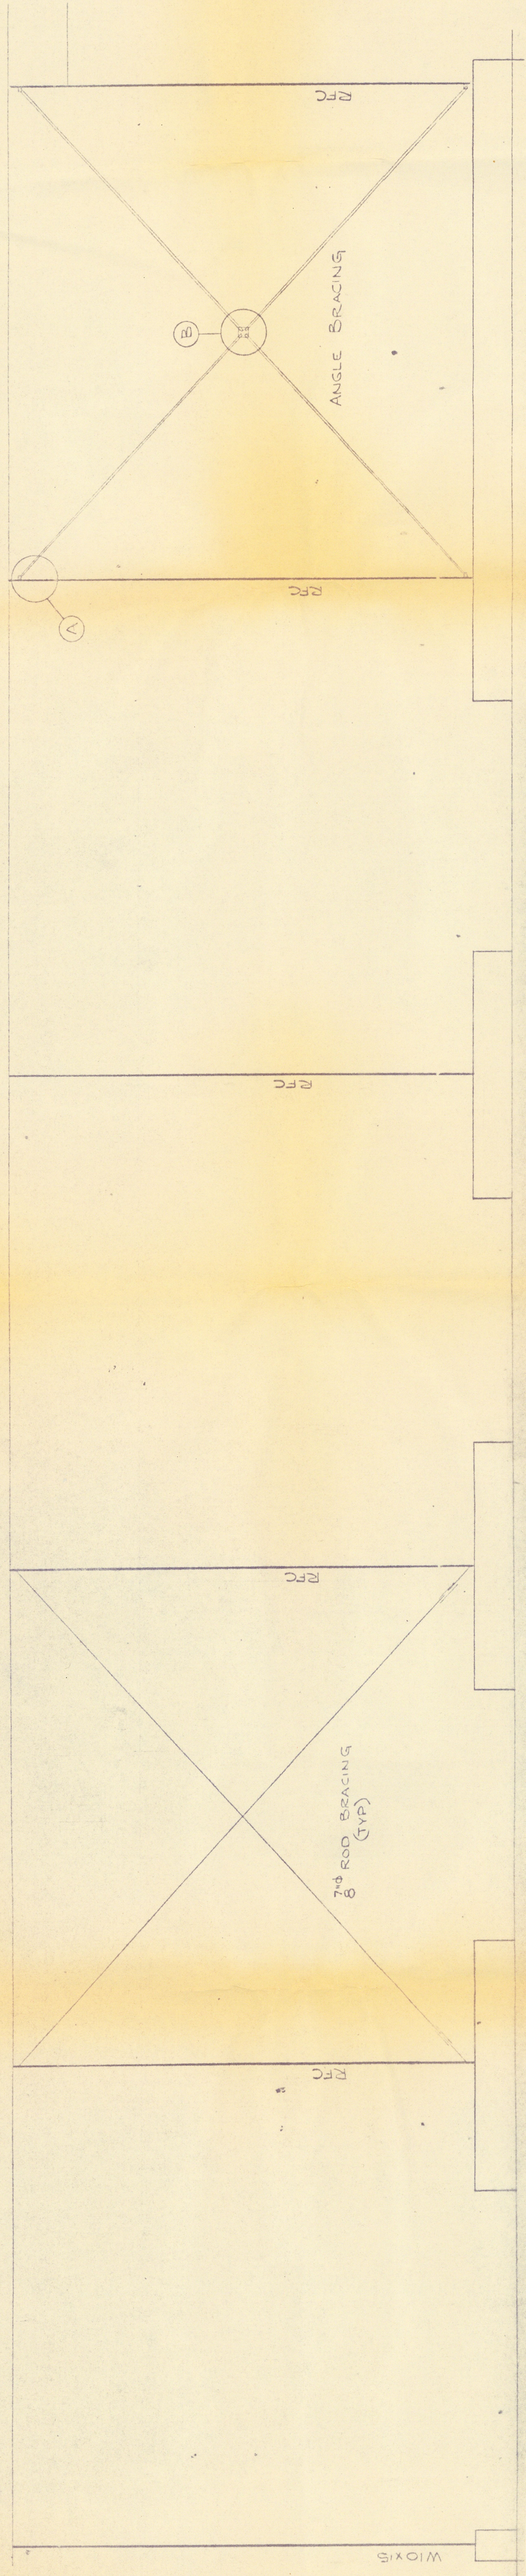


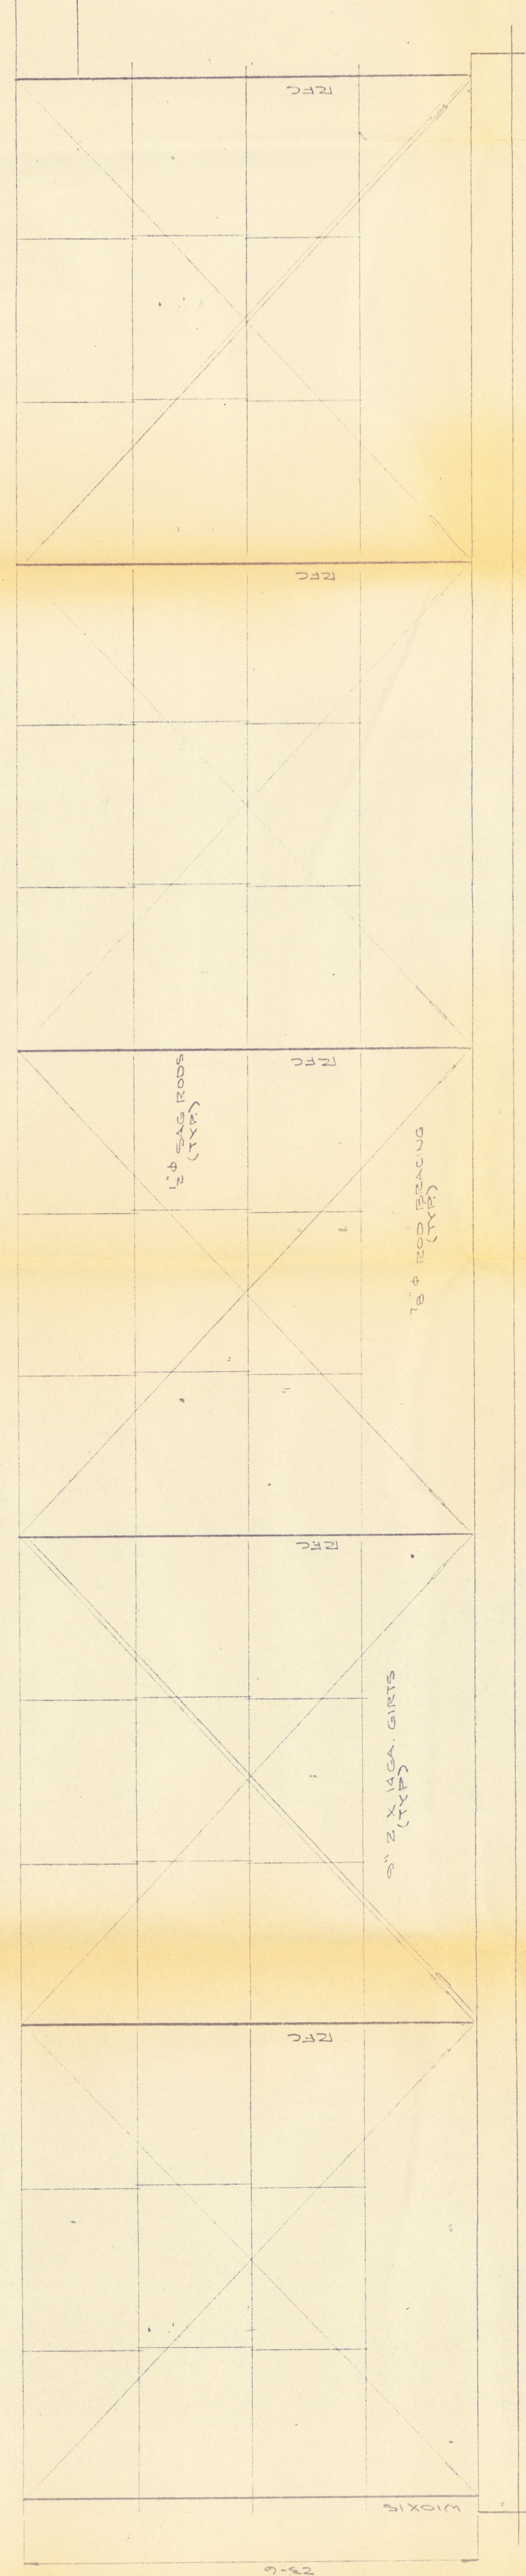

TYPICAL INTERIOR SIDEWALL FRAMING PLAN

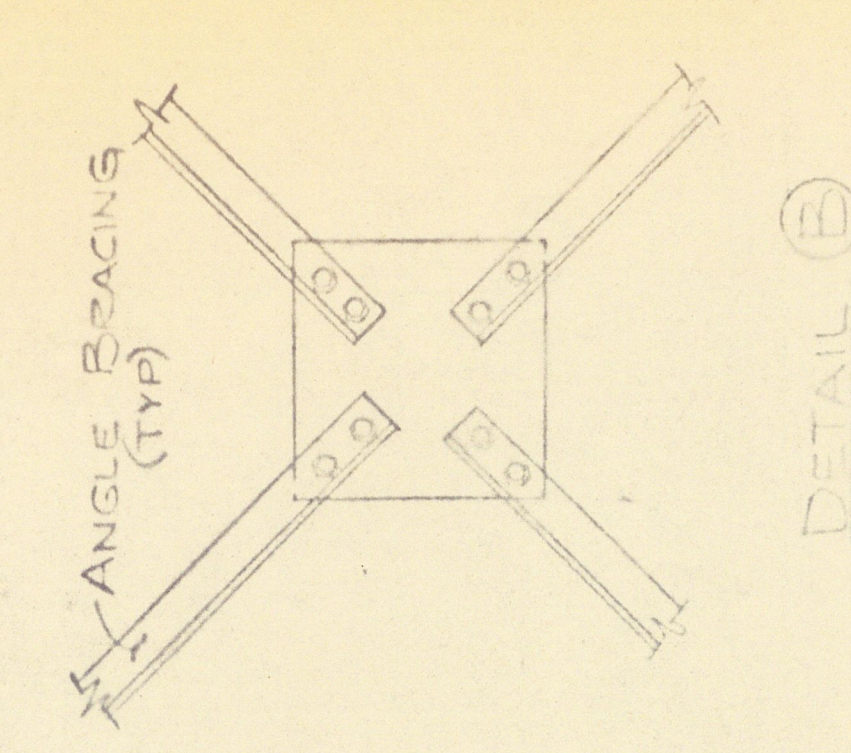

TYPICAL EXTERIOR SIDEWALL FRAMING PLAN

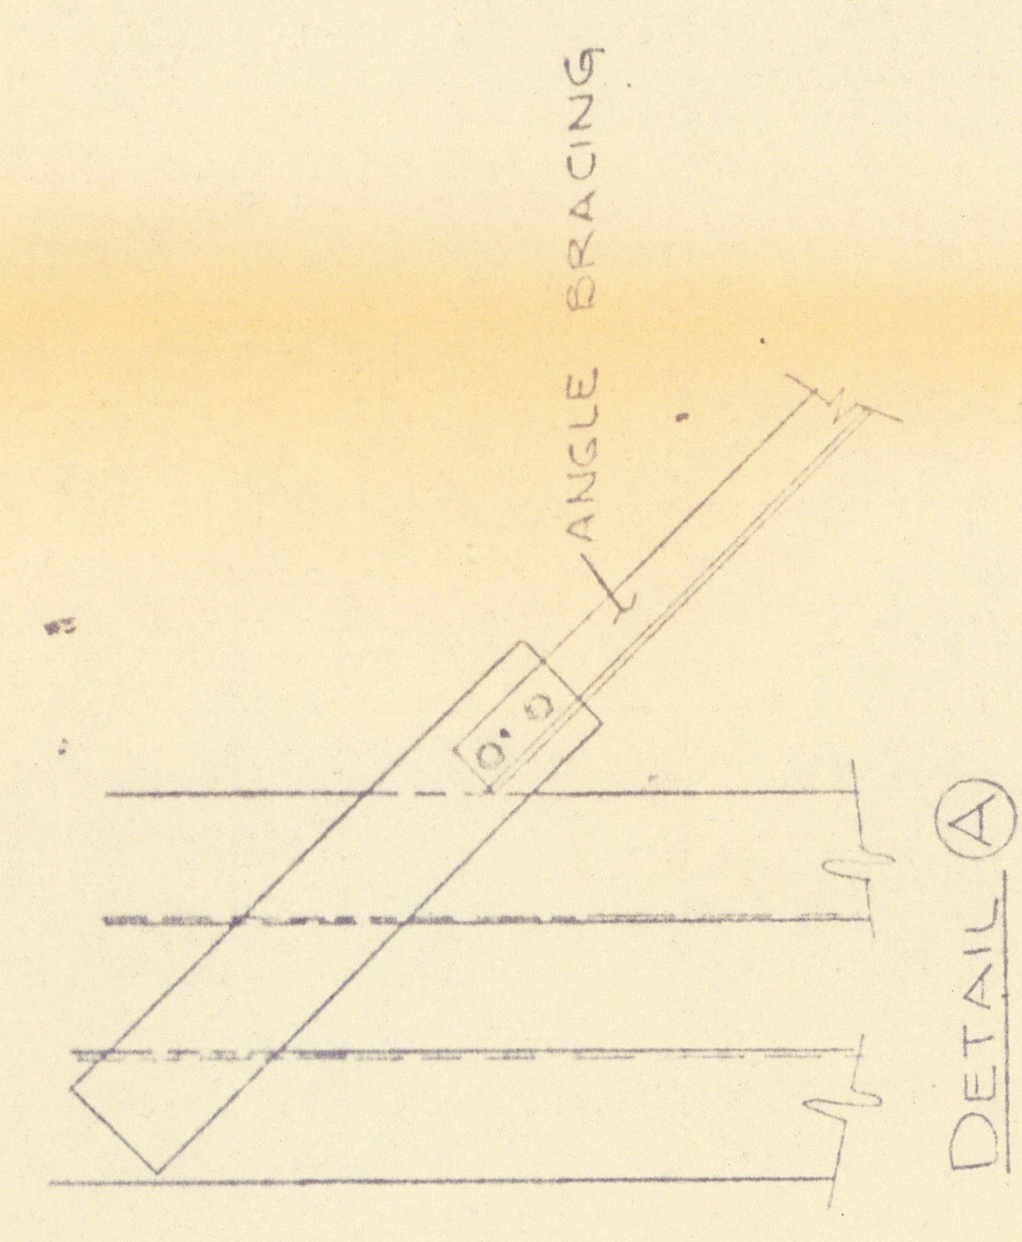

This drawing, design, and detail is the property of CUCKLER STEEL SPAN COMPANY, INC. and will be returned to the company if not returned by the date indicated below. It is not to be used for any other project without the written consent of the company.

DATE 2-8-71
JOB NO. 11
DRAWING NO. 13
OF 13

LSI WANT. HANCOCK
MOBILE, ALABAMA

CUCKLER STEEL SPAN COMPANY
MONTICELLO, IOWA
Albert 139.10

REVISIONS	DATE	BY	CHK'D BY
1	2-8-71	CHAS. E. CUCKLER	
2			
3			

