




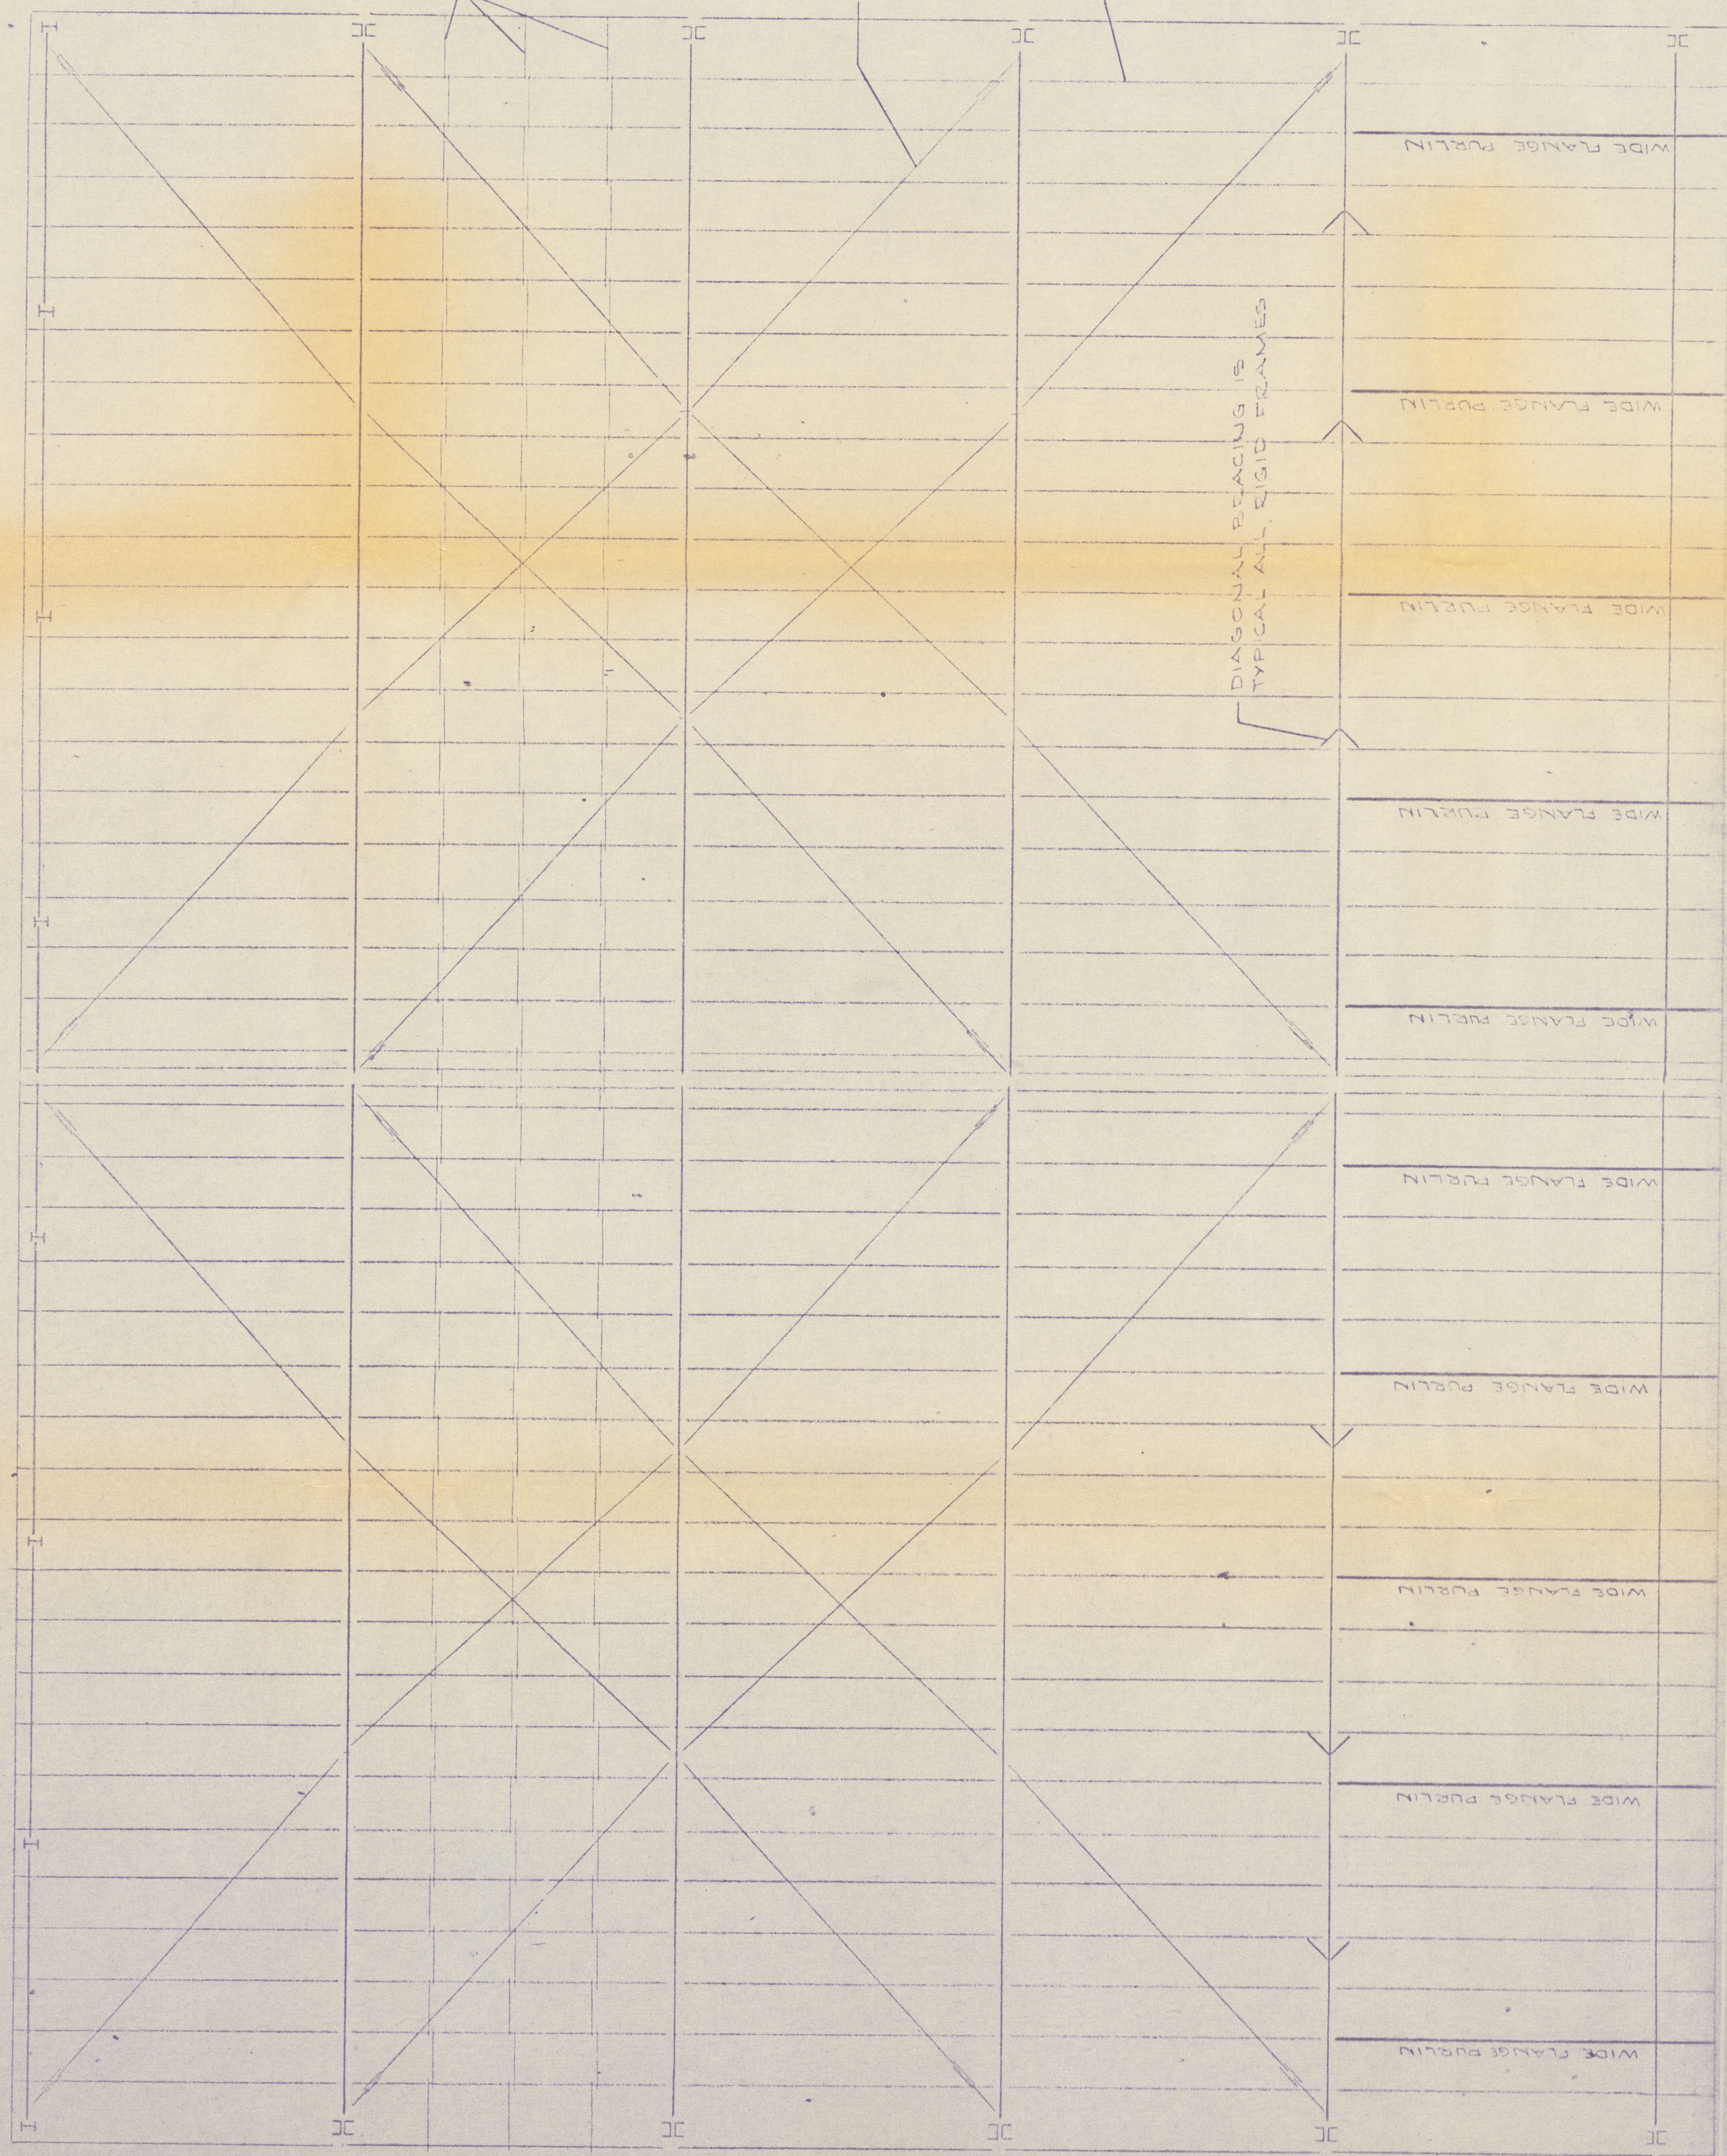

TYPICAL DIAGONAL BRACE
DETAIL

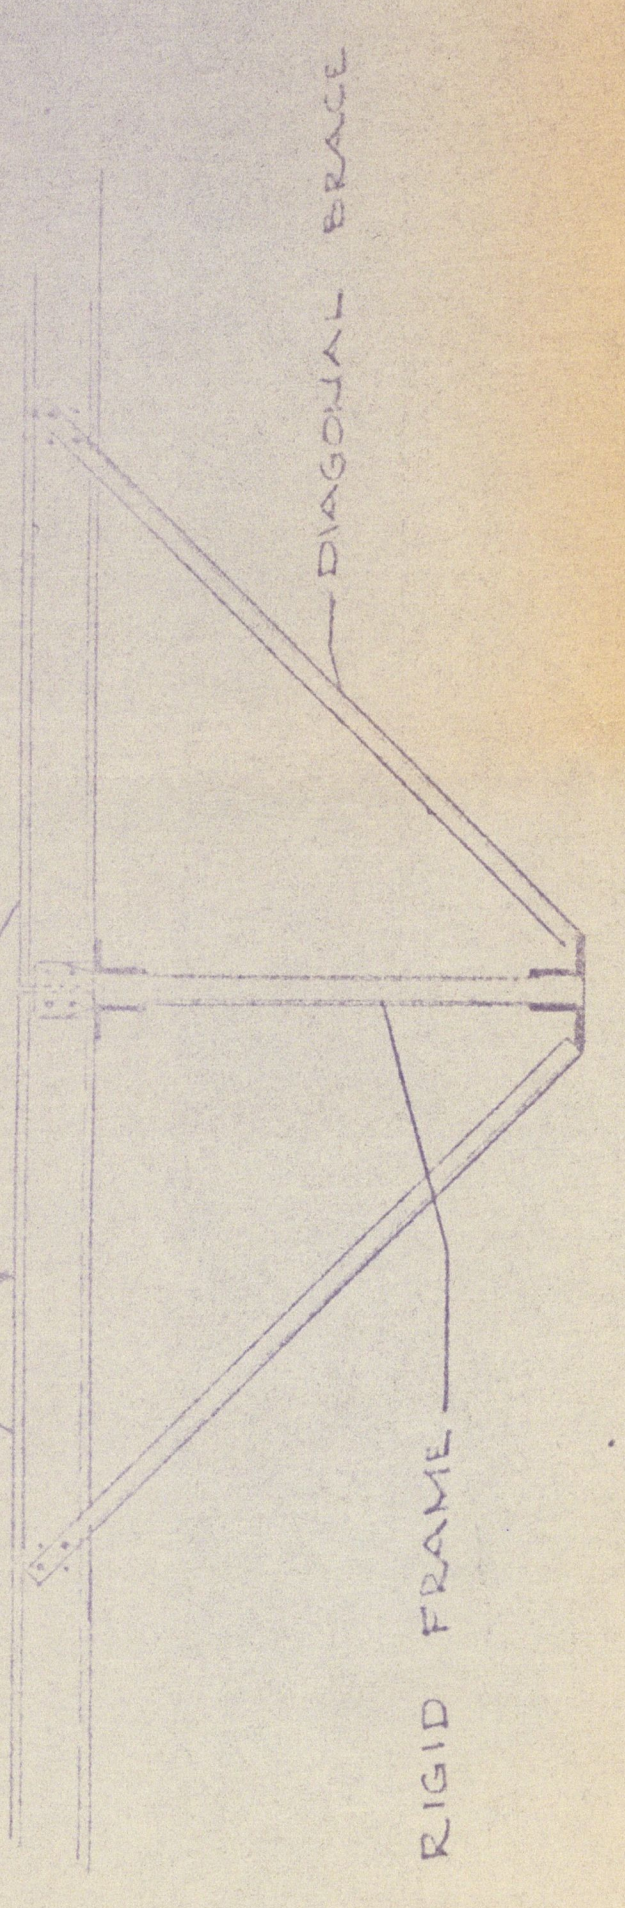

ROOF FRAMING PLAN

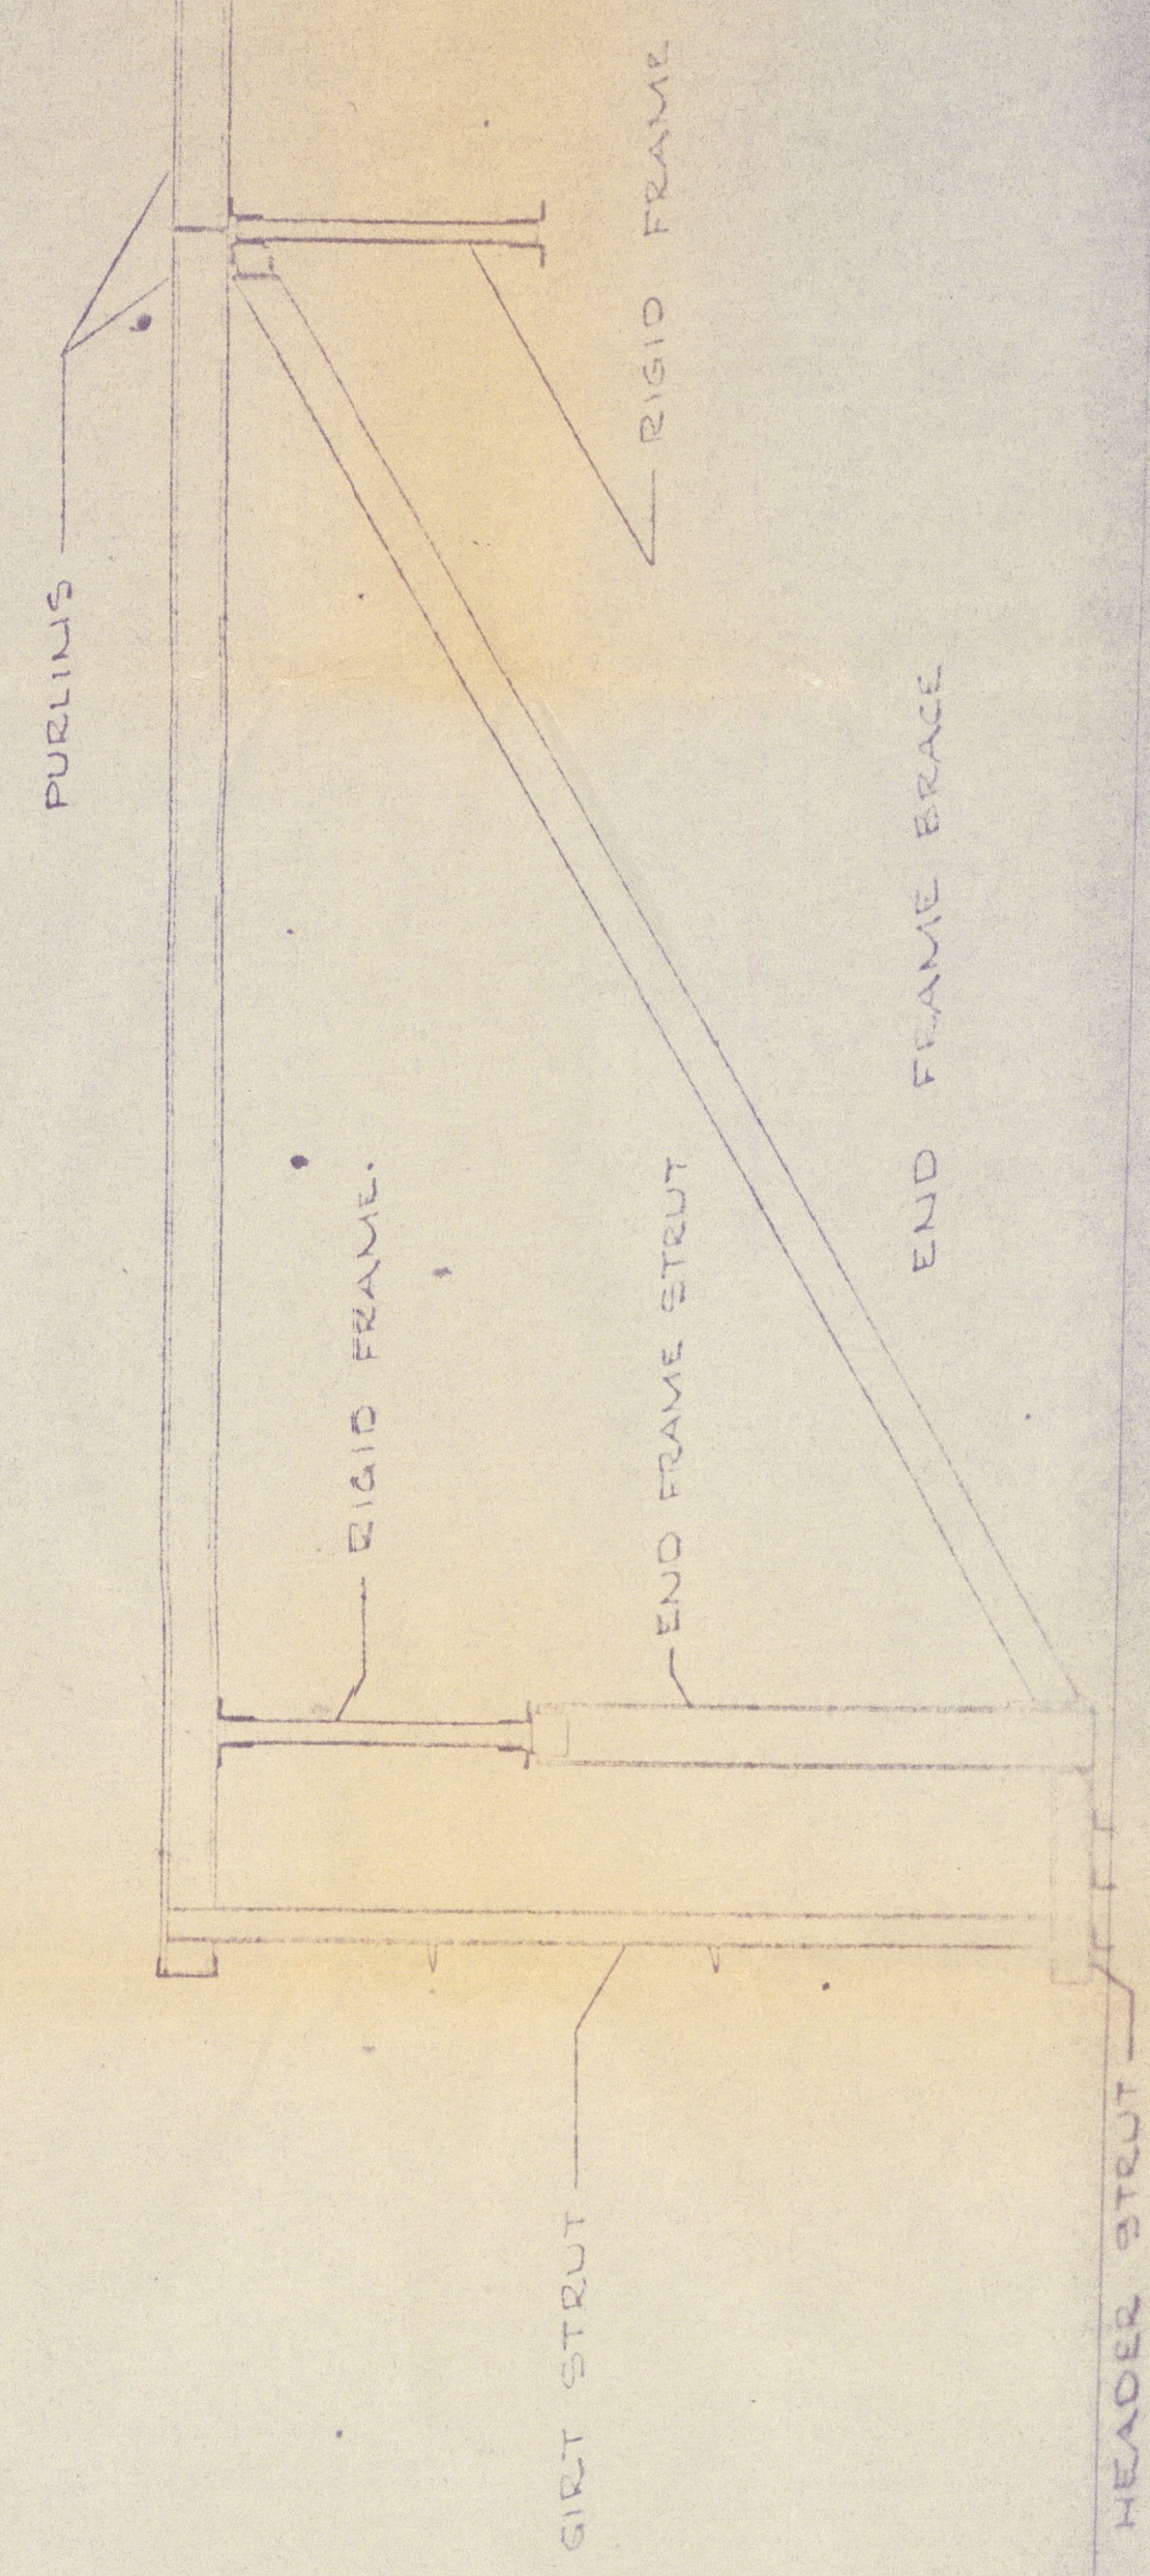

TYPICAL DOOR END FRAMING

REVISIONS	DATE	BY	CHKD BY	DATE ISSUED	NO. COPIES
1	2-21-11				
2					
3					

This drawing, design and specification is the property of CUCKLER STEEL SPAN COMPANY. It is loaned with the understanding that it is not to be reproduced or used in whole or part in any way without the consent of the CUCKLER STEEL SPAN COMPANY.
ROOF FRAMING PLAN
 FOR FACTORY BUILDING
 MOBILE, ALABAMA
 CUCKLER STEEL SPAN COMPANY
 MONTICELLO, IOWA
 Albert 189.5
 DATE _____ JOB No. _____ DRAWING No. EA-1124-6