


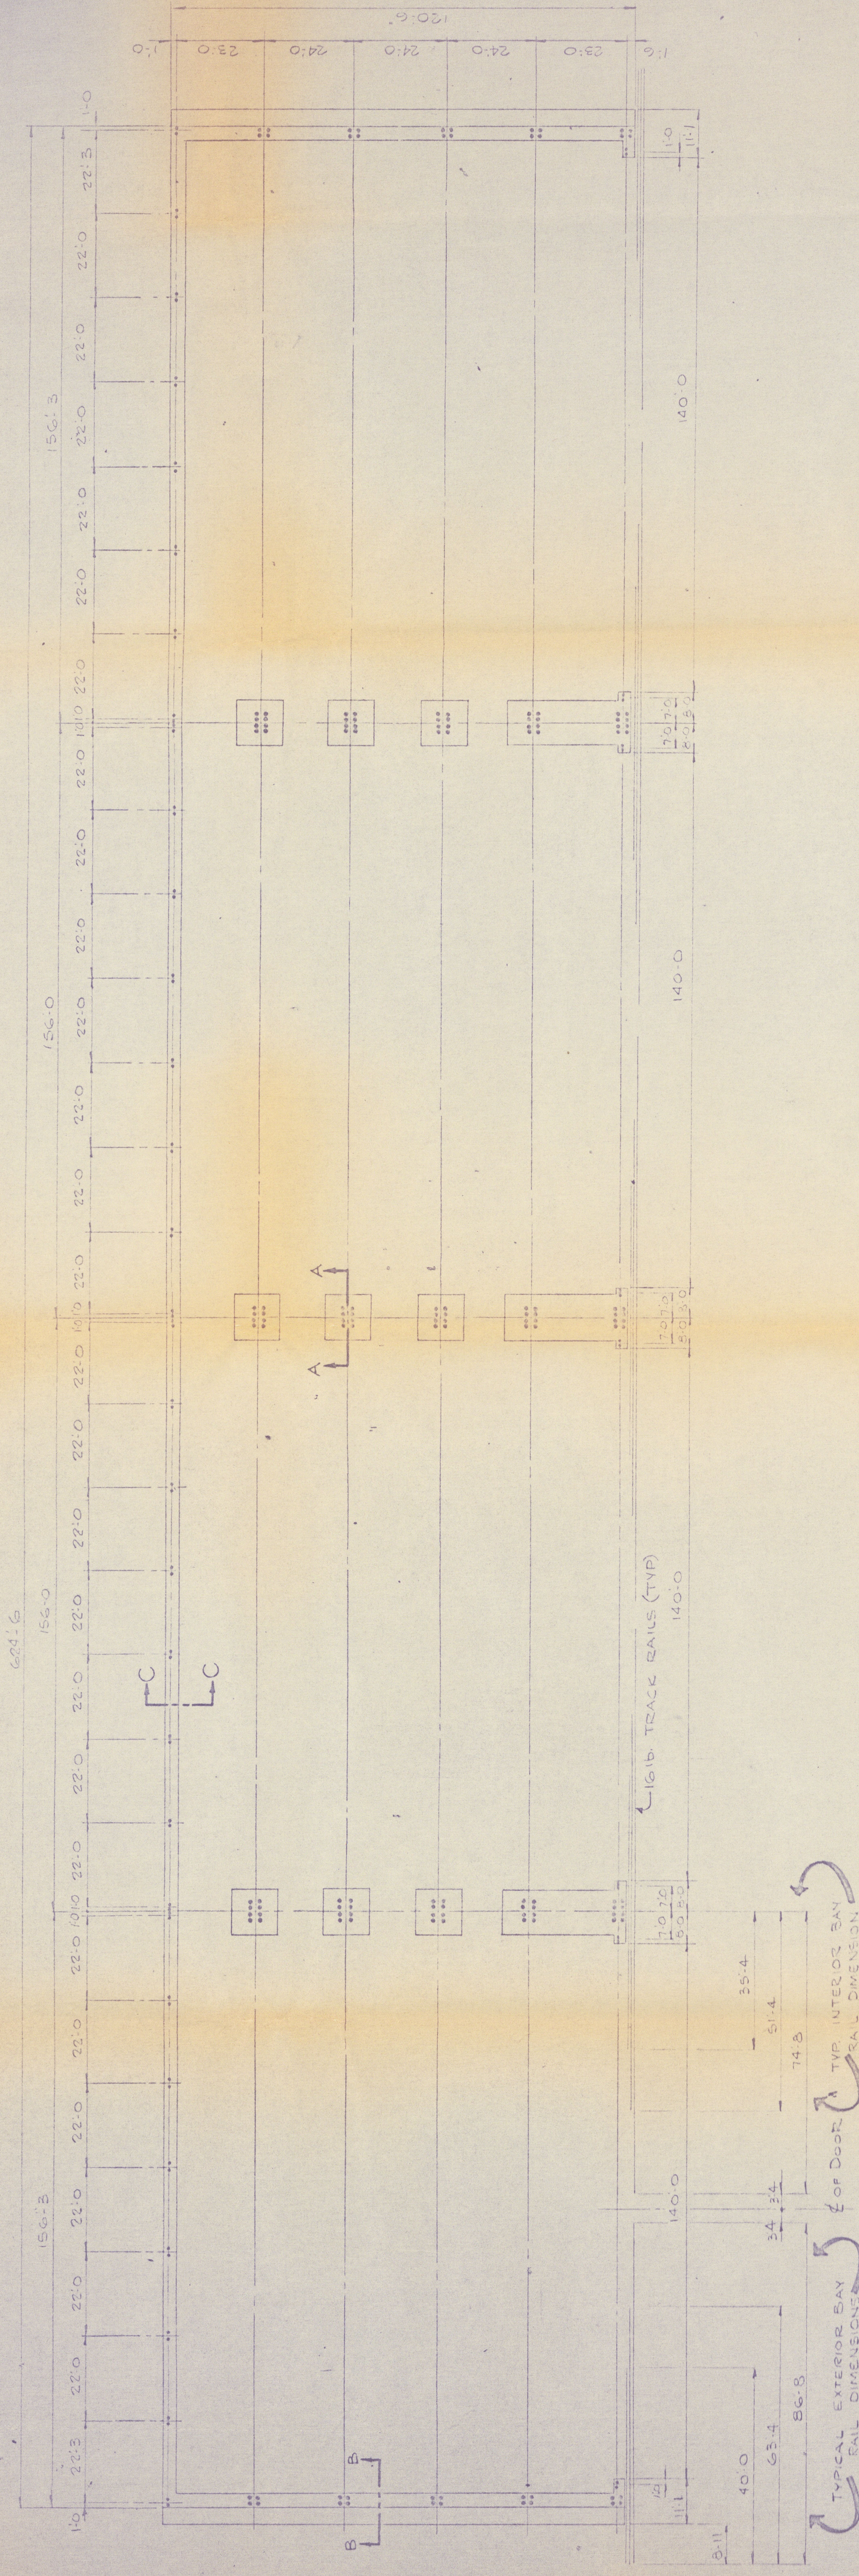

FOUNDATION PLAN - MAINTENANCE HANGER

This drawing, design, and detail is the property of CUCKLER STEEL SPAN COMPANY. It is loaned to the customer as a guide only. It is not to be reproduced or used in whole or part in any way without the written consent of CUCKLER STEEL SPAN COMPANY.

REVISIONS	DRAWN BY	DATE
1	LEB	2-8
2	CHW	3-10
3	DATE ISSUED	NO. COPIES

FOUNDATION PLAN - MAINTENANCE HANGER
LEAR SIEGLER INC. MOBILE, ALABAMA
BROOKLEY AIRFIELD INDUSTRIAL COMPLEX

CUCKLER STEEL SPAN COMPANY
MONTICELLO, IOWA
Albert 1897

DATE 2-8-71
JOB NO. SA 1144
SHEET 8 OF 18