
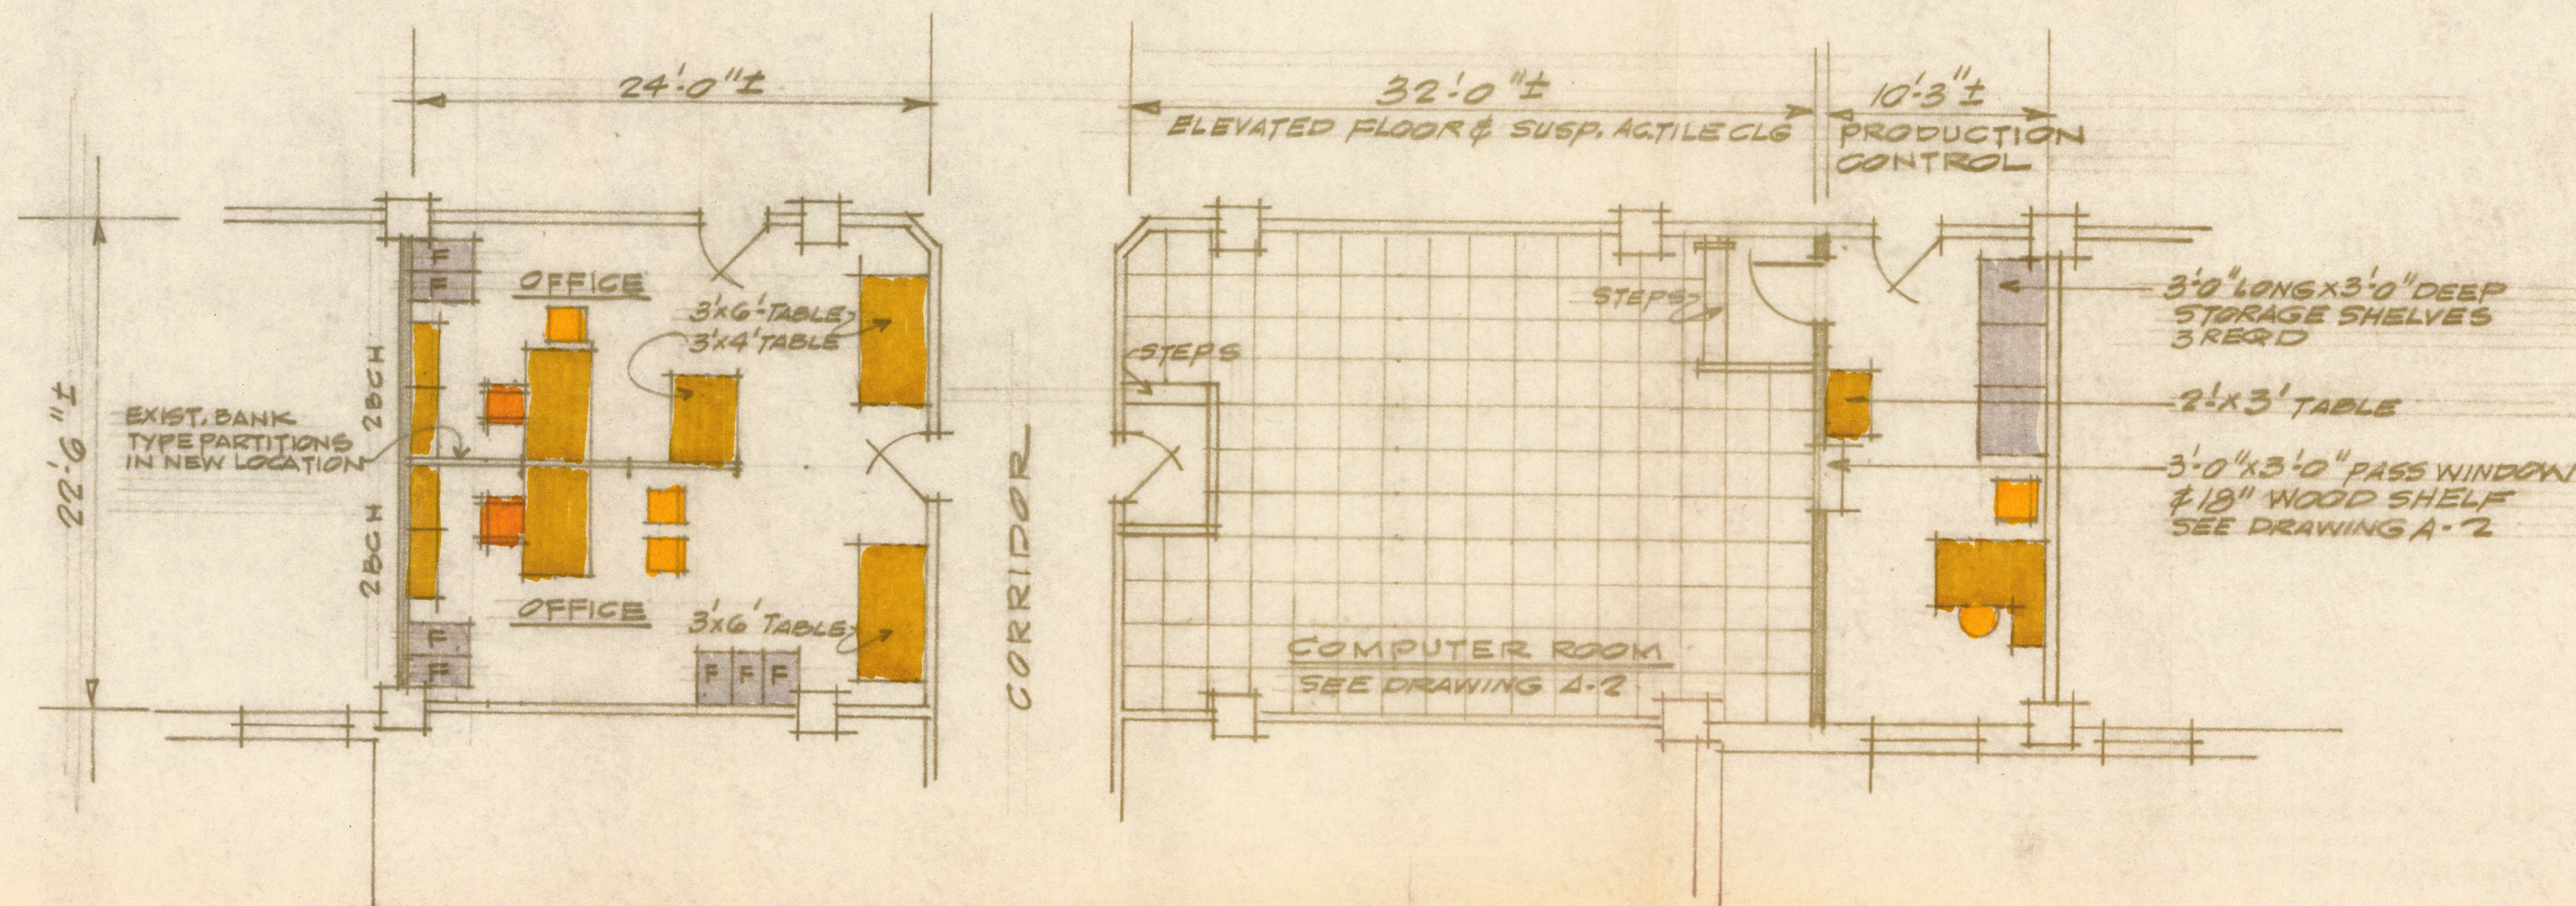
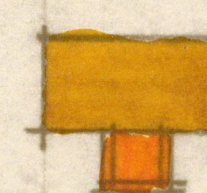
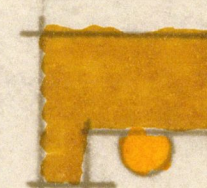
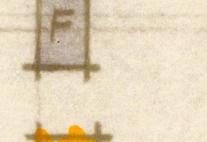


PRINTS ISSUED		
NO	TO	DATE
1	MEG	10/4/76
3	JRC	
3	RAT	
1	MRRAINES	
2	MIRGEARY	✓
10	REPEAT ABOVE	10/14/76
1	CLERK OF THE HOUSE	
1	MR. JANKOWSKY	✓
2	ASSOC. ARCH.	✓

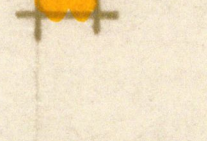


° PARTIAL SECOND FLOOR PLAN ° SCALE 1/8"=1'-0"

° LEGEND OF FURNITURE BY THE CLERK OF THE HOUSE °

-  PROFESSIONAL DESK & CHAIR
-  SECRETARIAL DESK & CHAIR
-  BOOKCASE HIGH
-  FILE
-  SIDE CHAIR

° SYMBOLS °

 
-  EXISTING PARTITIONS TO REMAIN
-  NEW PARTITION

IN ADDITION TO WORK SHOWN PROVIDE AND INSTALL A CONVENIENCE AND TELEPHONE OUTLET AT EACH DESK.


° GENERAL NOTES °

ALL FURNITURE & FURNISHINGS WILL BE PROVIDED BY THE CLERK OF THE HOUSE.

TELEPHONES WILL BE FURNISHED AND INSTALLED BY THE C&P TELEPHONE COMPANY. THE TENANT SHALL OBTAIN PRIOR APPROVAL FROM THE HOUSE ADMINISTRATION COMMITTEE.

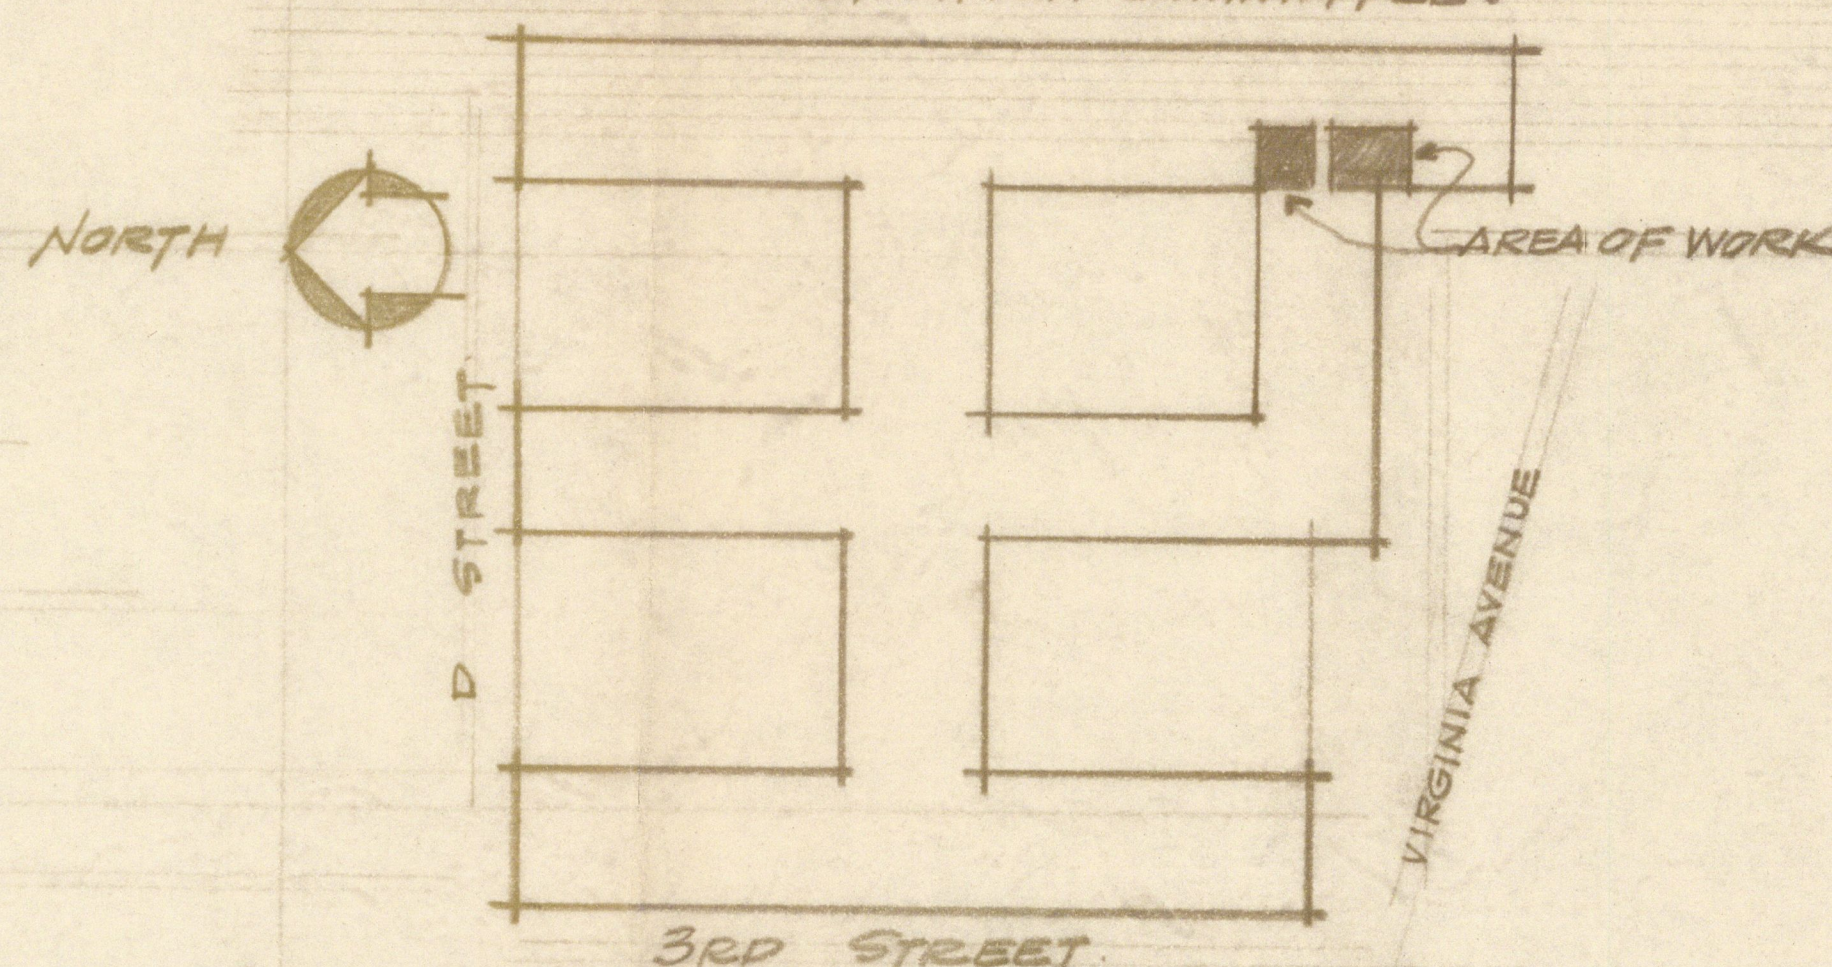

° KEY PLAN ° NO SCALE

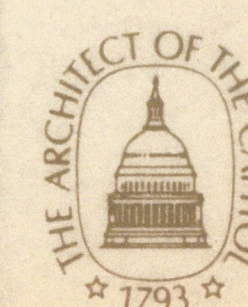RECOMMENDED FOR APPROVAL	PROJECT TITLE	HOUSE OFFICE BUILDING ANNEX 2	IFB NO	KEY PLAN
COORDINATING ENGINEER		DRAWING TITLE	DRAWN	DRAWING NO
ASSISTANT ARCHITECT OF THE CAPITOL		COMPUTER FACILITY FOR THE ARCHITECT OF THE CAPITOL	CHECKED	
APPROVED		PARTIAL SECOND FLOOR PLAN	SCALE	
ARCHITECT OF THE CAPITOL		GEORGE M. WHITE FAIA	DATE	
		ARCHITECT OF THE CAPITOL	10/4/76	
			SHEET	
			1 OF 1	