


PRINTS ISSUED		
NO	TO	DATE
1	M.E.C.	10/26/76
3	J.R.C.	
3	R.A.T.	
1	MR. GOULD	✓
8	REPEATABLE	11/22/76
1	CLERK OF THE HOUSE	12/6/76
1	MR. JANKOWSKY	"

LEGEND OF FURNITURE BY CLERK OF THE HOUSE

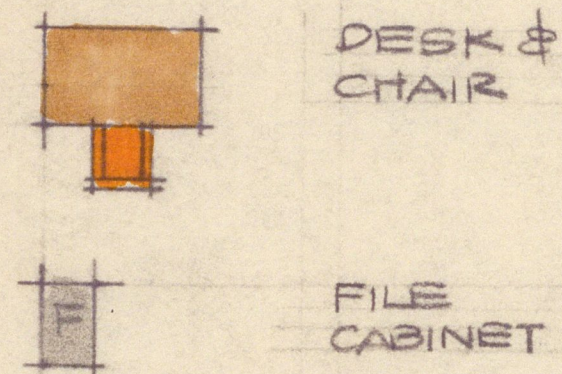


LEGEND OF WORK

- ▽ TELEPHONE OUTLET AT EACH DESK
- ⊕ DUPLEX CONVENIENCE OUTLET AT EACH DESK
- ⊙ SPECIAL OUTLET




NOTE:

- ALL FURNITURE AND FURNISHINGS SHALL BE FURNISHED BY CLERK OF THE HOUSE.
- TELEPHONES SHALL BE FURNISHED AND INSTALLED BY THE C.F.P. TELEPHONE COMPANY. THE TENANT SHALL OBTAIN PRIOR APPROVAL FROM THE HOUSE ADMINISTRATION COMMITTEE.

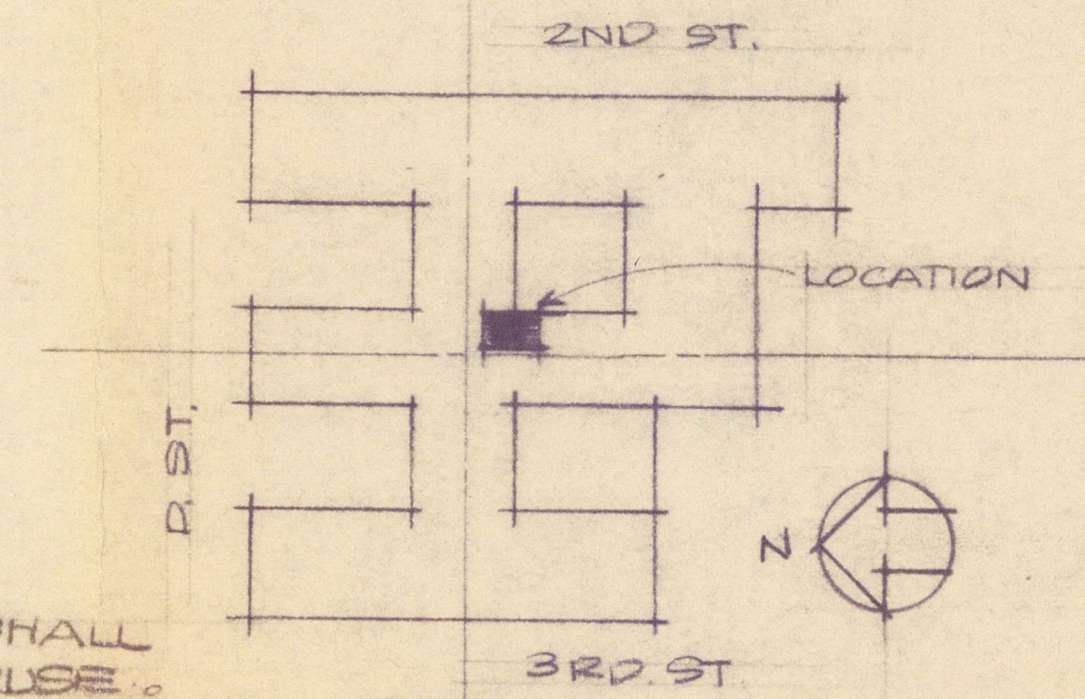


LOCATION PLAN

PARTIAL SECOND FLOOR PLAN
SCALE: 1/8" = 1'-0"

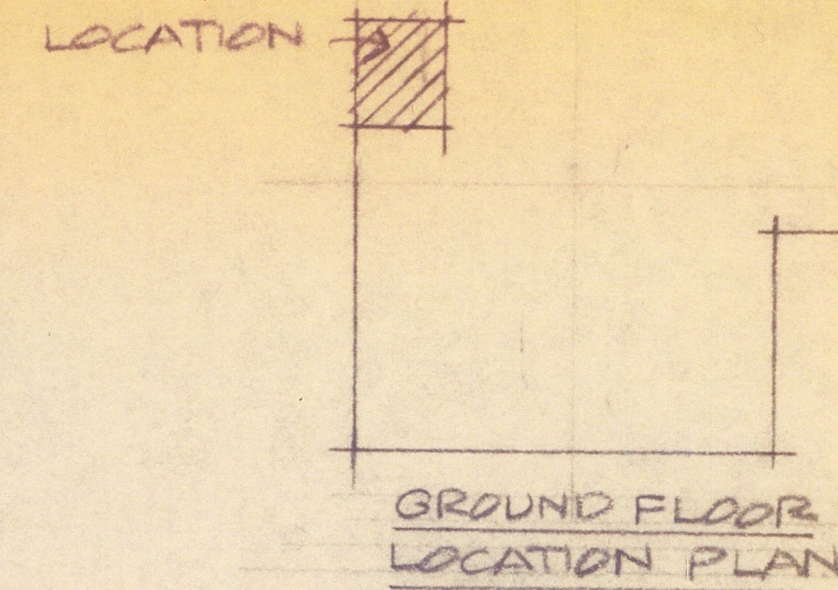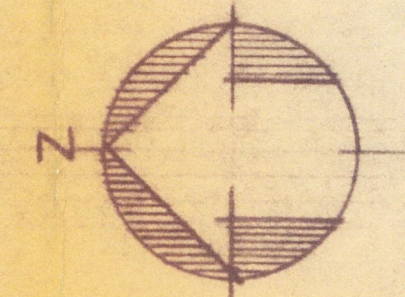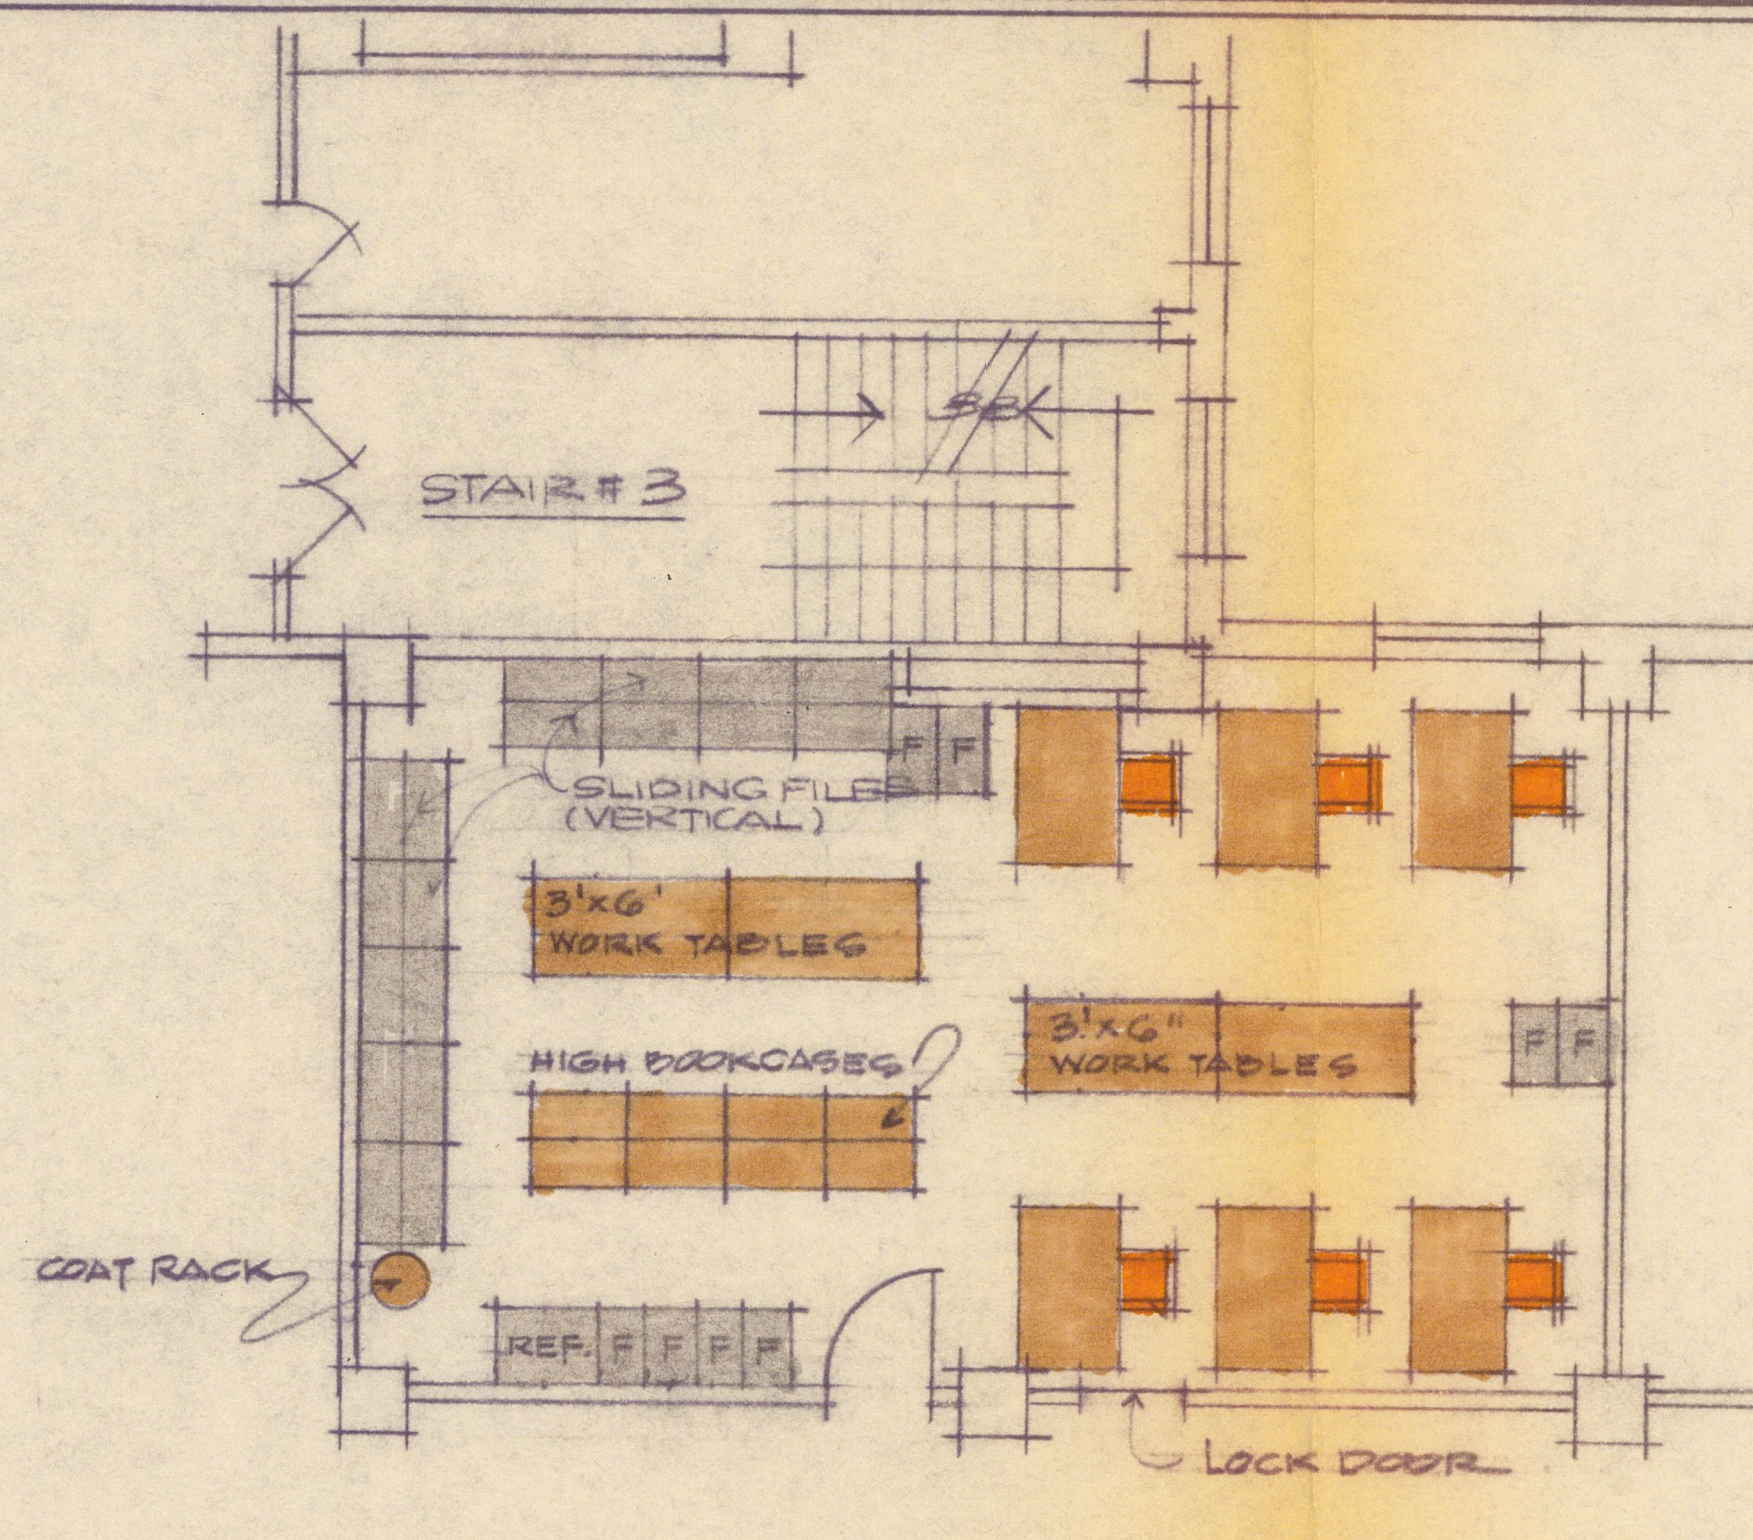

PARTIAL GROUND FLOOR PLAN
SCALE: 1/8" = 1'-0"

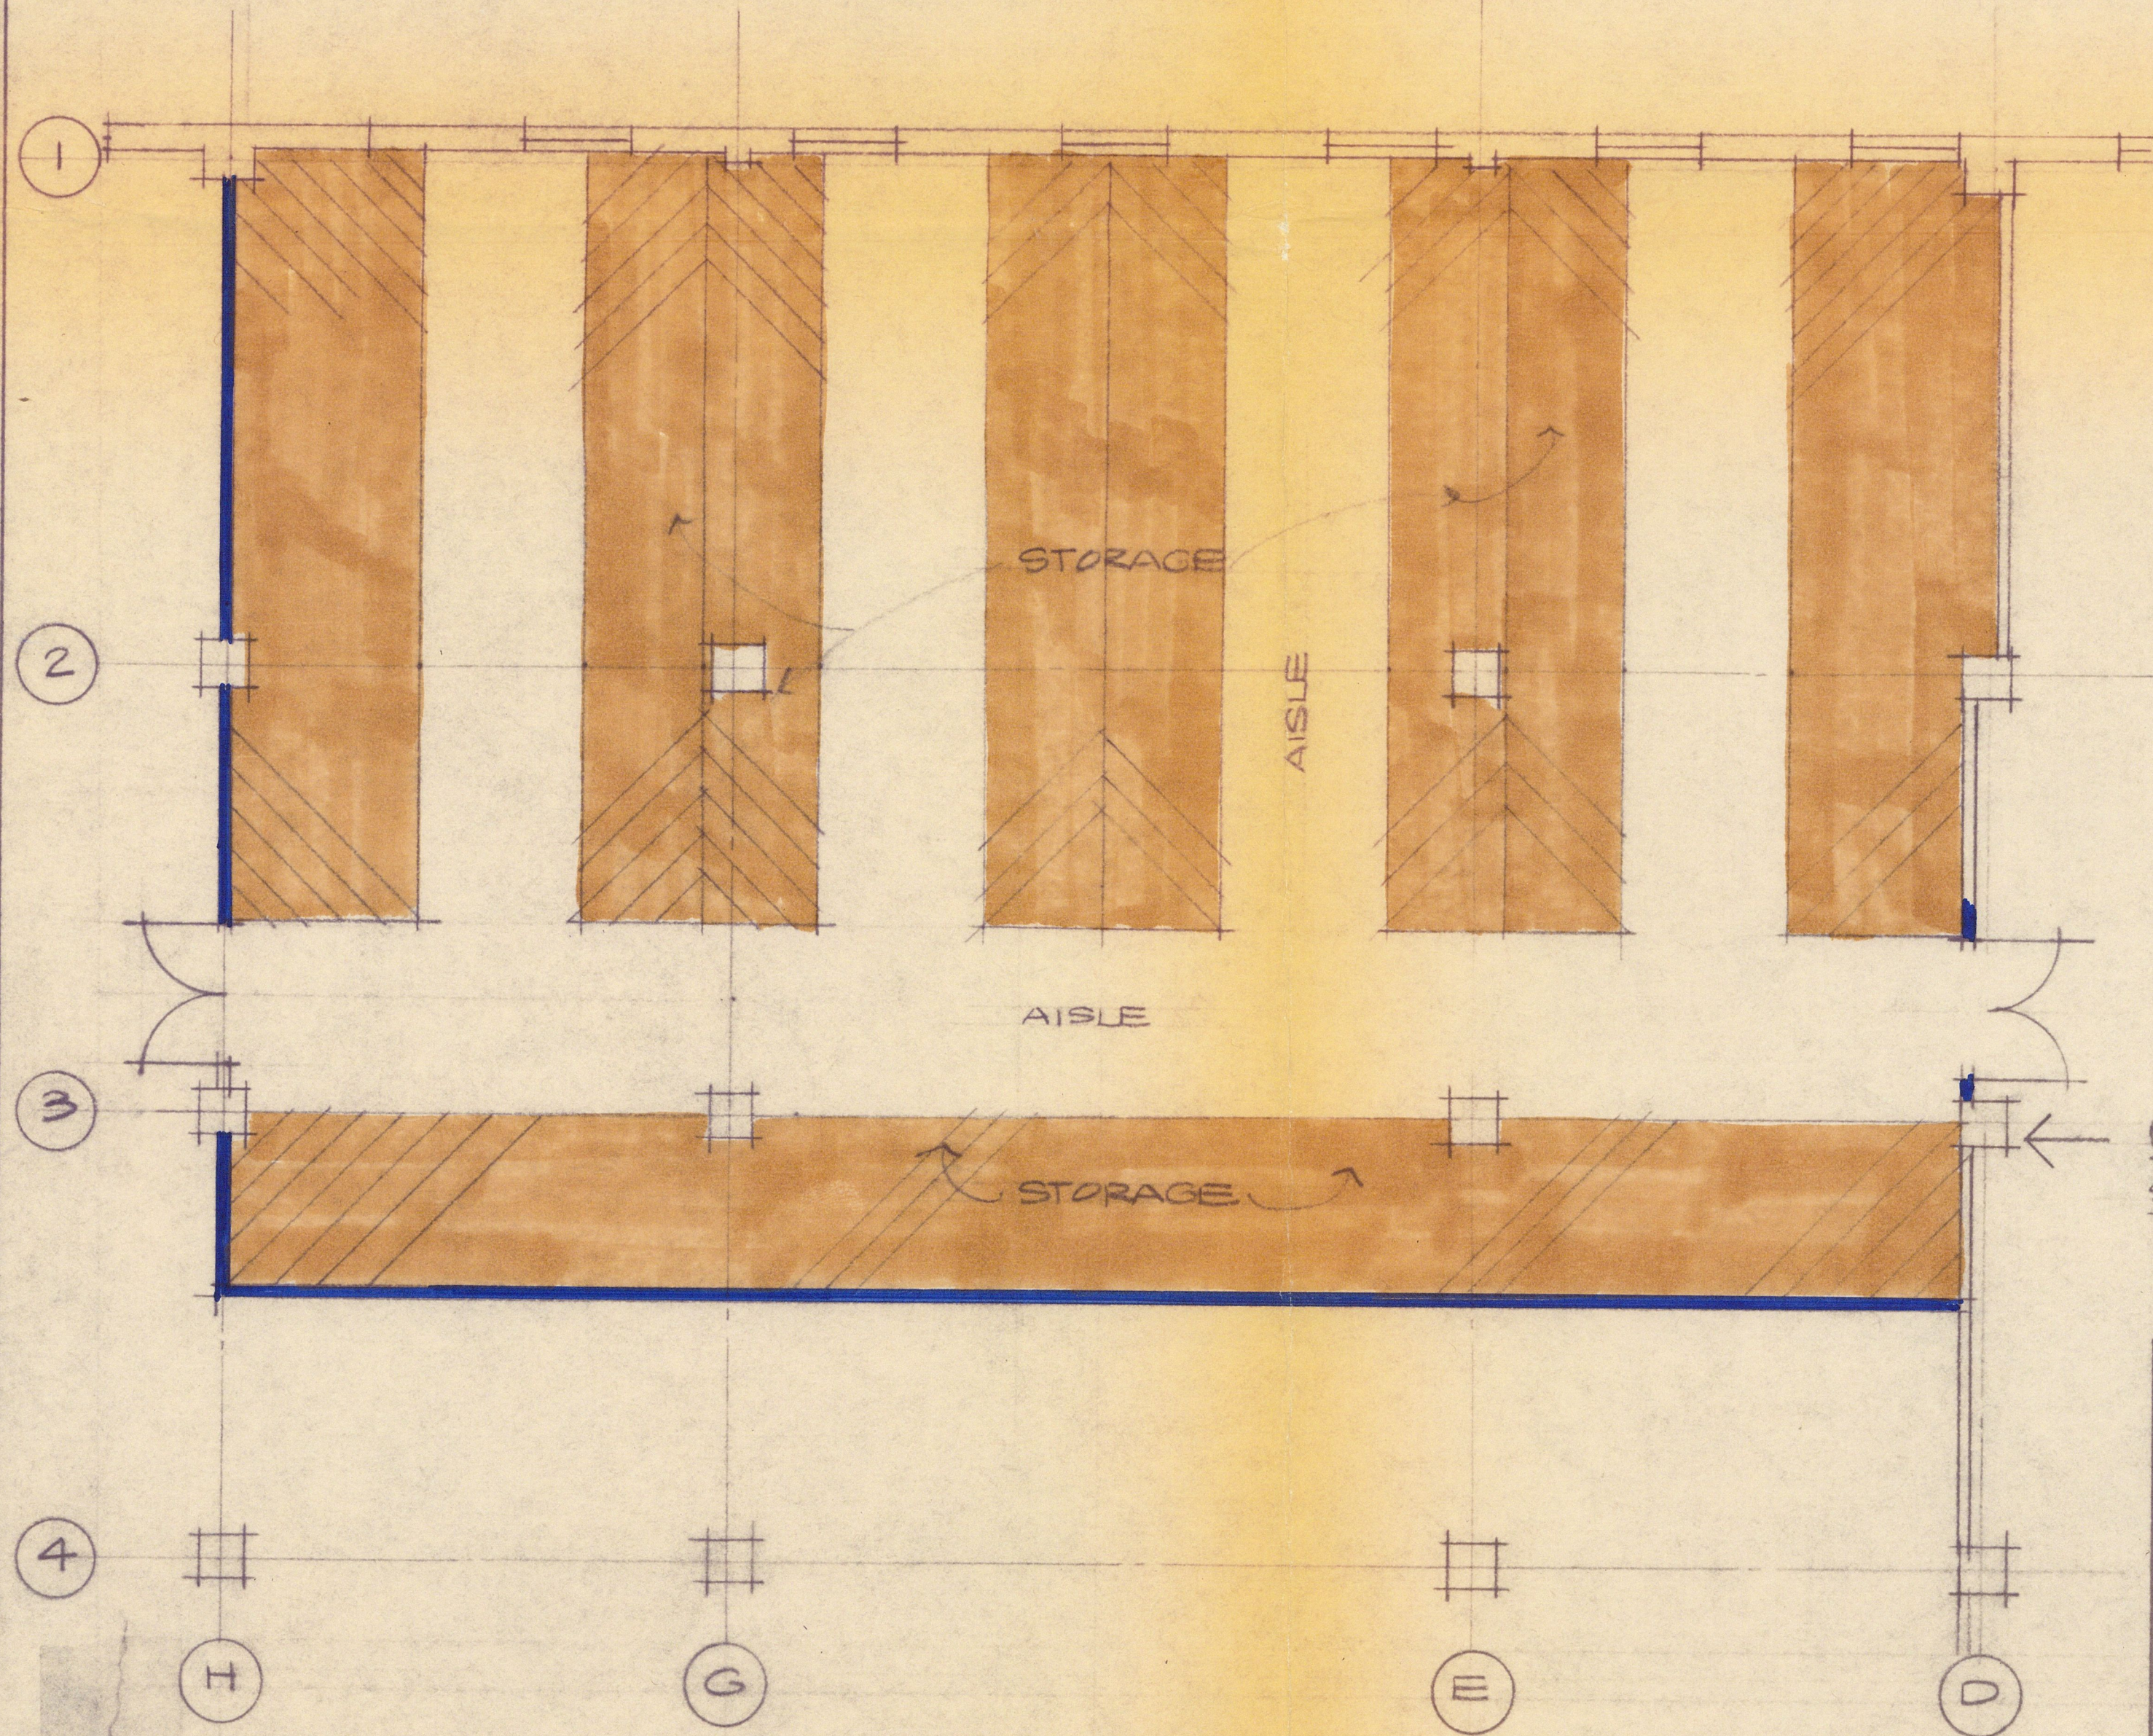

APPROVED BY CHAIRMAN TEAGUE'S LETTER
DATED DECEMBER 1, 1976

NO	REVISIONS	DATE
1	GENERAL	11/10/76

NO	REVISIONS	DATE
1	GENERAL	11/10/76

RECOMMENDED FOR APPROVAL:

COORDINATING ENGINEER

ASSISTANT ARCHITECT OF THE CAPITOL

APPROVED

ARCHITECT OF THE CAPITOL

PROJECT TITLE: HOUSE OFFICE BUILDING ANNEX #2
SPACE DEVELOPMENT

DRAWING TITLE: PRELIMINARY DRAWING FOR
COMMITTEE ON SCIENCE
AND TECHNOLOGY

GEORGE M. WHITE FAIA
ARCHITECT OF THE CAPITOL

1FB NO

KEY PLAN

DRAWN: J.B.

CHECKED: M.E.C.

SCALE: AS NOTED

DATE: 10/26/76

SHEET: 1 of 1

DRAWING NO

