


LEGEND OF FURNITURE BY THE CLERK OF THE HOUSE



- PROFESSIONAL DESK & CHAIR
- TYPING DESK & CHAIR
- BOOKCASE (BC) high or low
- FILE CABINET
- SIDE CHAIR
- TELEPHONE OUTLET AT EACH DESK
- DUPLEX CONVENIENCE OUTLET AT EACH DESK
- SPECIAL OUTLET
- NEW FLOOR TO CEILING PARTITIONS
- EXISTING STRUCTURE & PARTITIONS TO REMAIN

ALL FURNITURE & FURNISHINGS WILL BE PROVIDED BY THE CLERK OF THE HOUSE OF REPRESENTATIVES. TELEPHONES WILL BE FURNISHED AND INSTALLED BY THE C&P TELEPHONE COMPANY. THE TENANT SHALL OBTAIN PRIOR APPROVAL FROM THE HOUSE ADMINISTRATION COMMITTEE.

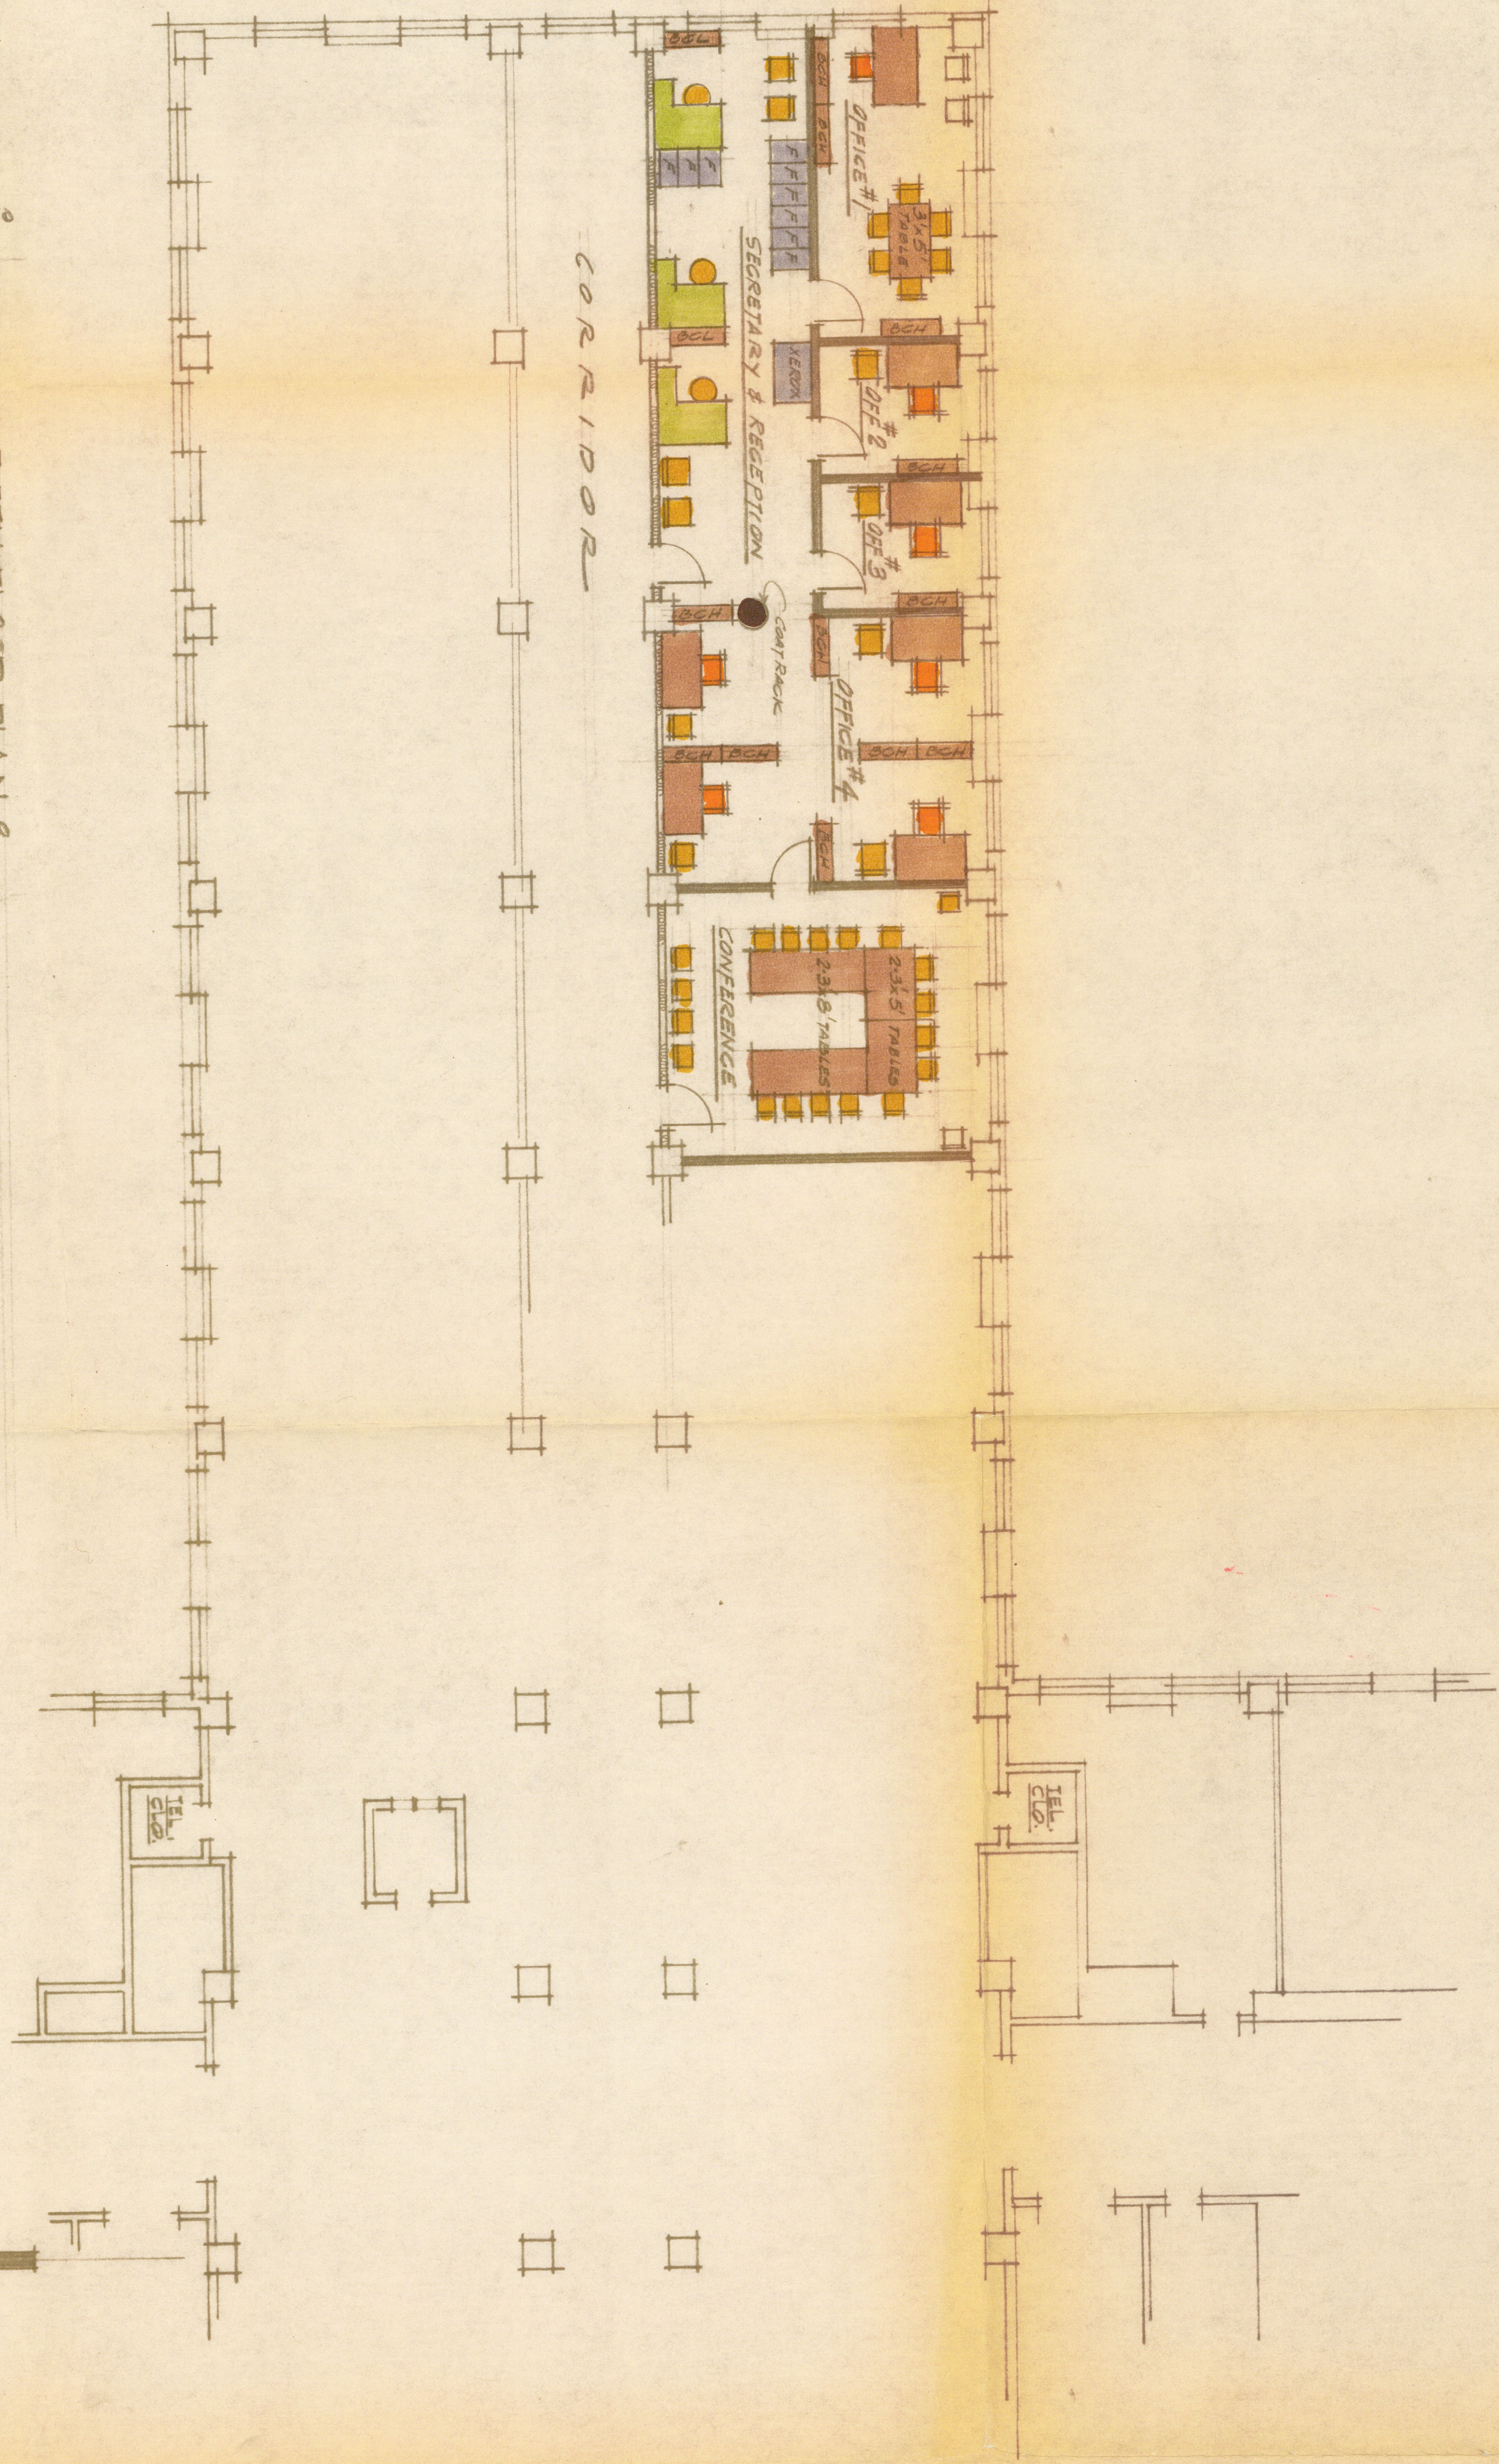

PARTIAL FIFTH FLOOR PLAN
SCALE 1/8" = 1'-0"

APPROVED BY CHAIRMAN RICHARDSON PREYER'S LETTER
DATED MARCH 23, 1977.

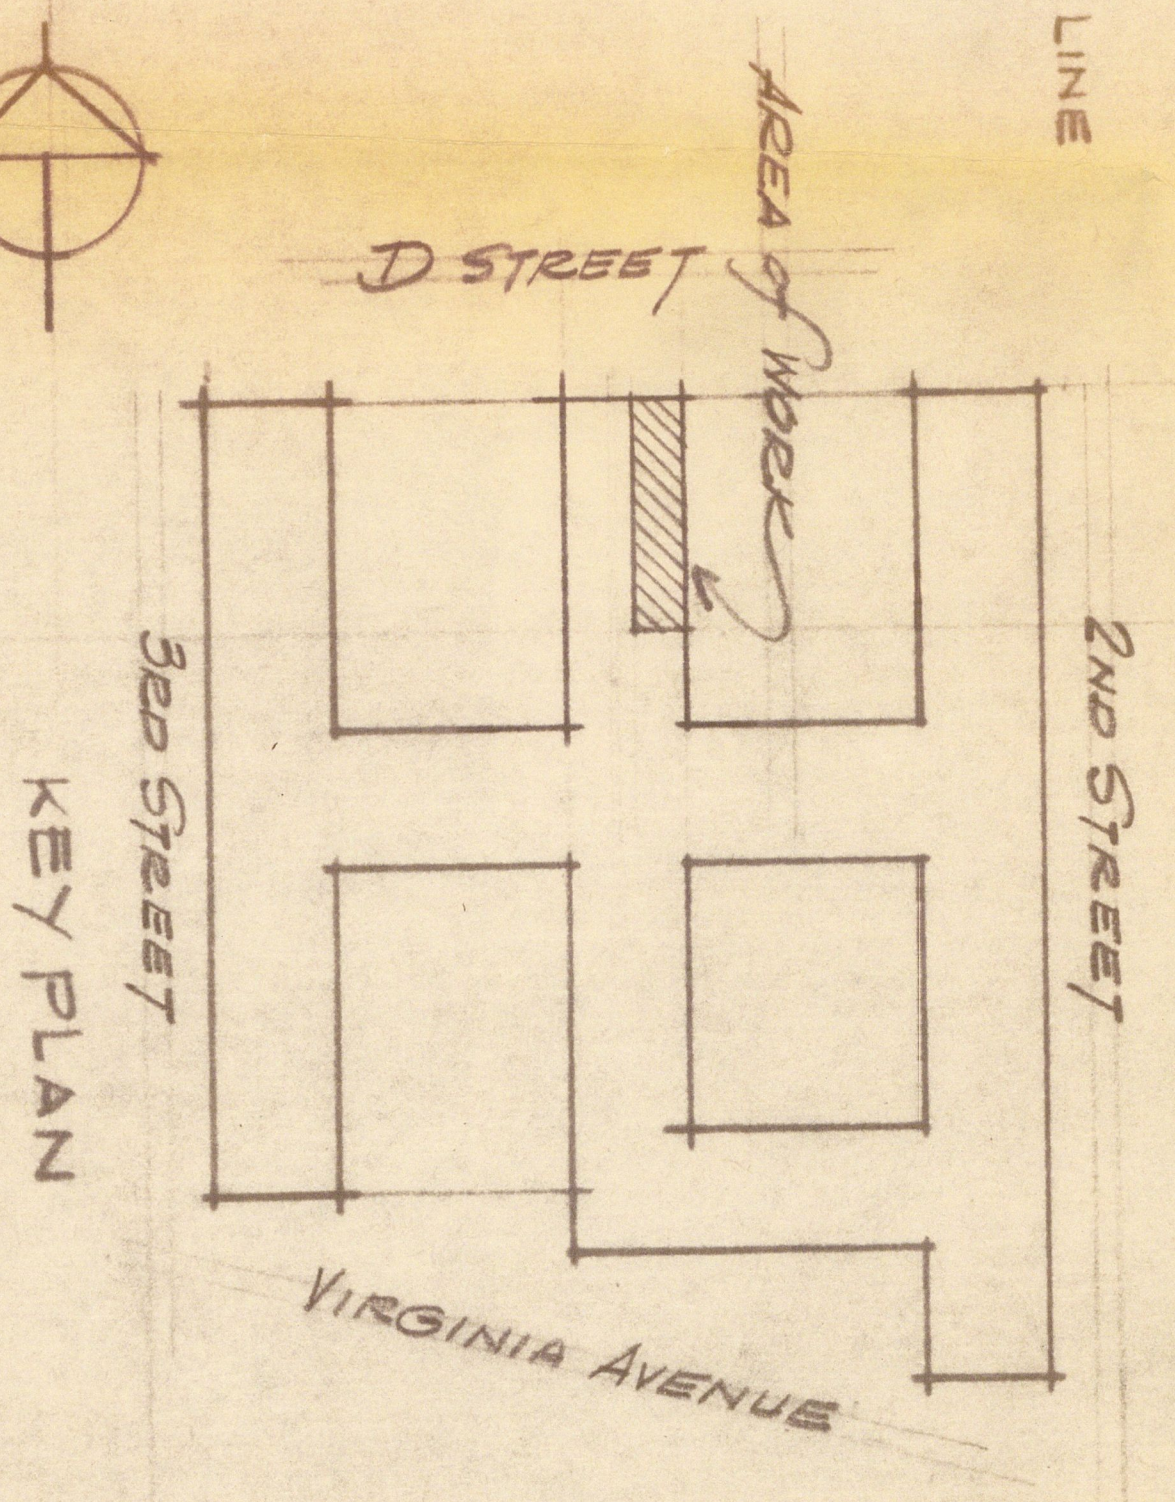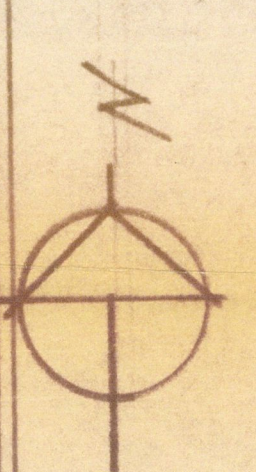

KEY PLAN

RECOMMENDED FOR APPROVAL	PROJECT TITLE	DATE
COORDINATING ENGINEER	HOUSE OFFICE BUILDING	
ASSISTANT ARCHITECT OF THE CAPITOL	ANNEX 2	
APPROVED	PRELIMINARY DRAWING	
ARCHITECT OF THE CAPITOL	DRAWING TITLE	
	FURNITURE LAYOUT -	
	PARTIAL 5TH FLOOR PLAN	
	for the SELECT COMMITTEE	
	ON ETHICS	
	DATE 3/23/77	
	BY GEORGE M WHITE FAIA	
	ARCHITECT OF THE CAPITOL	
	DRAWING NO.	