


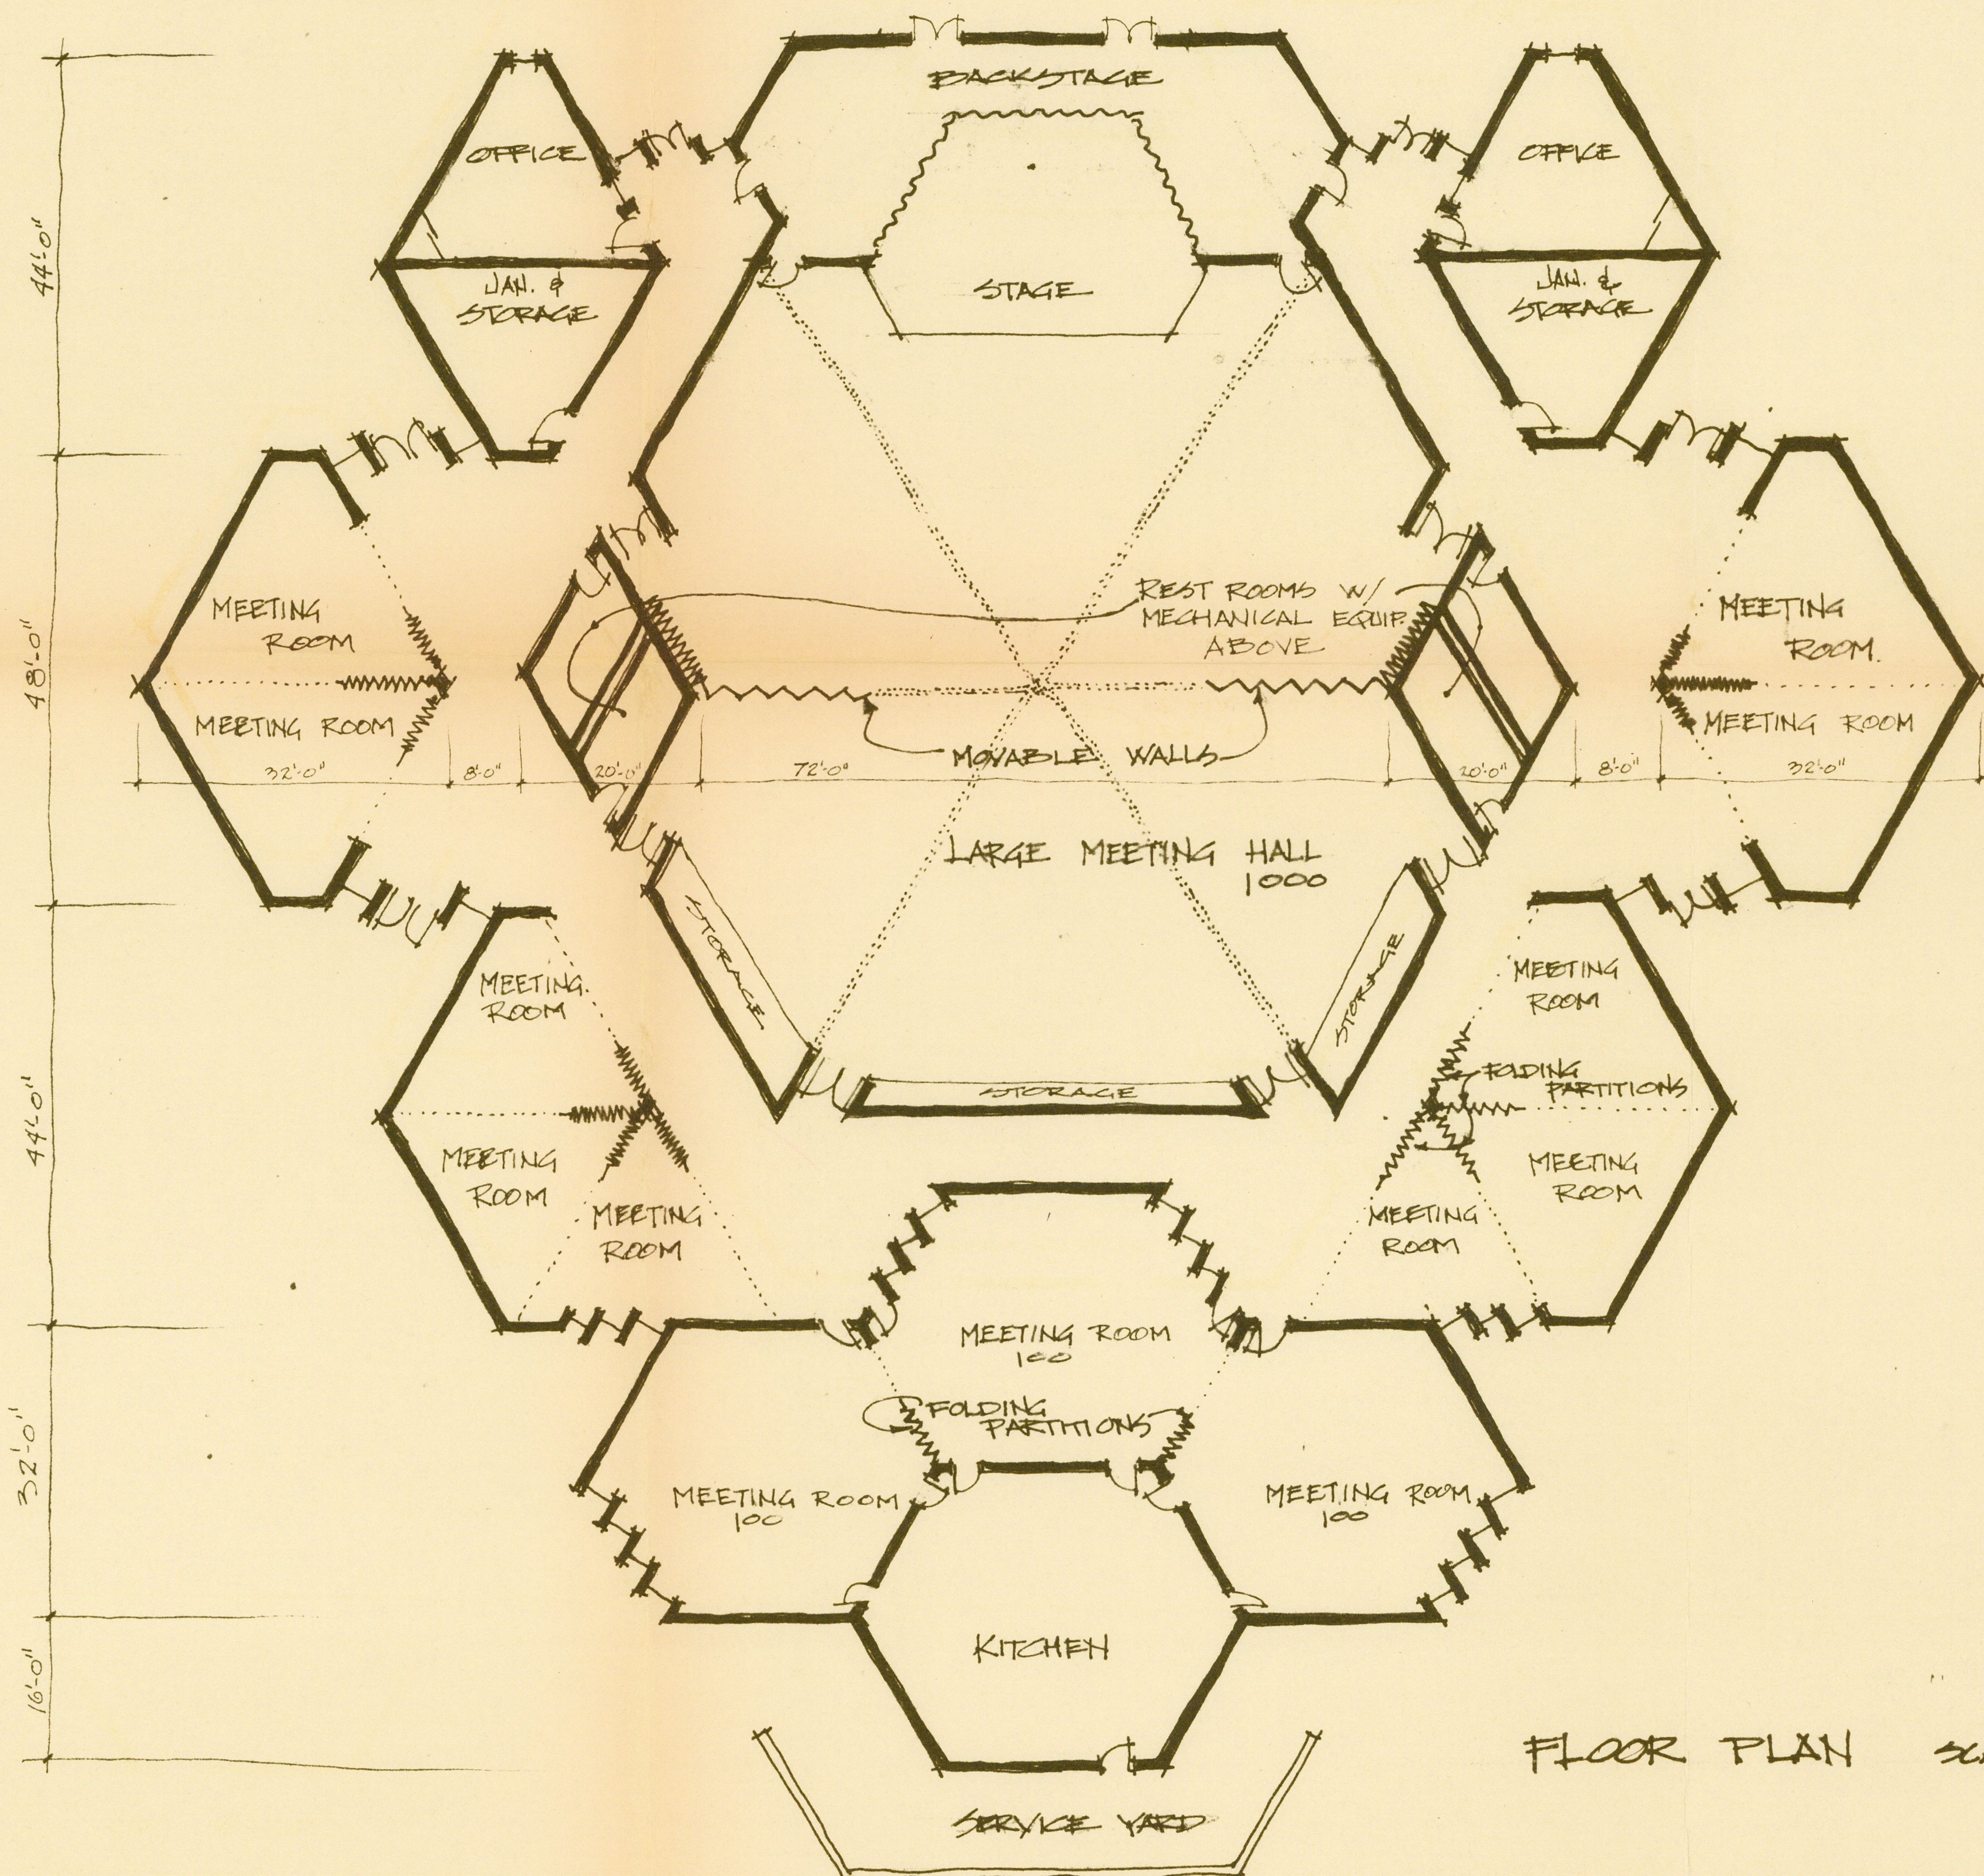

FLOOR PLAN SCALE 1/16" = 1'-0"

Albert Maps #173

PROJECT NO. T-259		POTEAU COMMUNITY CENTER	
FILE NO.		POTEAU LEFLORE COUNTY, OKLAHOMA	
DRAWN BY CHIEF	Hudgins, Thompson, Ball and Associates, Inc.		
TRACED BY	ARCHITECTS - ENGINEERS - PLANNERS 1411 CLASSEN BLVD. OKLAHOMA CITY, OKLA 700 MAYO BLDG. TULSA, OKLAHOMA		
DATE MAY 19, 1967	CHECKED BY	SHEET NO. 1 OF 2	