


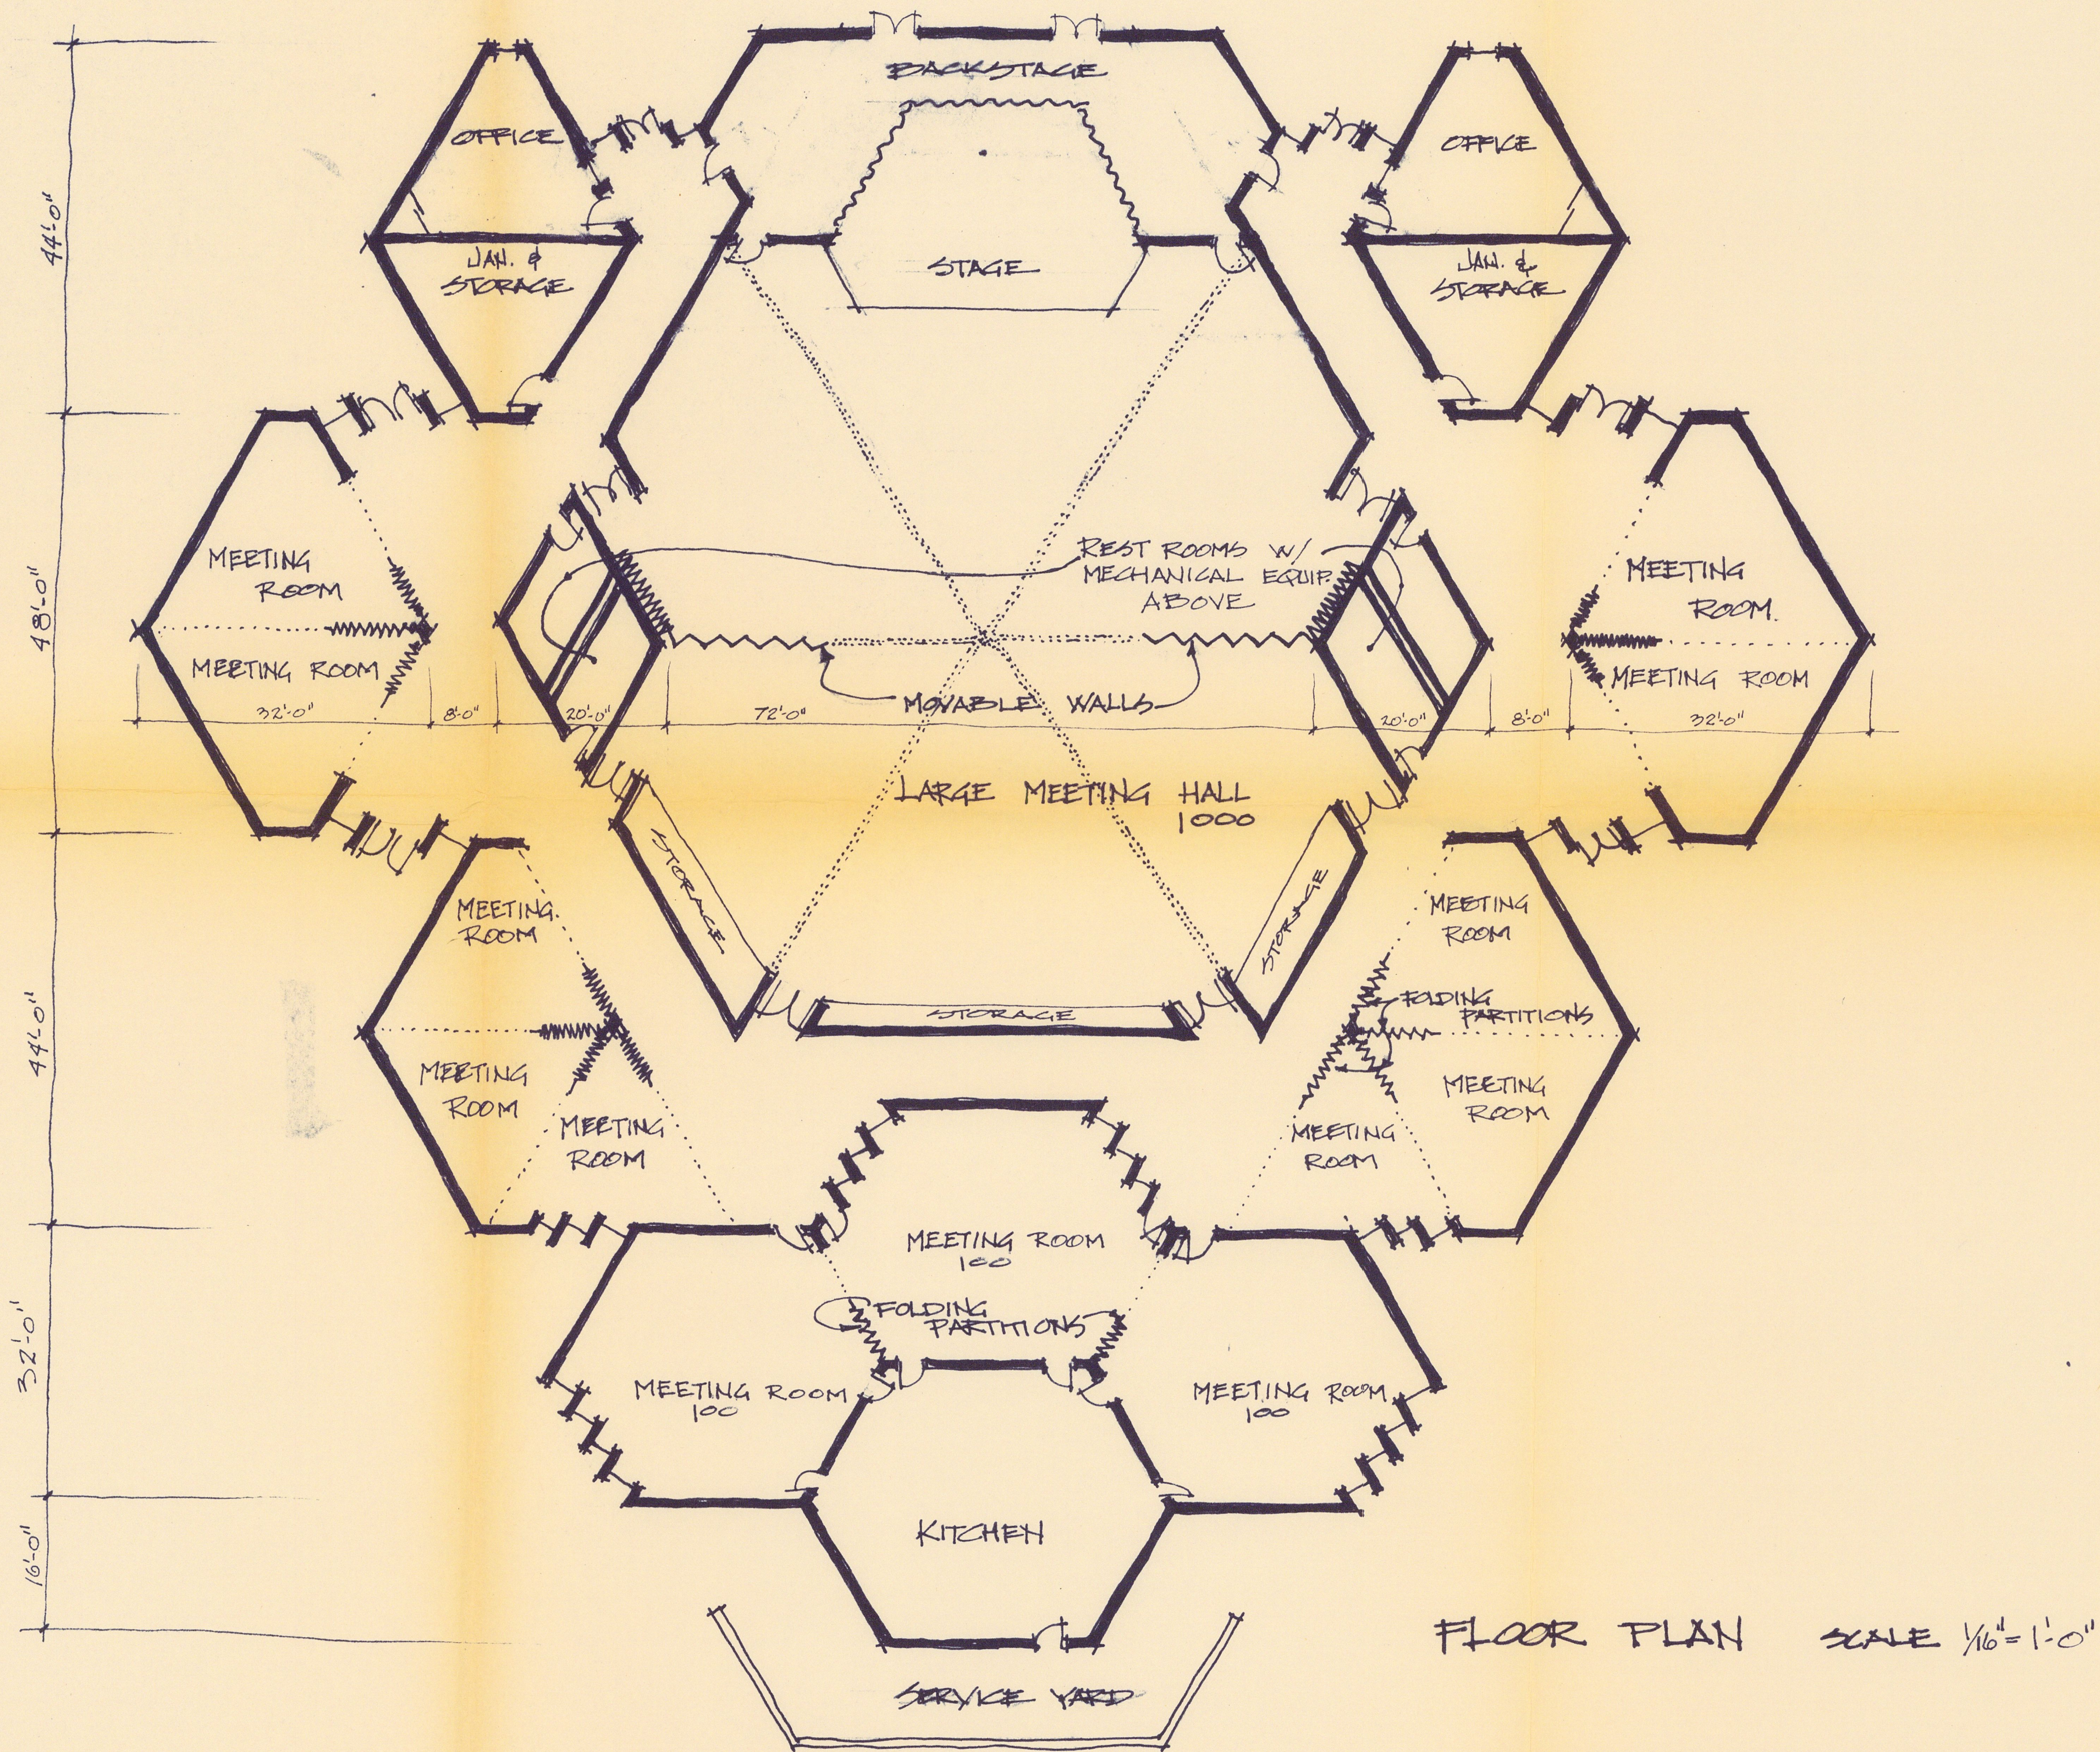

FLOOR PLAN SCALE 1/16" = 1'-0"

PROJECT NO. T-259		POTEAU COMMUNITY CENTER POTEAU LEFLORE COUNTY, OKLAHOMA	
FILE NO.			
DRAWN BY CHIEF	CHECKED BY	Hudgins, Thompson, Ball and Associates, Inc. ARCHITECTS - ENGINEERS - PLANNERS 1411 CLASSEN BLVD. OKLAHOMA CITY, OKLA. 700 MAYO BLDG. TULSA, OKLAHOMA	
DATE MAY 19, 1967		SHEET NO. 1 OF 2	