


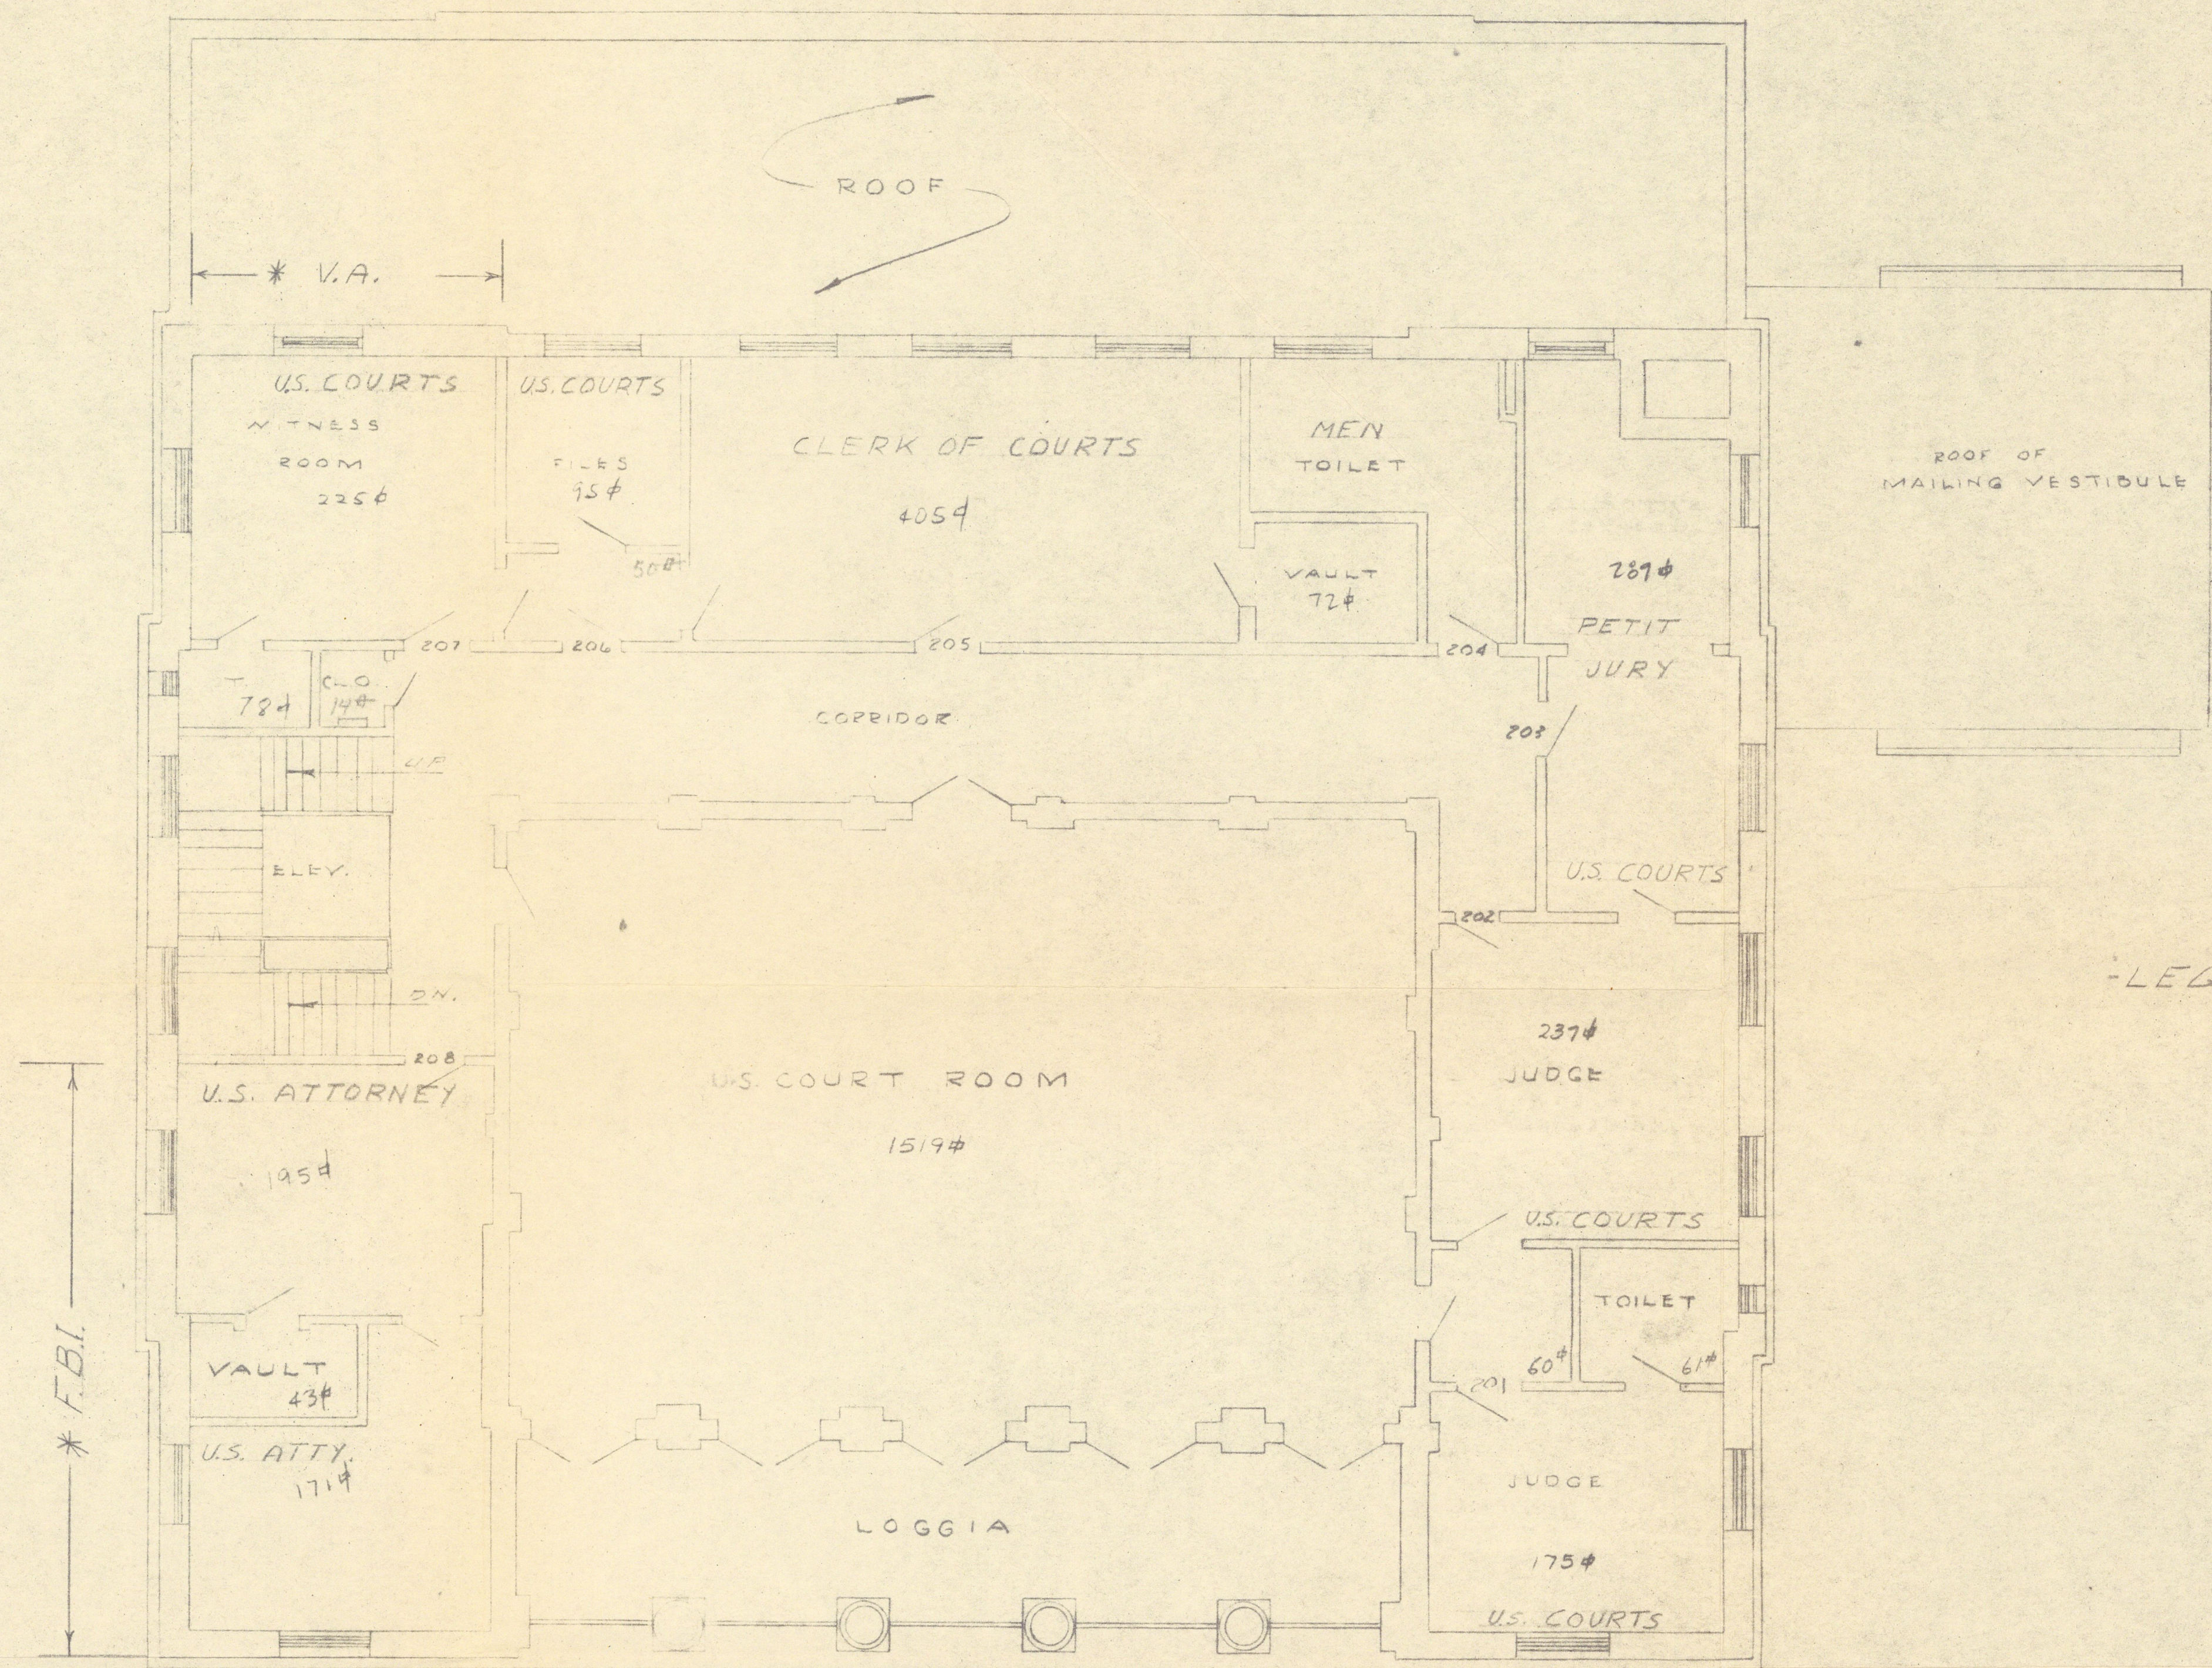


-LEGEND-

NET AGENCY AREAS INCLUDING CUSTODIAL AREAS (EXCEPT P.O.)	3,686
NET POST OFFICE AREAS	0
NET ASSIGNABLE AREAS	3,686
CIRCULATION, MECHANICAL AND CONSTRUCTION AREAS	1,689
CROSS AREA	5,375

* OPTIONAL & TEMPORARY ASSIGNMENT

SECOND FLOOR PLAN
SCALE: 1/8" = 1'-0"

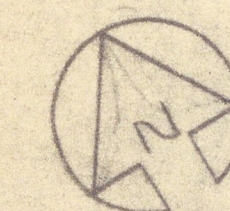

U.S. P.O. & CT. HOUSE
MCALISTER, OKLAHOMA
DWG. NO. 108 DWN. BY D.L.B. 4-13-59
REVISIONS BY: B.H. 12-15-64

[Box 13 Folder 19]

Albert 120

