


INSET B

INSET A

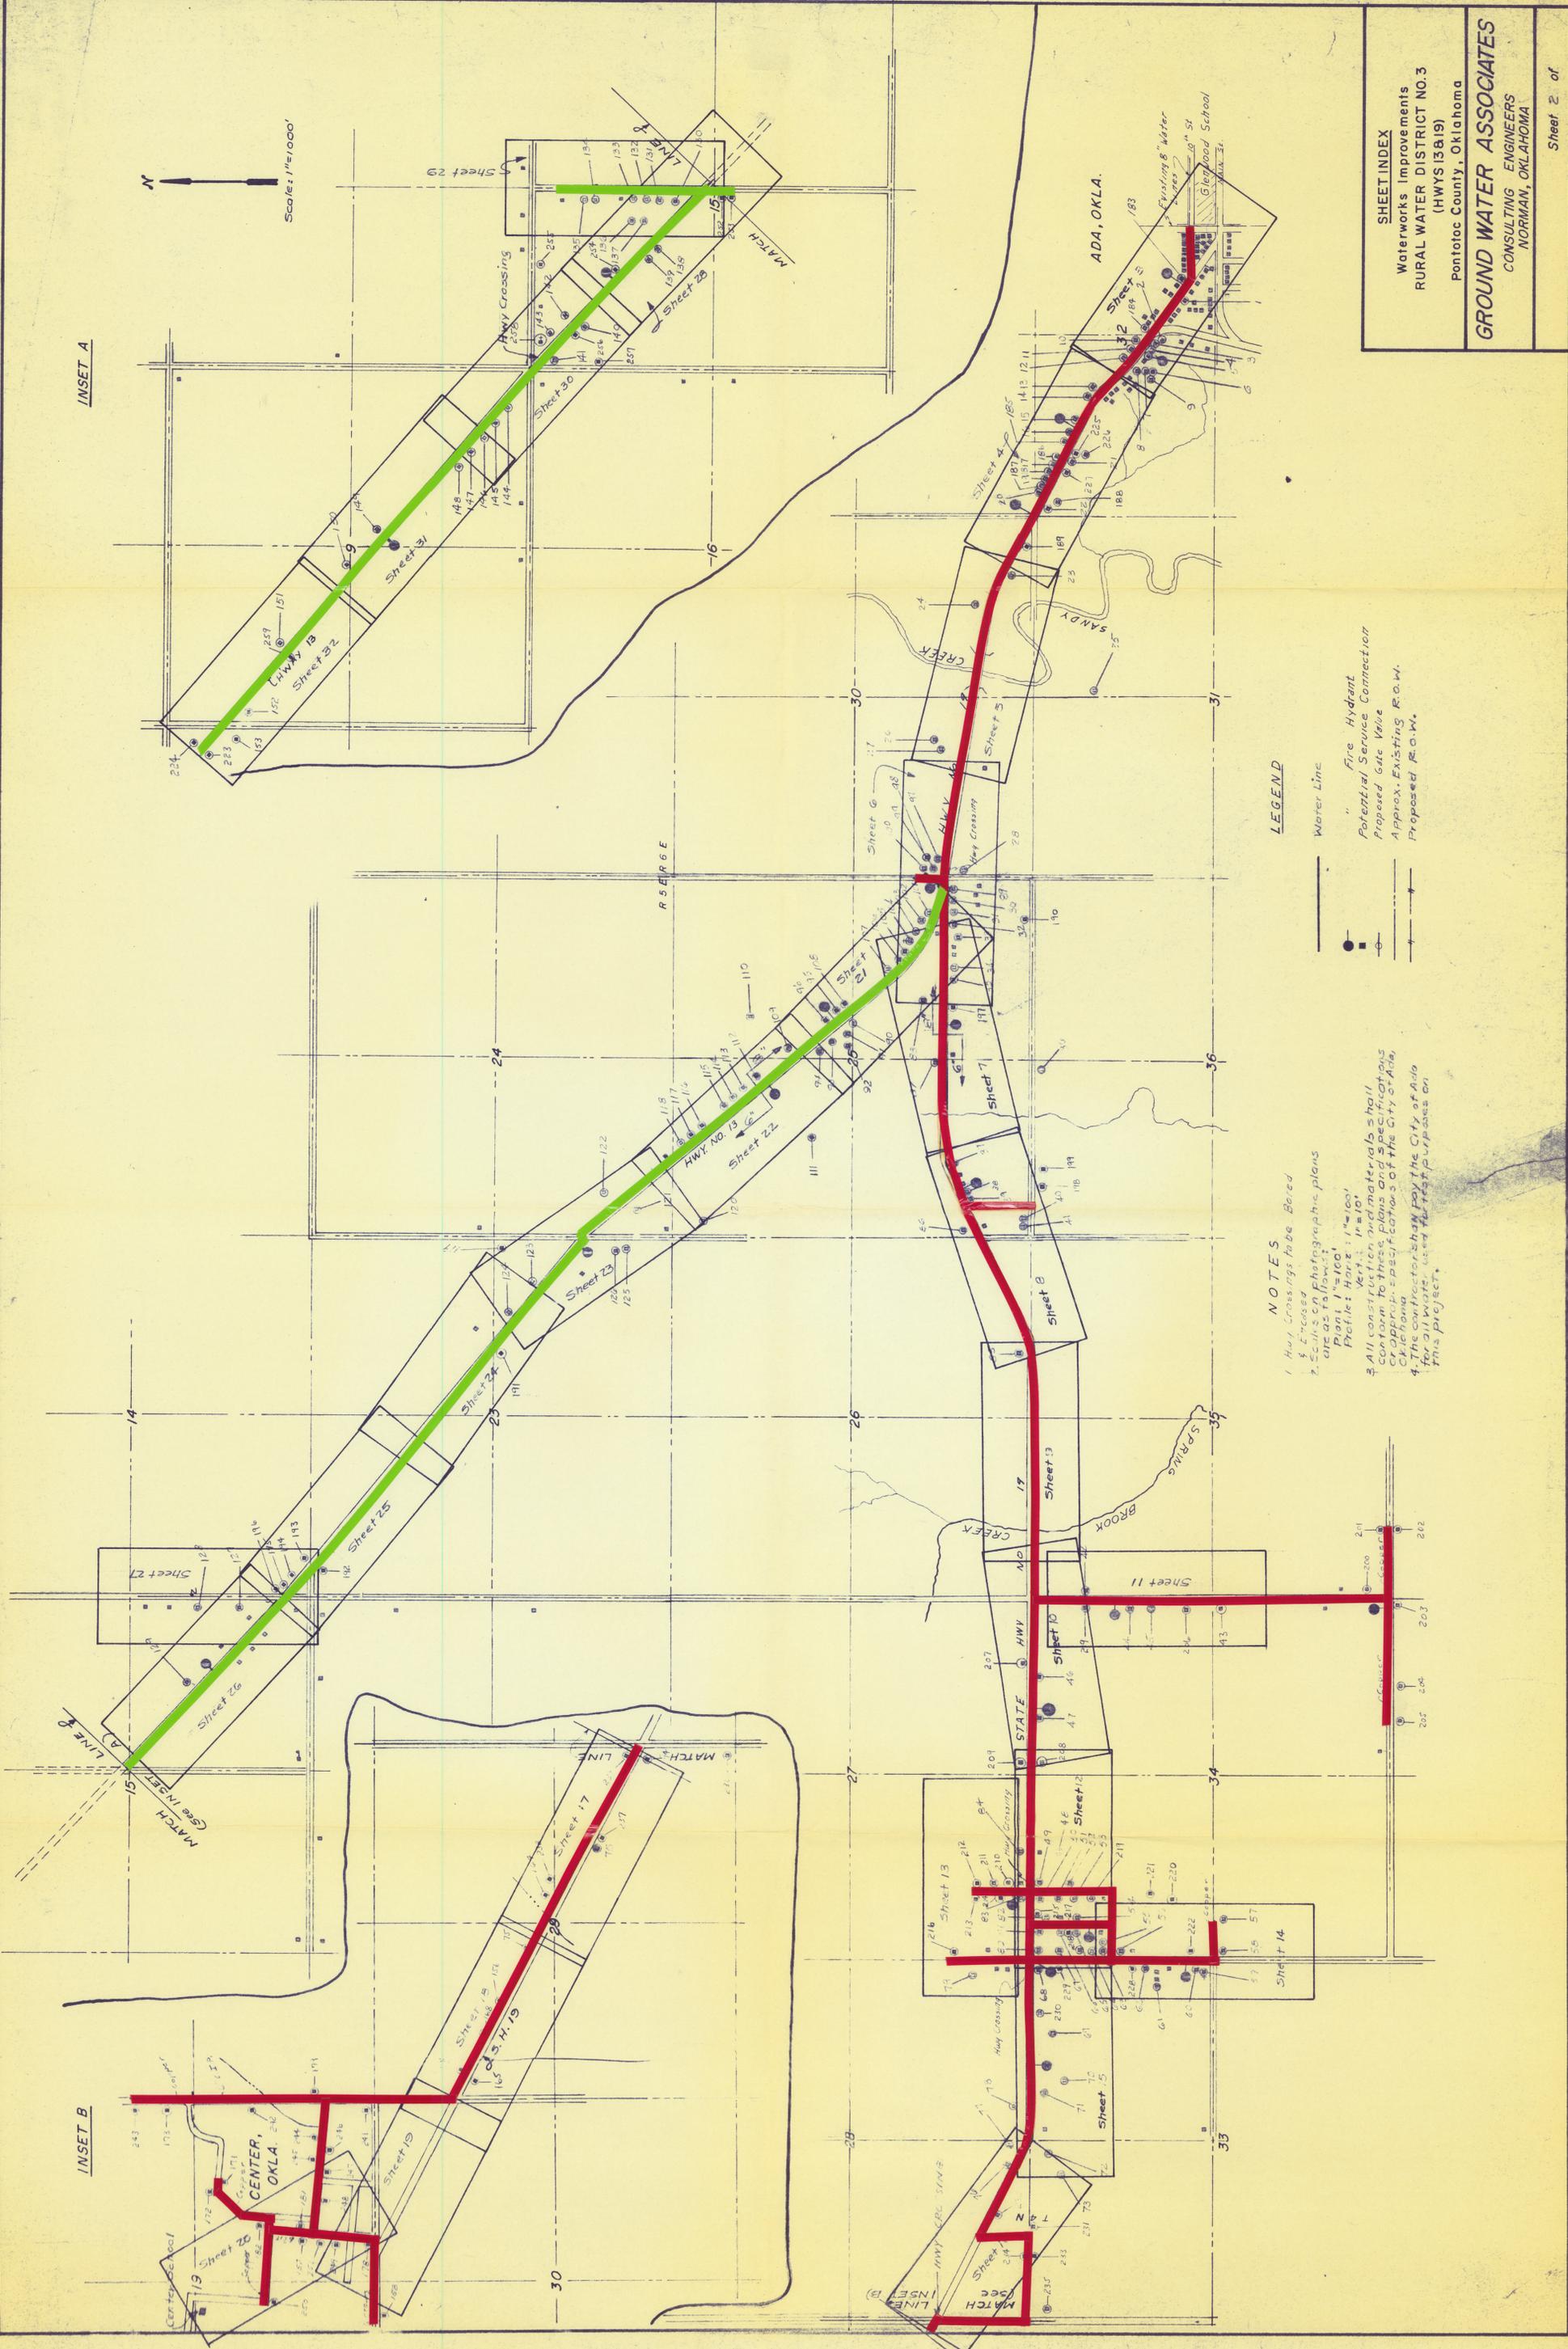

Scale: 1"=1000'



LEGEND

- Water Line
- Fire Hydrant
- Potential Service Connection
- Proposed Gate Valve
- Approx. Existing R.O.W.
- Proposed R.O.W.

NOTES

1. Hwy Crossings to be Bored & Encased
2. Easements on Photographic plans are as follows:
 Plant: 1"=100'
 Profile: Vert: 1"=10'
 Hor: 1"=10'
3. All construction and materials shall conform to specifications of the City of Ada, Oklahoma.
4. The contractor shall pay the City of Ada for all water used for test purposes on this project.

SHEET INDEX
 Waterworks Improvements
 RURAL WATER DISTRICT NO. 3
 (HWYS 13&19)
 Pontotoc County, Oklahoma

GROUND WATER ASSOCIATES
 CONSULTING ENGINEERS
 NORMAN, OKLAHOMA

Sheet 2 of