


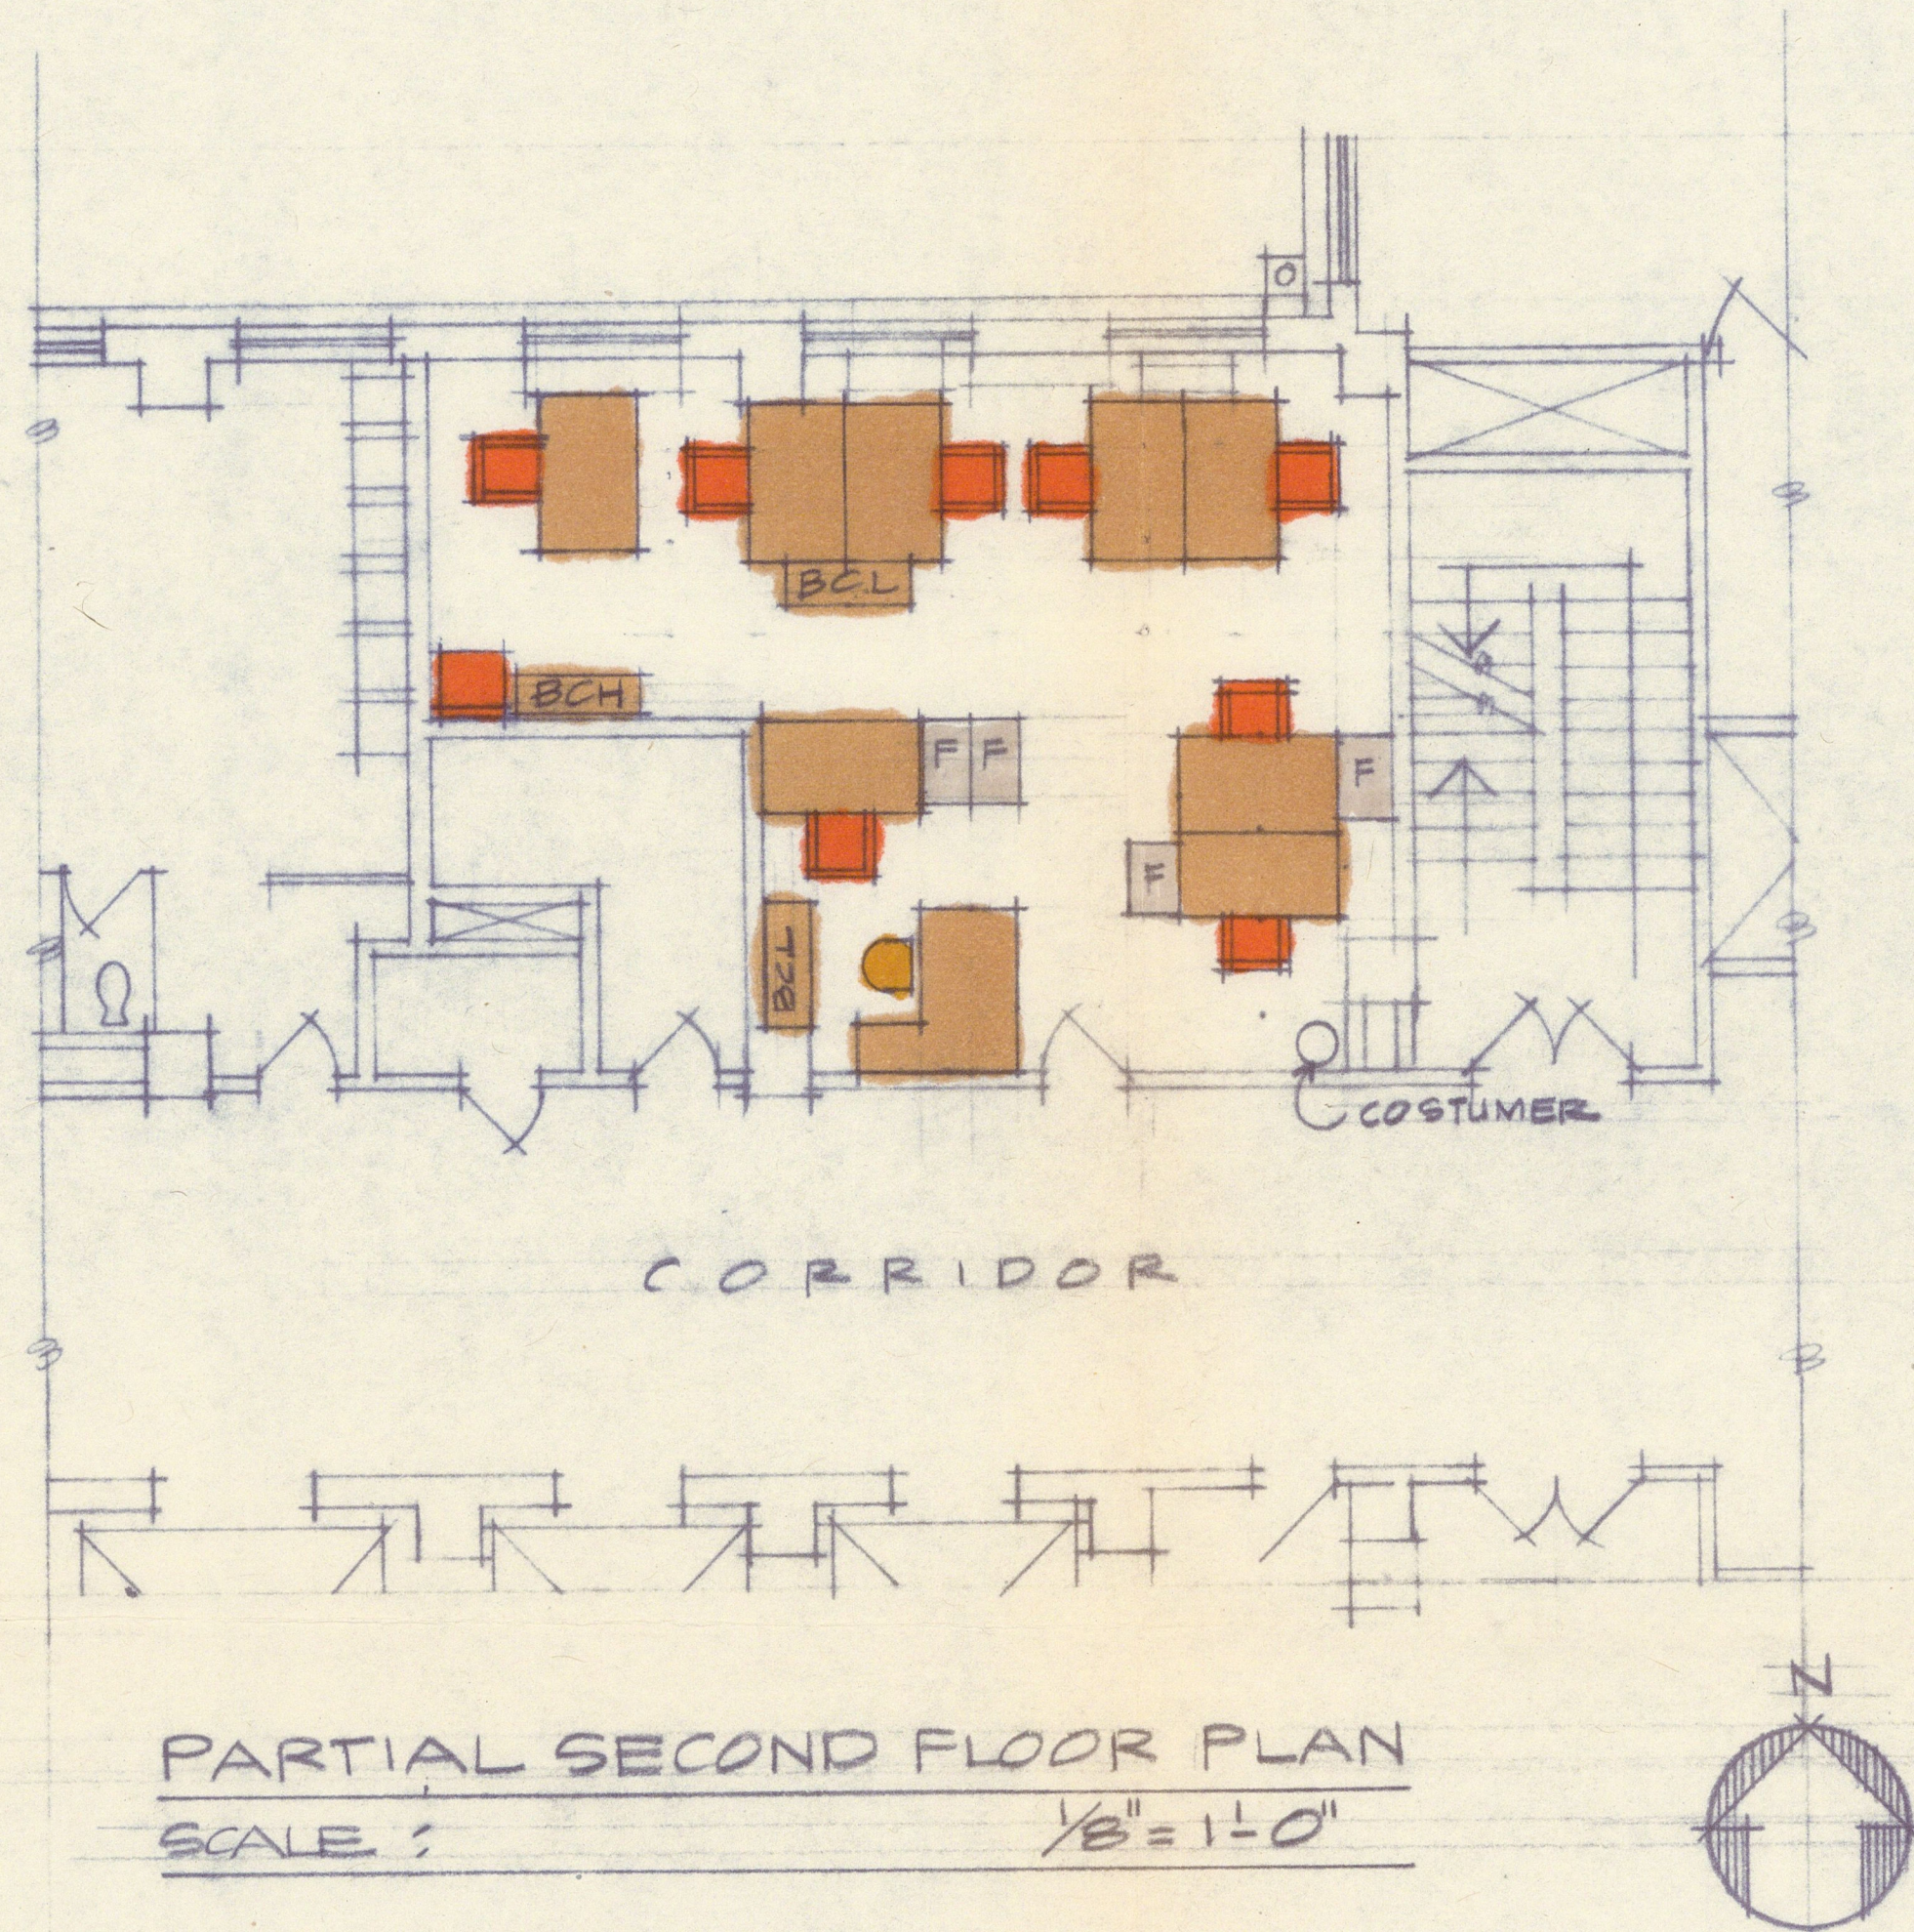

HOUSE OFFICE BUILDING ANNEX #2
SPACE DEVELOPMENT FOR THE OVERSIGHT
AND INVESTIGATION SUBCOMMITTEE - 2ND FLOOR

OFFICE OF THE ARCHITECT OF THE CAPITOL
JUNE 26 1975

LEGEND OF FURNITURE BY CLERK OF THE HOUSE


- EXECUTIVE DESK & CHAIR
- CLERK TYPIST DESK & CHAIR
- BOOK CASE HIGH 4'-0" LONG
- BOOK CASE LOW 4'-0" LONG
- FILE CABINET
- SIDE CHAIR

LEGEND OF WORK

- TELEPHONE OUTLET AT EACH DESK
- DUPLEX CONVENIENCE OUTLET AT EACH DESK

NOTE:

1. ALL FURNITURE AND FURNISHINGS SHALL BE FURNISHED BY CLERK OF THE HOUSE.
2. TELEPHONES SHALL BE FURNISHED AND INSTALLED BY THE C & P TELEPHONE COMPANY. THE TENANT SHALL OBTAIN PRIOR APPROVAL FROM THE HOUSE ADMINISTRATION COMMITTEE.

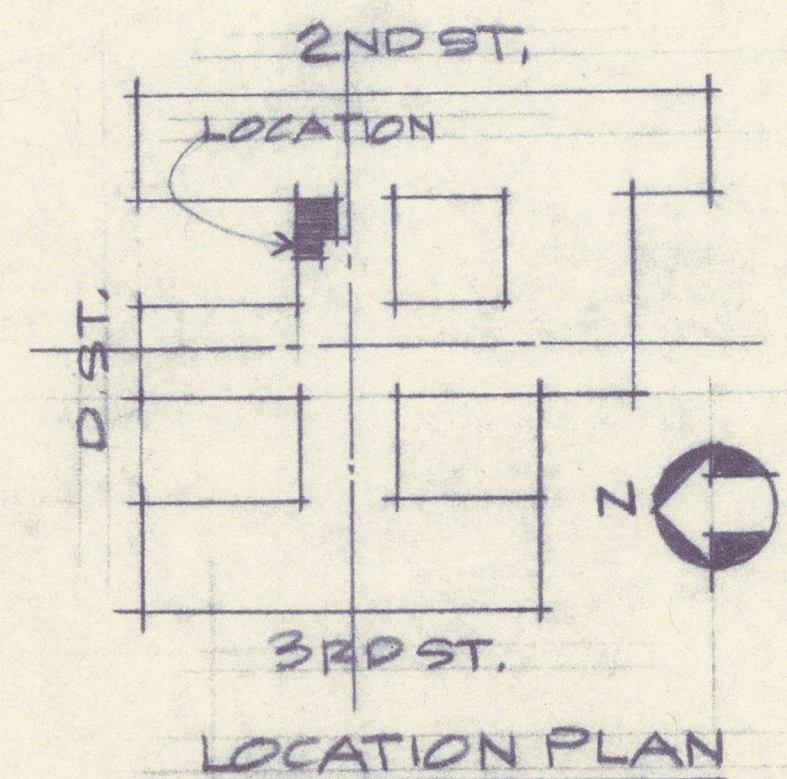

DISTRIBUTION

- 1. M.E.C. JUNE 26 1975
- 3. J.R.C. "
- 3. R.A.T. "
- 3. MRS. B. EASTMAN "

REVISION PER TELEPHONE CALL
FROM MRS. EASTMAN - ADD 1 DESK
& DELETE XEROX + 2 FILES - JULY 3, 1975
10. REPEAT ABOVE DISTRIBUTION JULY 3, 1975

VERBAL APPROVAL BY MR. EASTMAN
JULY 10, 1975, TELEPHONE CONVERSATION.
A LETTER OF APPROVAL WILL FOLLOW

- 1. MR. M. REED JULY 10, 1975
- 1. CLERK OF HOUSE " " "

REVISION XEROX + 2 FILES
ADD 1 DESK