


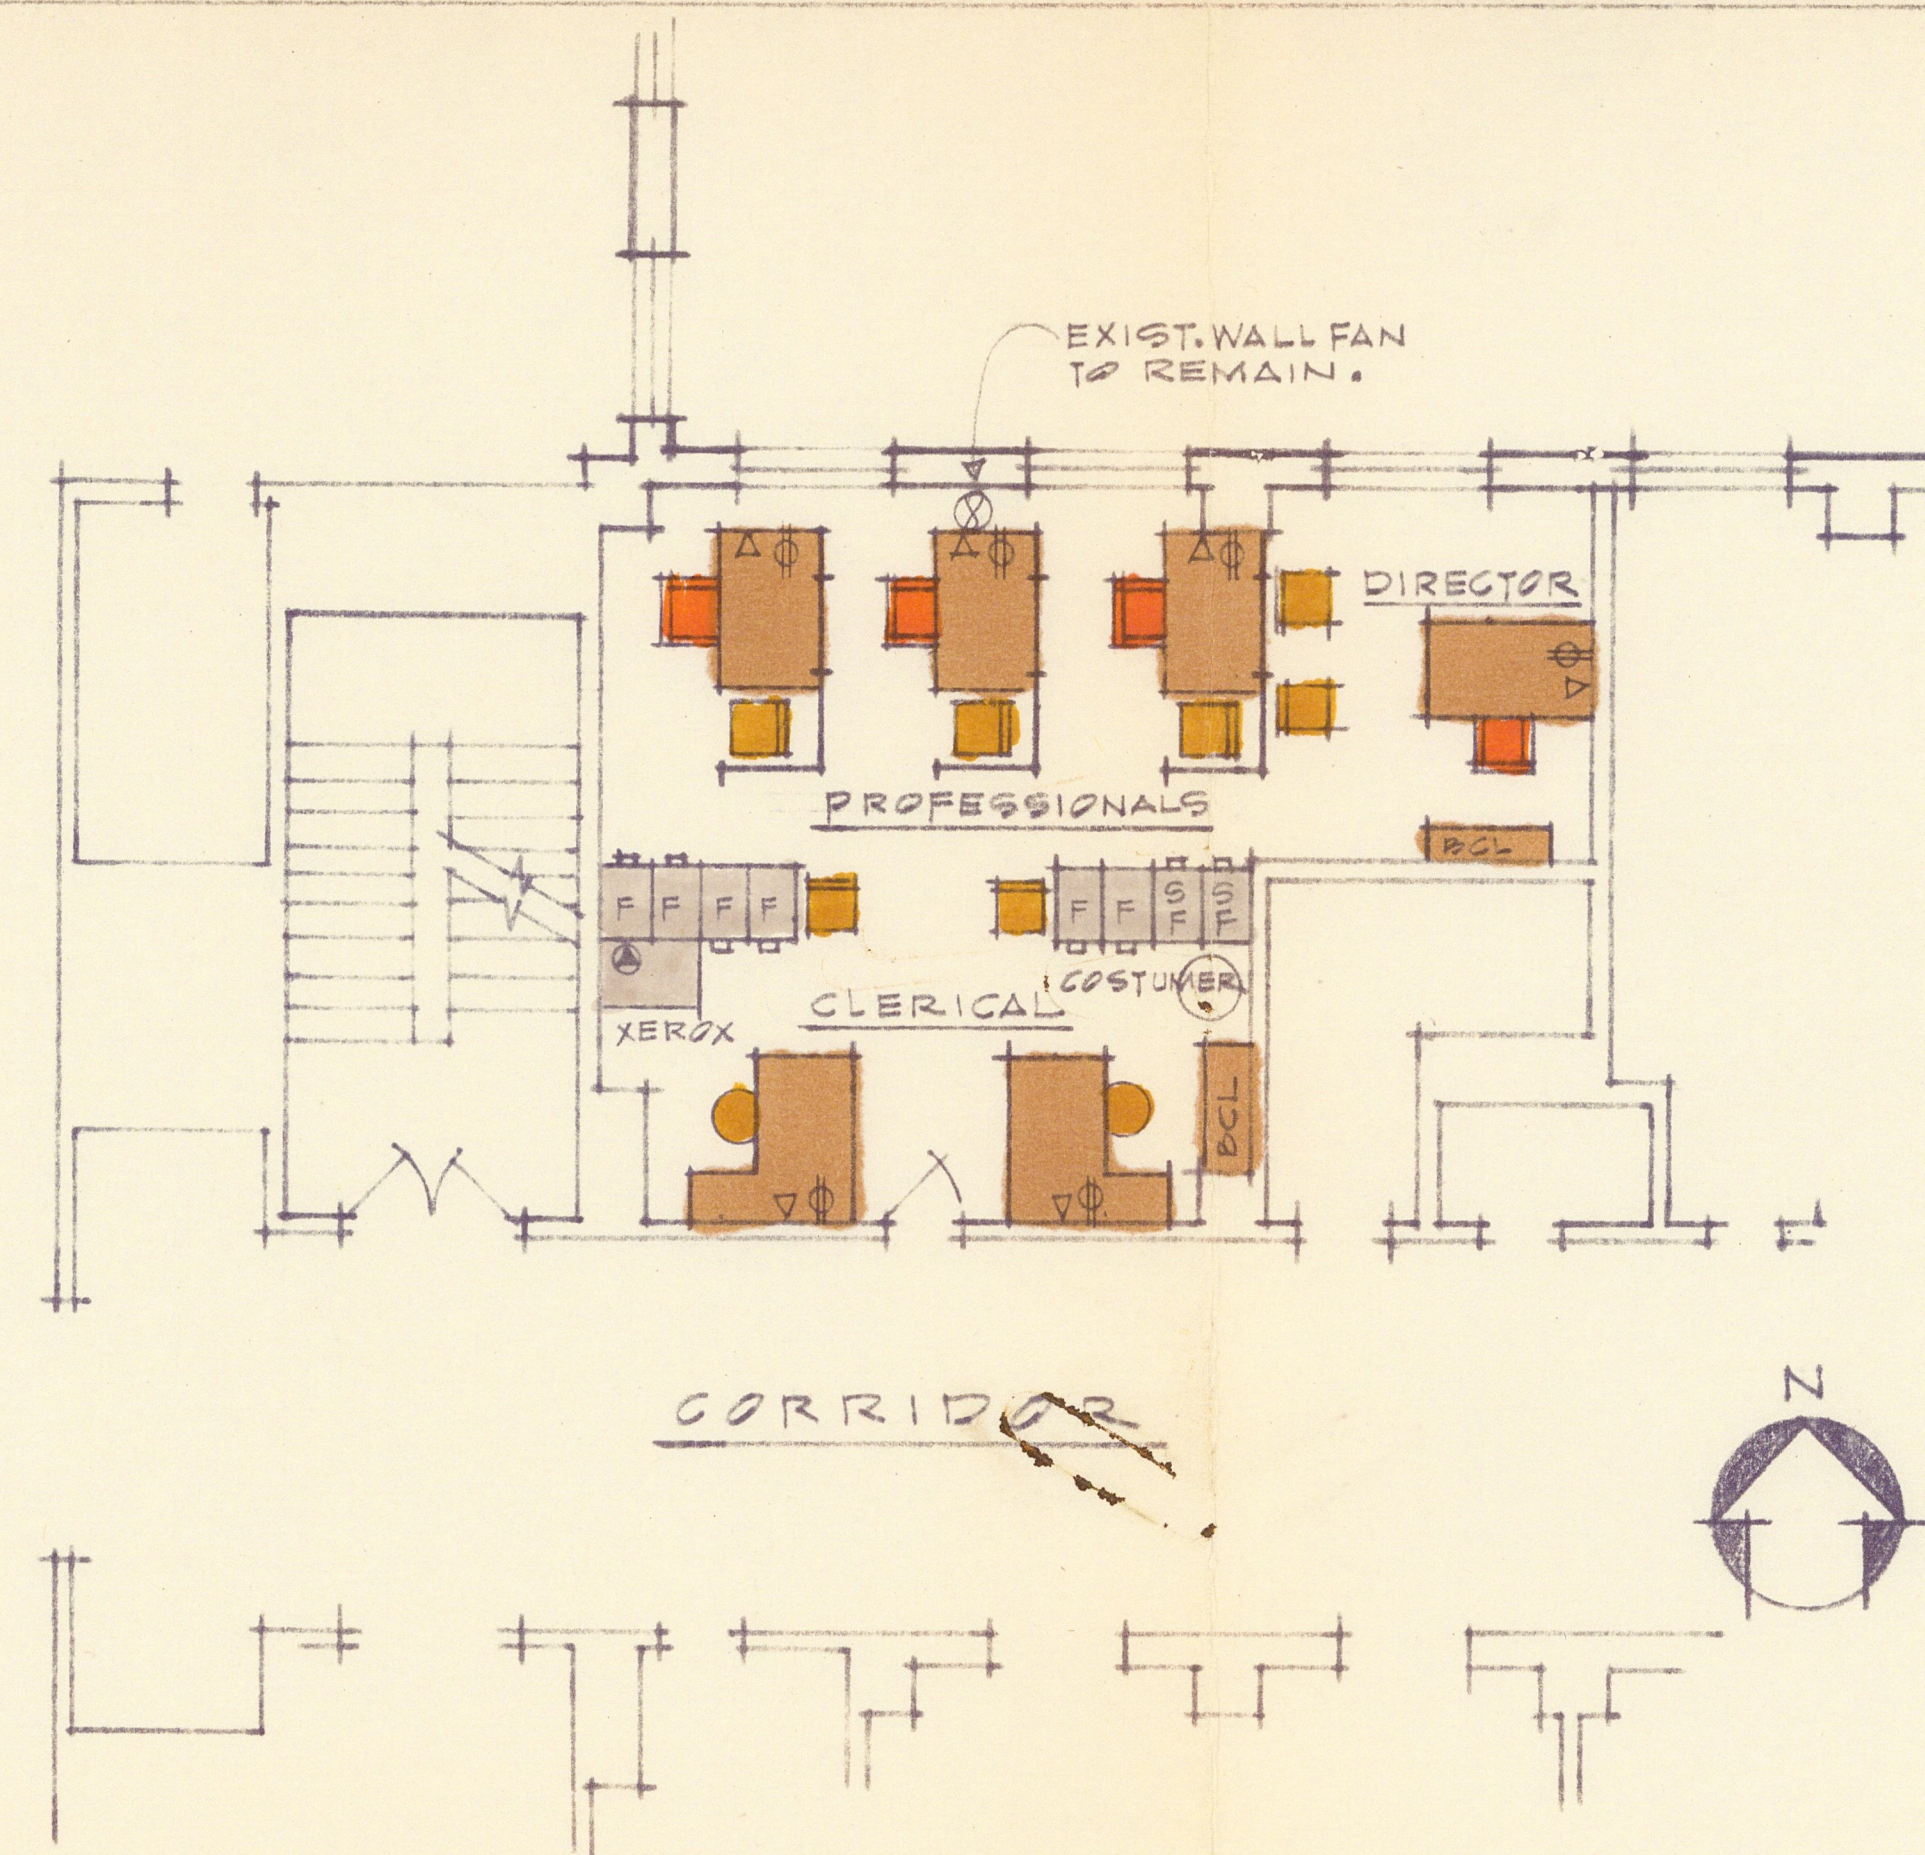

DISTRIBUTION


1 MEC/RRS SEPT. 22, 1975
 3 JRC
 3 RAT
 3 MRH. VANCE

APPROVED BY LETTER FROM
 CONGRESSMAN
 GILLESPIE V. MONTGOMERY
 DATE ON SEP. 24 1975.


1. MR. M. REED SEP 26 75
 1. CLERK OF THE HOUSE "

HOUSE OFFICE BUILDING ANNEX 2 - SPACE DEVELOPMENT
 FOR THE SELECT COMMITTEE ON MISSING IN ACTION SCALE 1/8" = 1'-0"
 TEMPORARY 3RD FLOOR SPACE
 OFFICE OF THE ARCHITECT OF THE CAPITOL SEPT. 22, 1975


LEGEND OF FURNITURE BY CLERK OF THE HOUSE

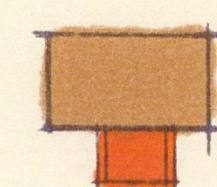


PROFESSIONAL
 DESK & CHAIR

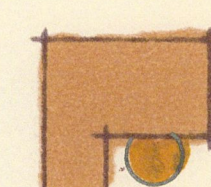


CLERICAL
 DESK & CHAIR

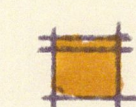

SIDE CHAIR

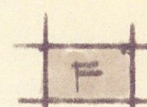

FILE CABINET
 NOTE: (SF) DENOTES
 SAFE FILE CABINET.

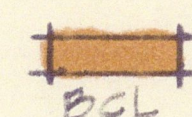

BOOKCASE (LOW)


LEGEND OF WORK




TELEPHONE OUTLET



CONVENIENCE OUTLET

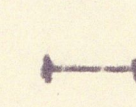

SPECIAL OUTLET

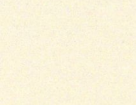

GSA TYPE LOW METAL
 & PLASTIC PARTITION

GENERAL NOTES

1. ALL FURNITURE AND FURNISHINGS SHALL BE FURNISHED BY THE CLERK OF THE HOUSE.
2. TELEPHONES SHALL BE FURNISHED AND INSTALLED BY THE C&P TELEPHONE COMPANY. THE TENANT SHALL OBTAIN PRIOR APPROVAL FROM THE COMMITTEE ON HOUSE ADMINISTRATION.

