



PRINTS ISSUED		
NO.	TO	DATE
2	MEC	12-11-75
2	CBS	"
1	UTW	"
3	JRC	"

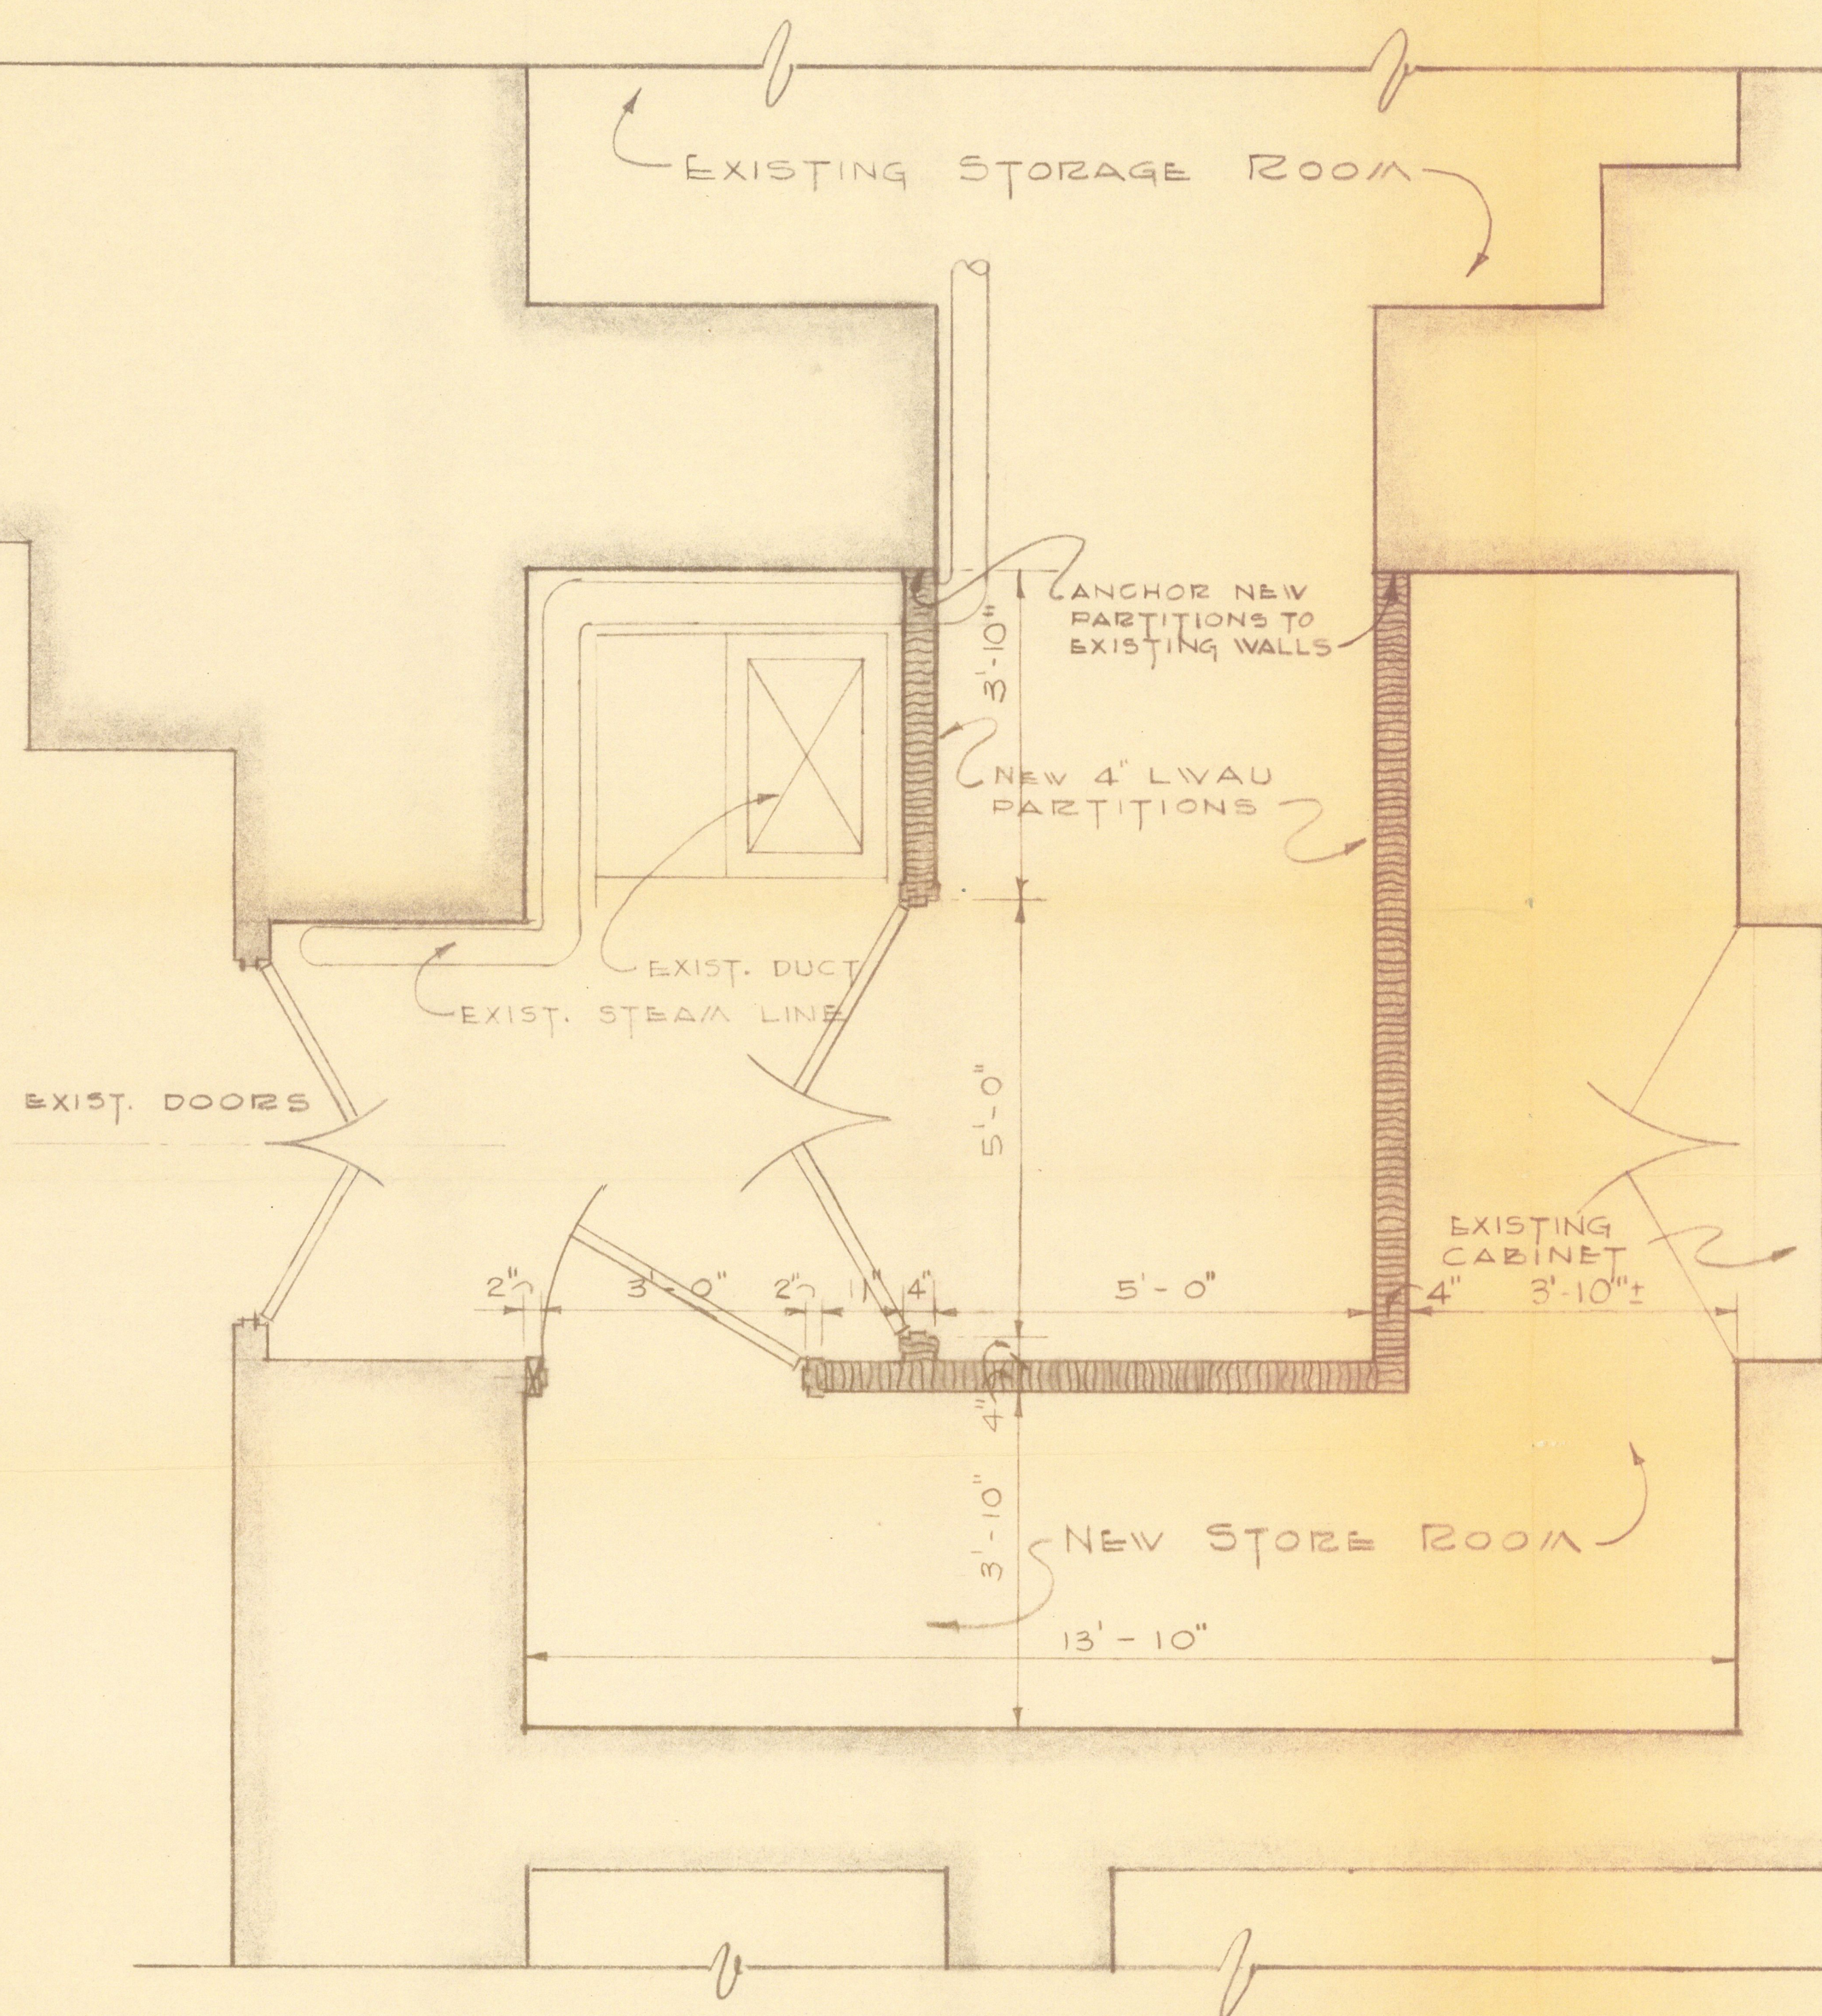

NOTES:

- NEW PARTITIONS SHALL BE 4" LVAU AND BUILT AROUND EXISTING STEAM LINES AND OTHER PIPES. NEW PARTITIONS SHALL BE BUILT UP TO THE EXISTING VAULTED CEILING.
- PROVIDE 1-4"x8"x6'-4" 1-4"x8"x4'-4" PRECAST REINFORCED CONCRETE LINTELS OVER NEW METAL DOORS W/
- NEW DOORS SHALL BE METAL; (8" BEARING) MIN. 1-3'-0"x7'-0" 1 PAIR- 2'-6"x7'-0" WITH METAL BUCKS. ALL DOORS SHALL BE PROVIDED WITH LOCKS.
- EXISTING LIGHT FIXTURES SHALL BE RE-LOCATED TO ACCOMMODATE NEW STORE ROOM.
- EXISTING SPRINKLER SYSTEM SHALL BE MODIFIED TO ACCOMMODATE NEW STORE ROOM.

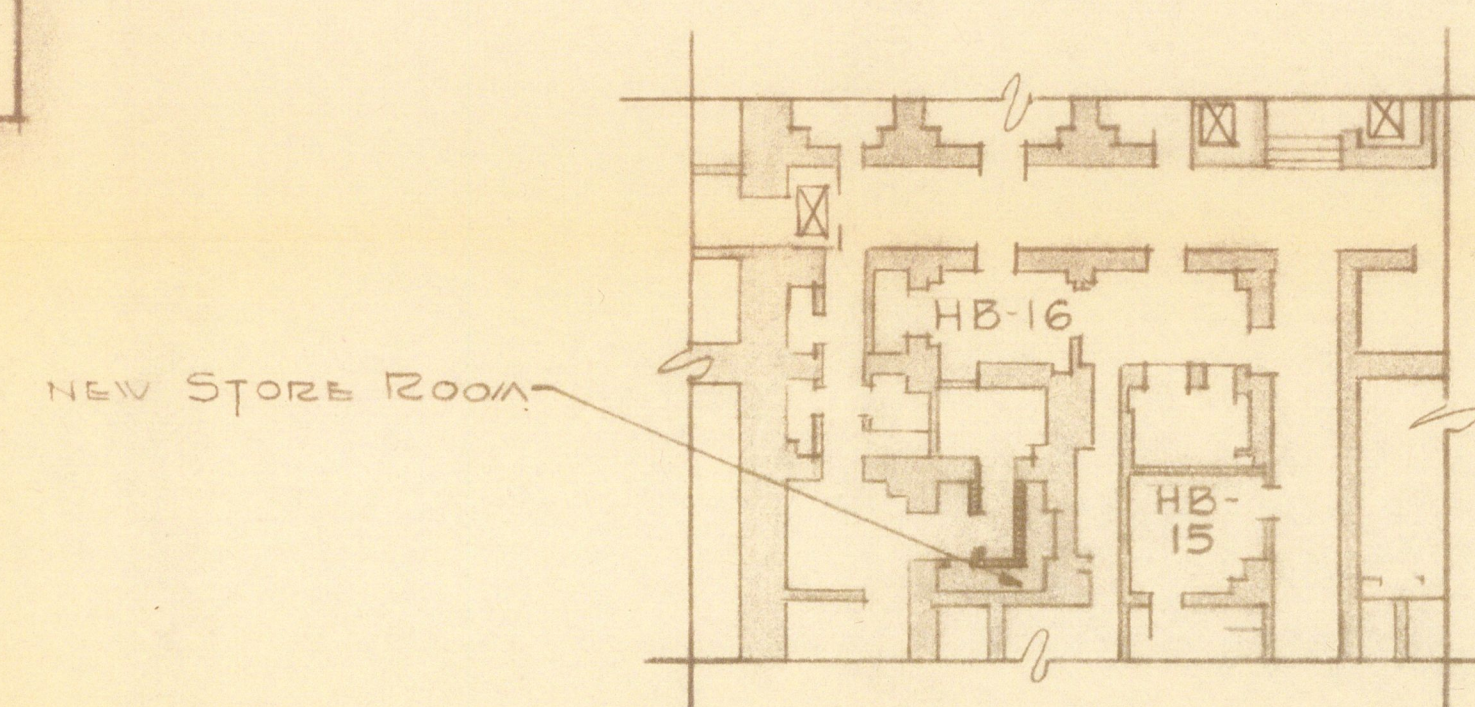

LOCATION PLAN
BASEMENT (HOUSE SIDE)
NO SCALE

PLAN - NEW STORE ROOM
BASEMENT FLOOR - HOUSE SIDE
SCALE: 1/2" = 1'-0"

RECOMMENDED FOR APPROVAL		PROJECT TITLE UNITED STATES CAPITOL NEW STORE ROOM FOR MINORITY WHIP		IFB NO	KEY PLAN
COORDINATING ENGINEER		DRAWING TITLE		DRAWN THV	U.S. CAPITOL
ASSISTANT ARCHITECT OF THE CAPITOL		PLANS		CHECKED RJS	DRAWING NO
APPROVED		GEORGE M. WHITE FAIA		SCALE AS NOTED	C-230
ARCHITECT OF THE CAPITOL		ARCHITECT OF THE CAPITOL		DATE 12-11-75	
				SHEET 1 of 1	