


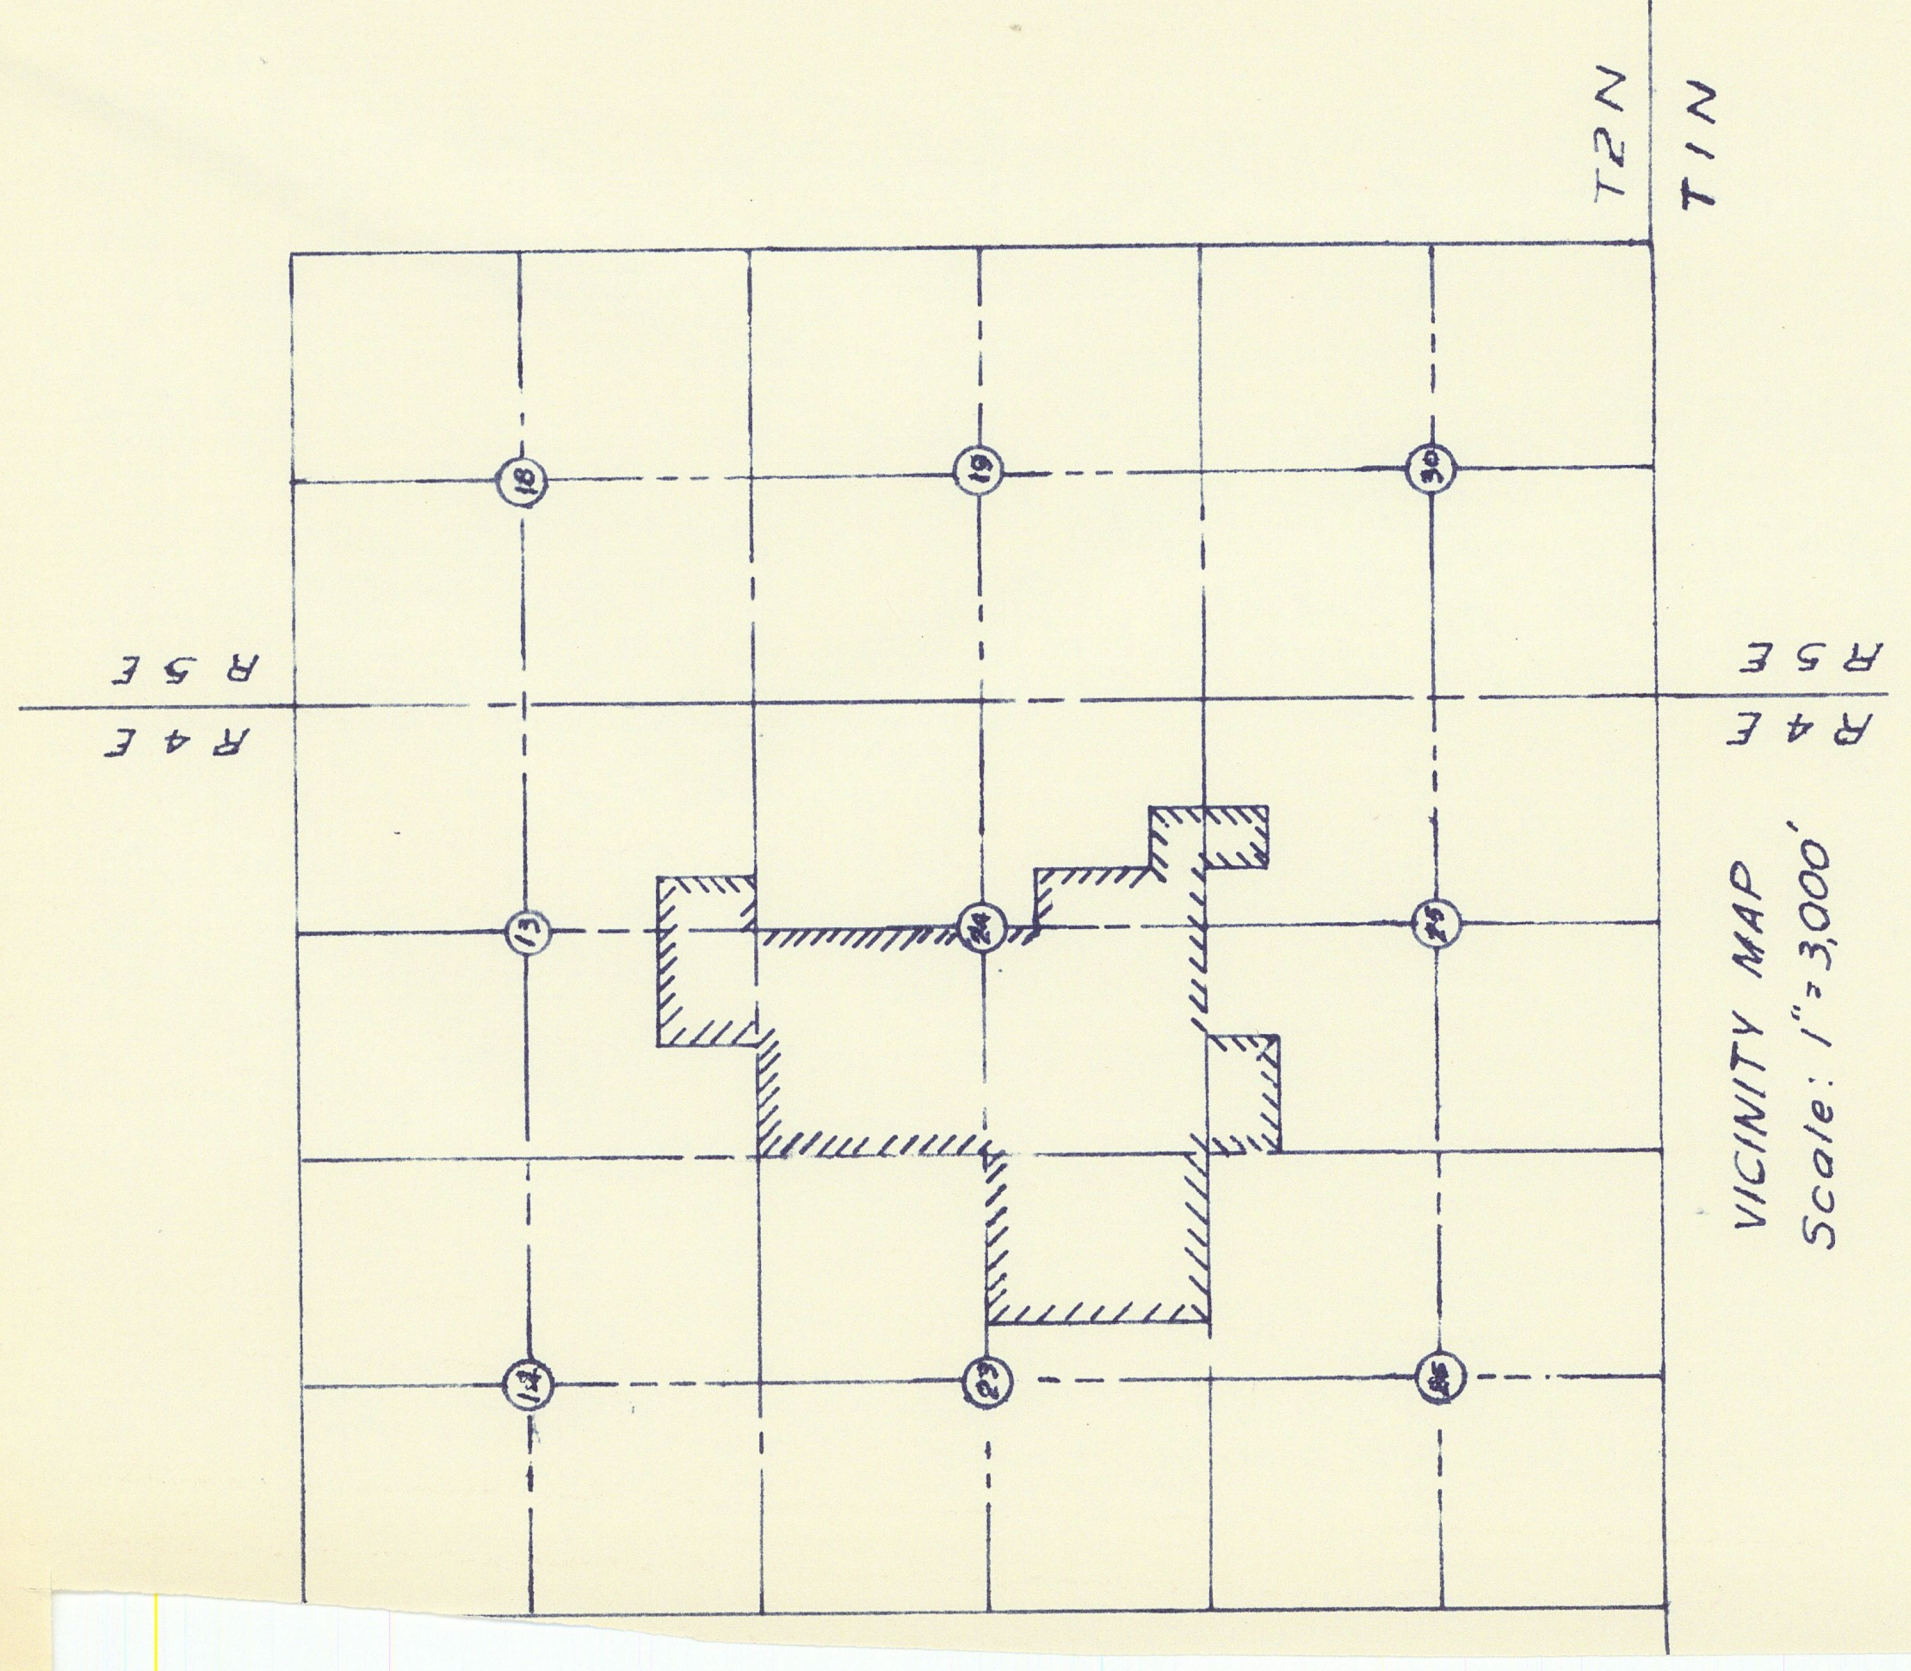

ESTIMATED QUANTITIES

4" I.D. Line	652.8'
3" I.D. Line	4136.1'
2" I.D. Line	14759.4'
1" I.D. Line	27545.5'
4" Valves & boxes	13
2" Valves & boxes	37
1" Valves & boxes	275
Service assemblies with meter, regulator, and service line	1
Large meter (for school)	1
Town border stations	2
Convert to natural gas burning equipment: school	1
other	274

Residences	248
Trailer House	2
School	1
Church	4
General Store & Station	19
Post Office	1

Residences: 259 shown; only 248 served in town system; other 6 served along Main Distribution Line.

LEGEND

—	Proposed Main Distribution Line
—	4" Proposed Distribution Line
—	3" Proposed Distribution Line
—	2" Proposed Distribution Line
—	1" Proposed Distribution Line
⊗	Valves
⊗	Town border stations
—	Service line

PRELIMINARY PLANS FOR PROPOSED GAS SYSTEMS FOR GLASS SAND PLANTS IN PONTOTOC AND JOHNSTON COUNTIES; AND TOWNS IN THE AREA INCLUDING MURRAY COUNTY

ROFF DISTRIBUTION SYSTEM	
RALPH W. DELANEY, CONSULTING ENGINEER, ADA, OKLAHOMA	SCALES: AS NOTED