
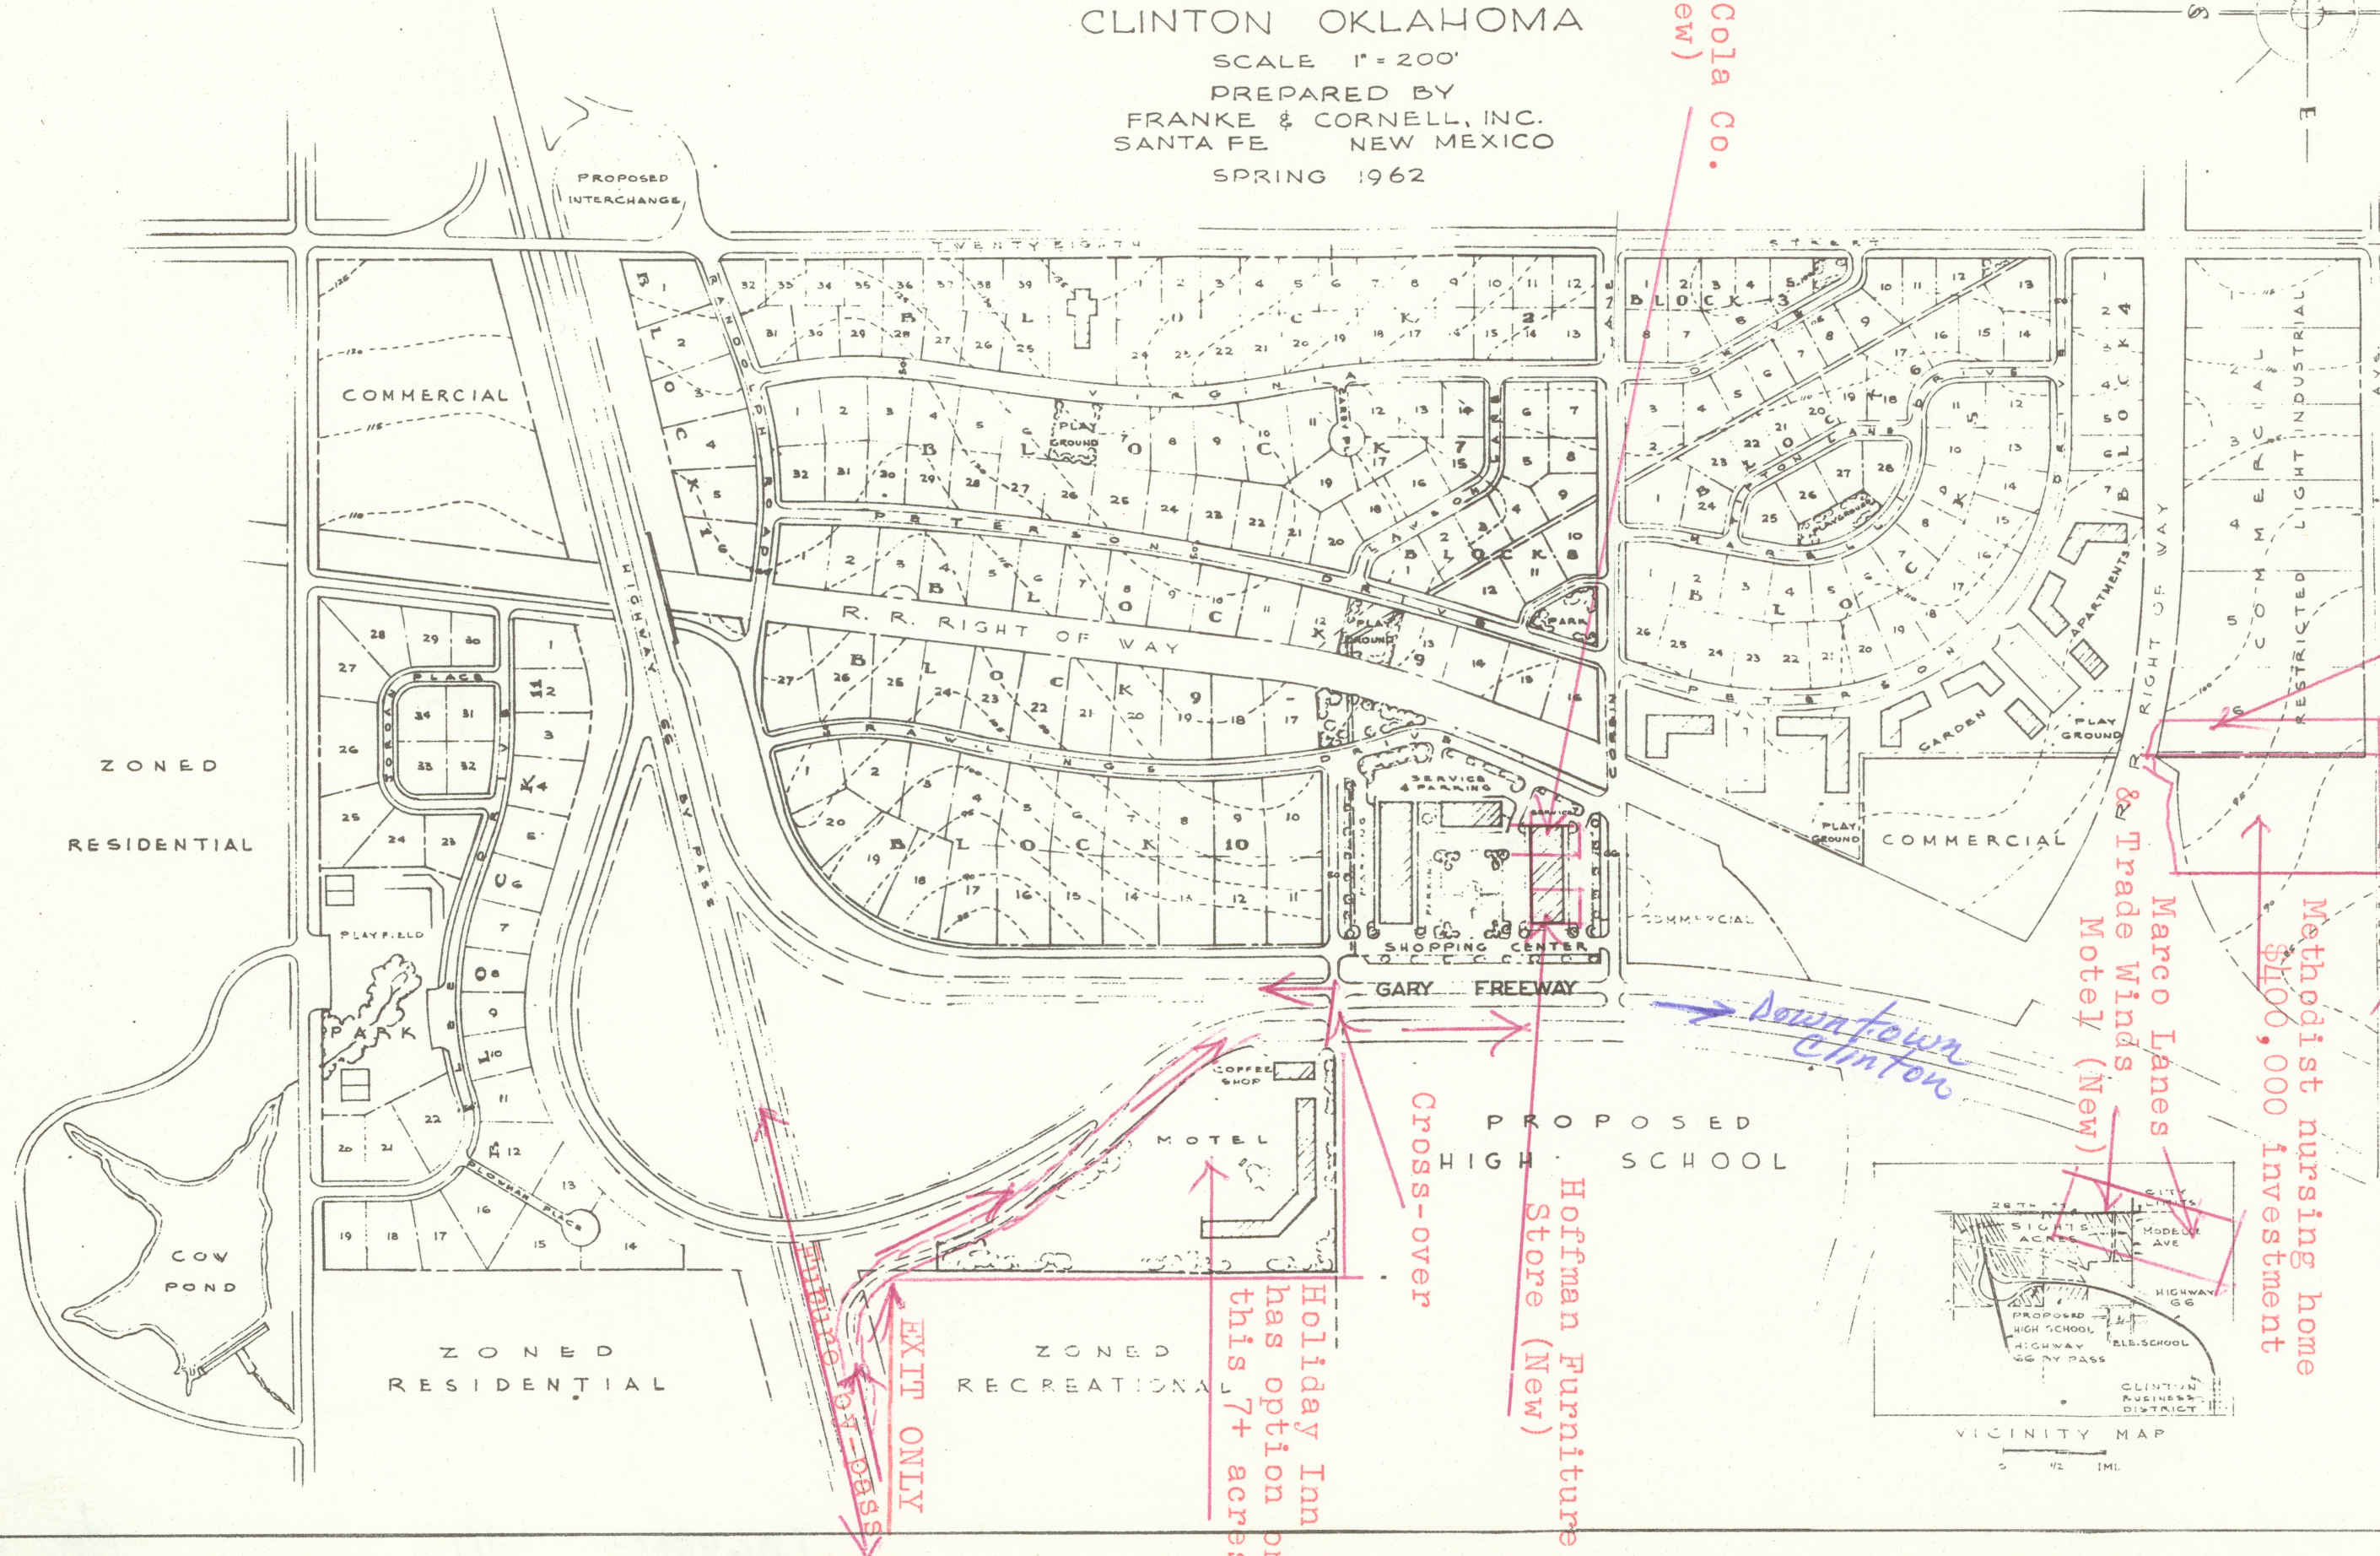


A LAND SUBDIVISION OF SIGHTS ACRES CLINTON OKLAHOMA

SCALE 1" = 200'

PREPARED BY
FRANKE & CORNELL, INC.
SANTA FE NEW MEXICO
SPRING 1962

Coca Cola Co.
(New)

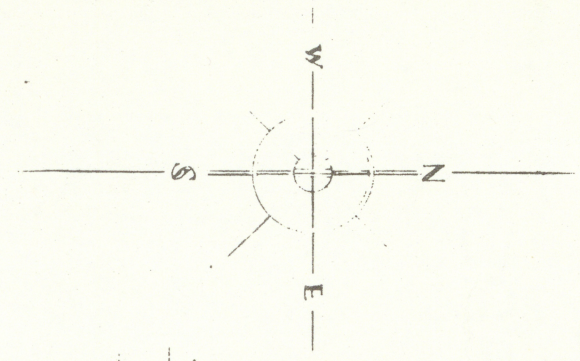


LOT SUMMARY

BLOCK	NO. LOTS	APPROX. SIZE (ACRES)
6	39	1/2 to 3/4
7	8	1/4 - 1/3
26	7	2/5
28	26	2/5
32	28	2/5
38	32	1/3 - 1/2
12	12	1/3 - 1/2
27	12	1/2 - 3/4
20	20	1/2 - 3/4
34	34	1/3 - 1/2
TOTAL-239		
LOTS ZONED		
LIGHT INDUSTRY-G		2

LEGEND

RESIDENTIAL	[Symbol]
SINGLE FAMILY	[Symbol]
GARDEN APTS.	[Symbol]
COMMERCIAL	[Symbol]
LIGHT INDUSTRIAL	[Symbol]
PUBLIC	[Symbol]
SCHOOLS-CHURCHES	[Symbol]
PARKS-PLAYGROUNDS	[Symbol]
R.R. RIGHT-OF-WAY	[Symbol]
PROPERTY LINE	[Symbol]

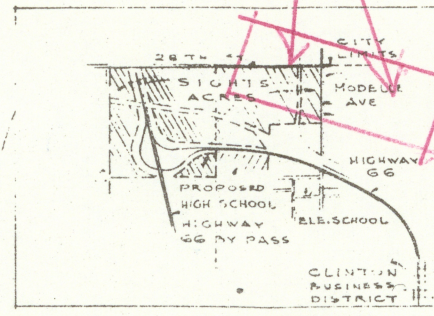

Methodist nursing home
\$100,000 investment

T to FOSS RESERVOIR

Marco Lanes
& Trade Winds
Motel (New)

Hoffman Furniture
Store (New)

Cross-over

Holiday Inn
has option on
this 7+ acres

EXIT ONLY

EXIT ONLY