


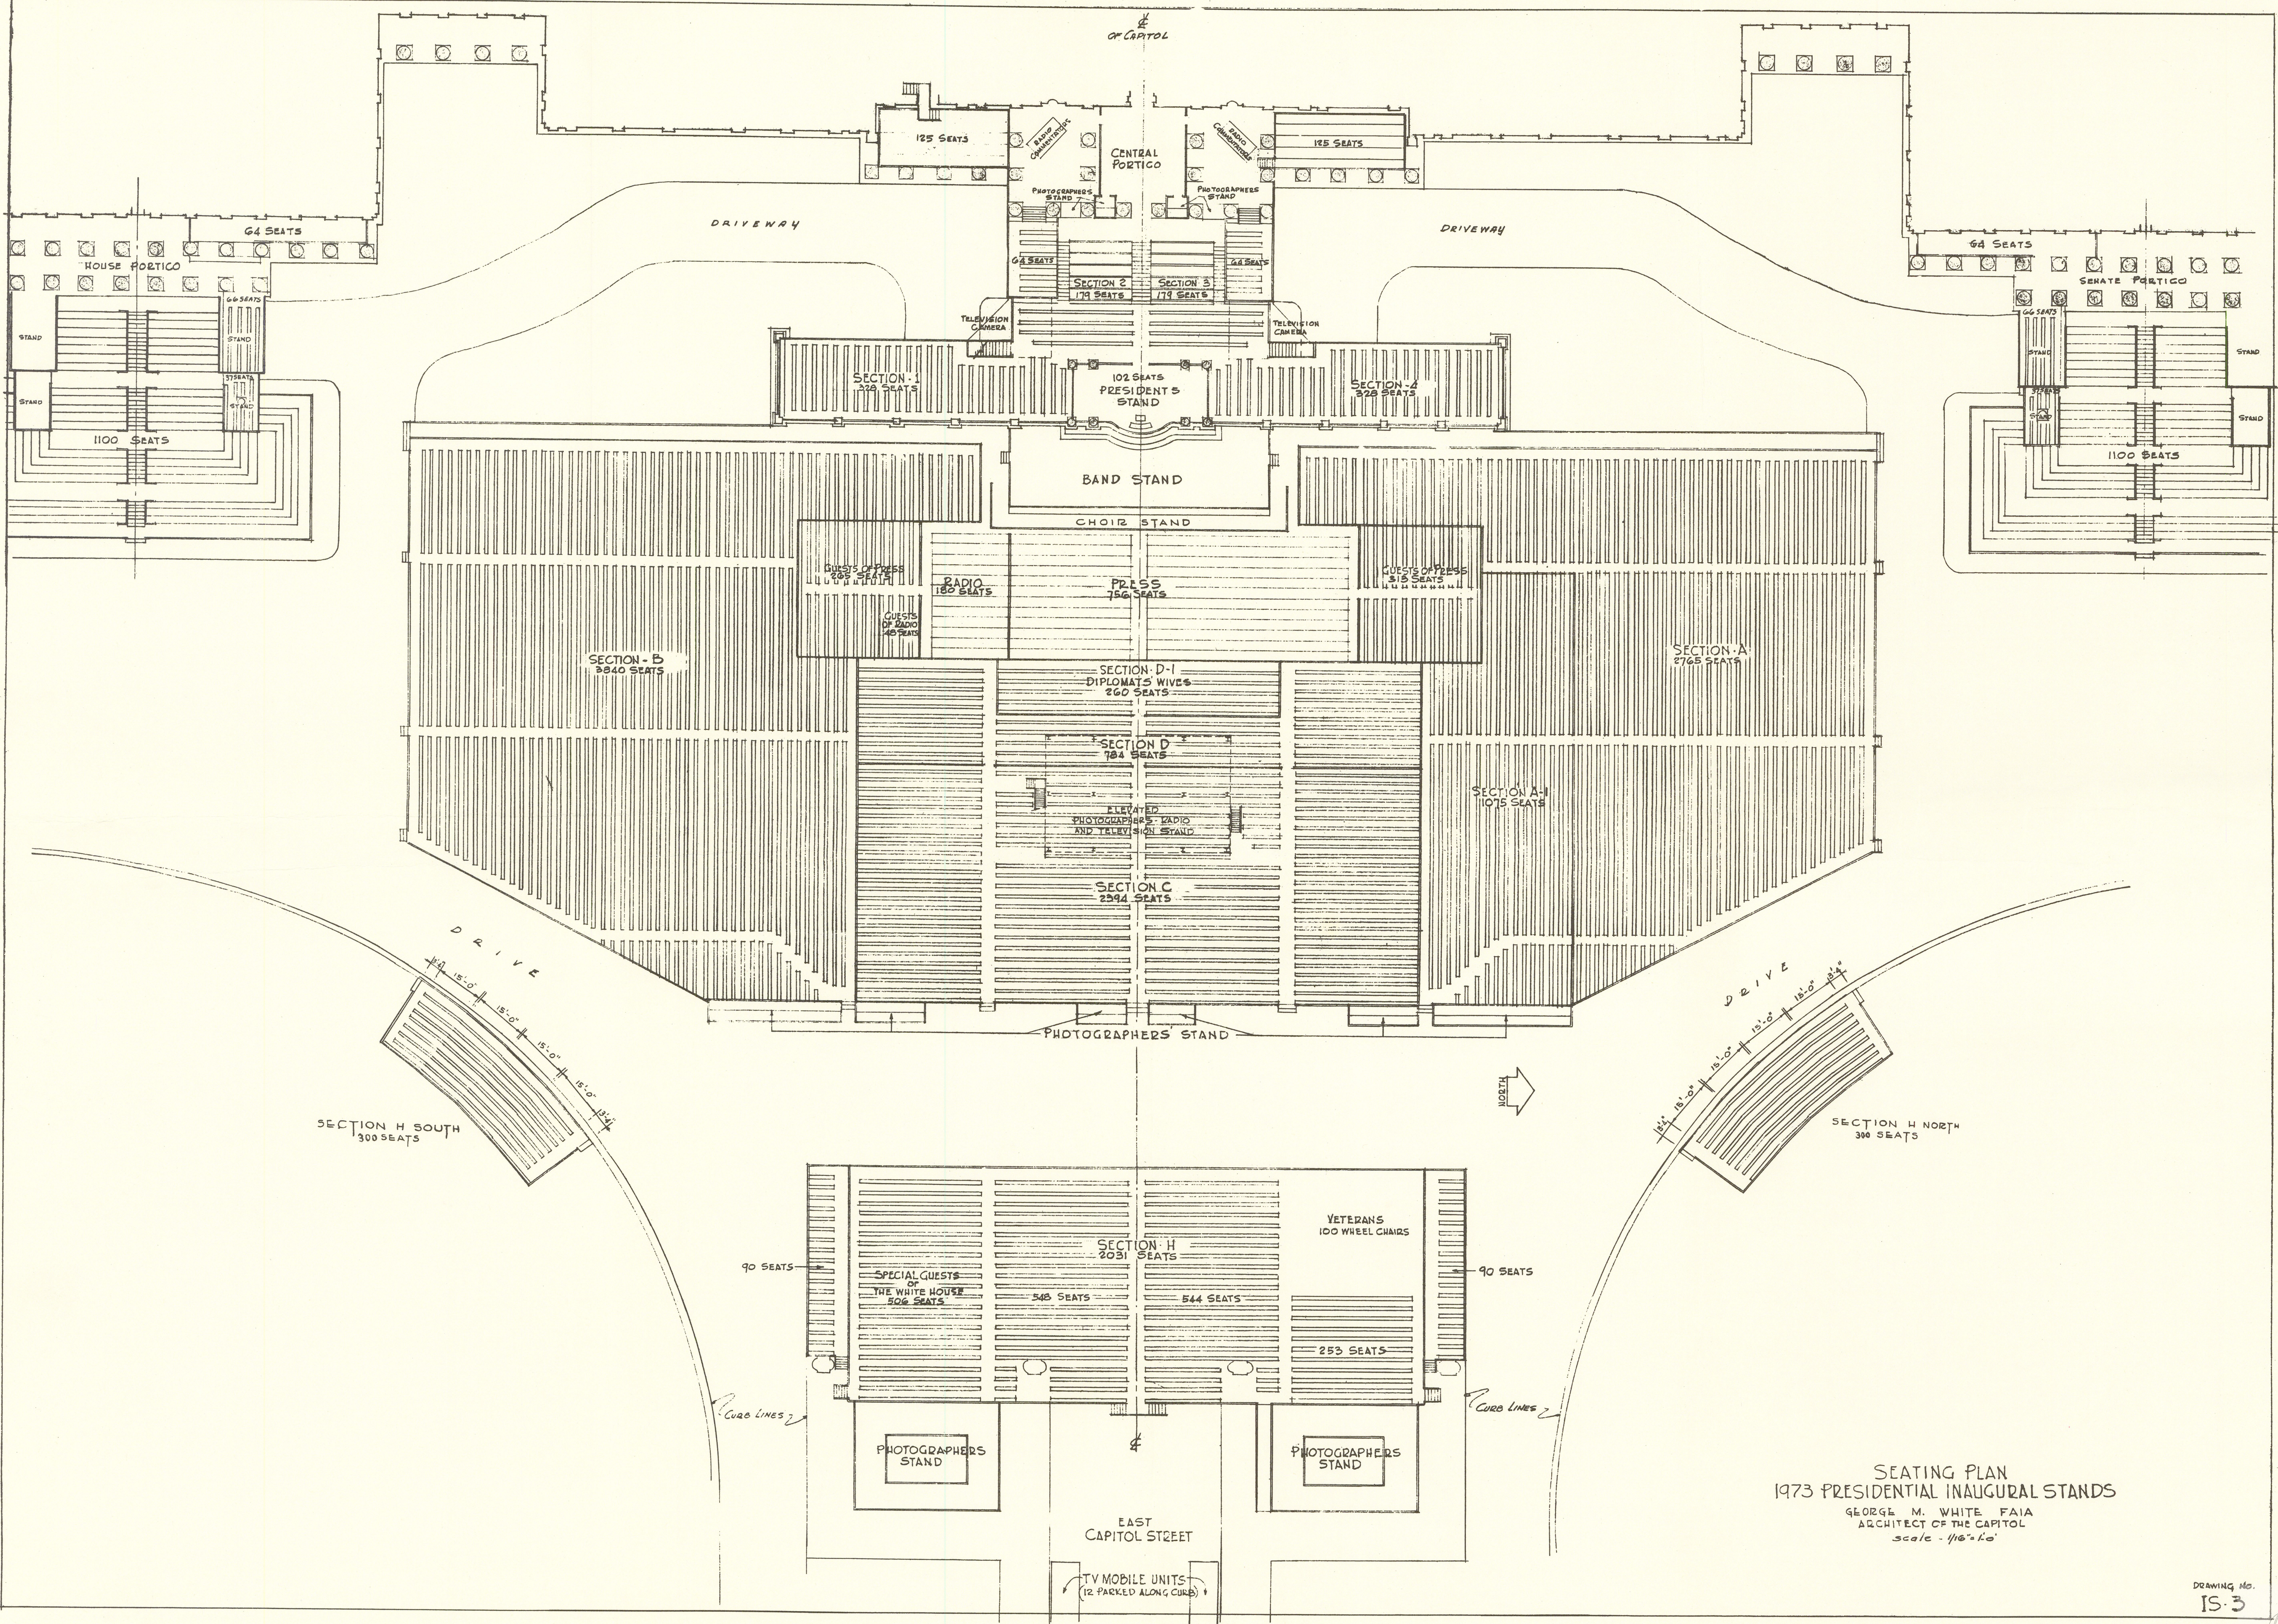

SEATING PLAN  
1973 PRESIDENTIAL INAUGURAL STANDS  
GEORGE M. WHITE FAIA  
ARCHITECT OF THE CAPITOL  
Scale - 1/16" = 1'-0"

Drawing No.  
IS-3