


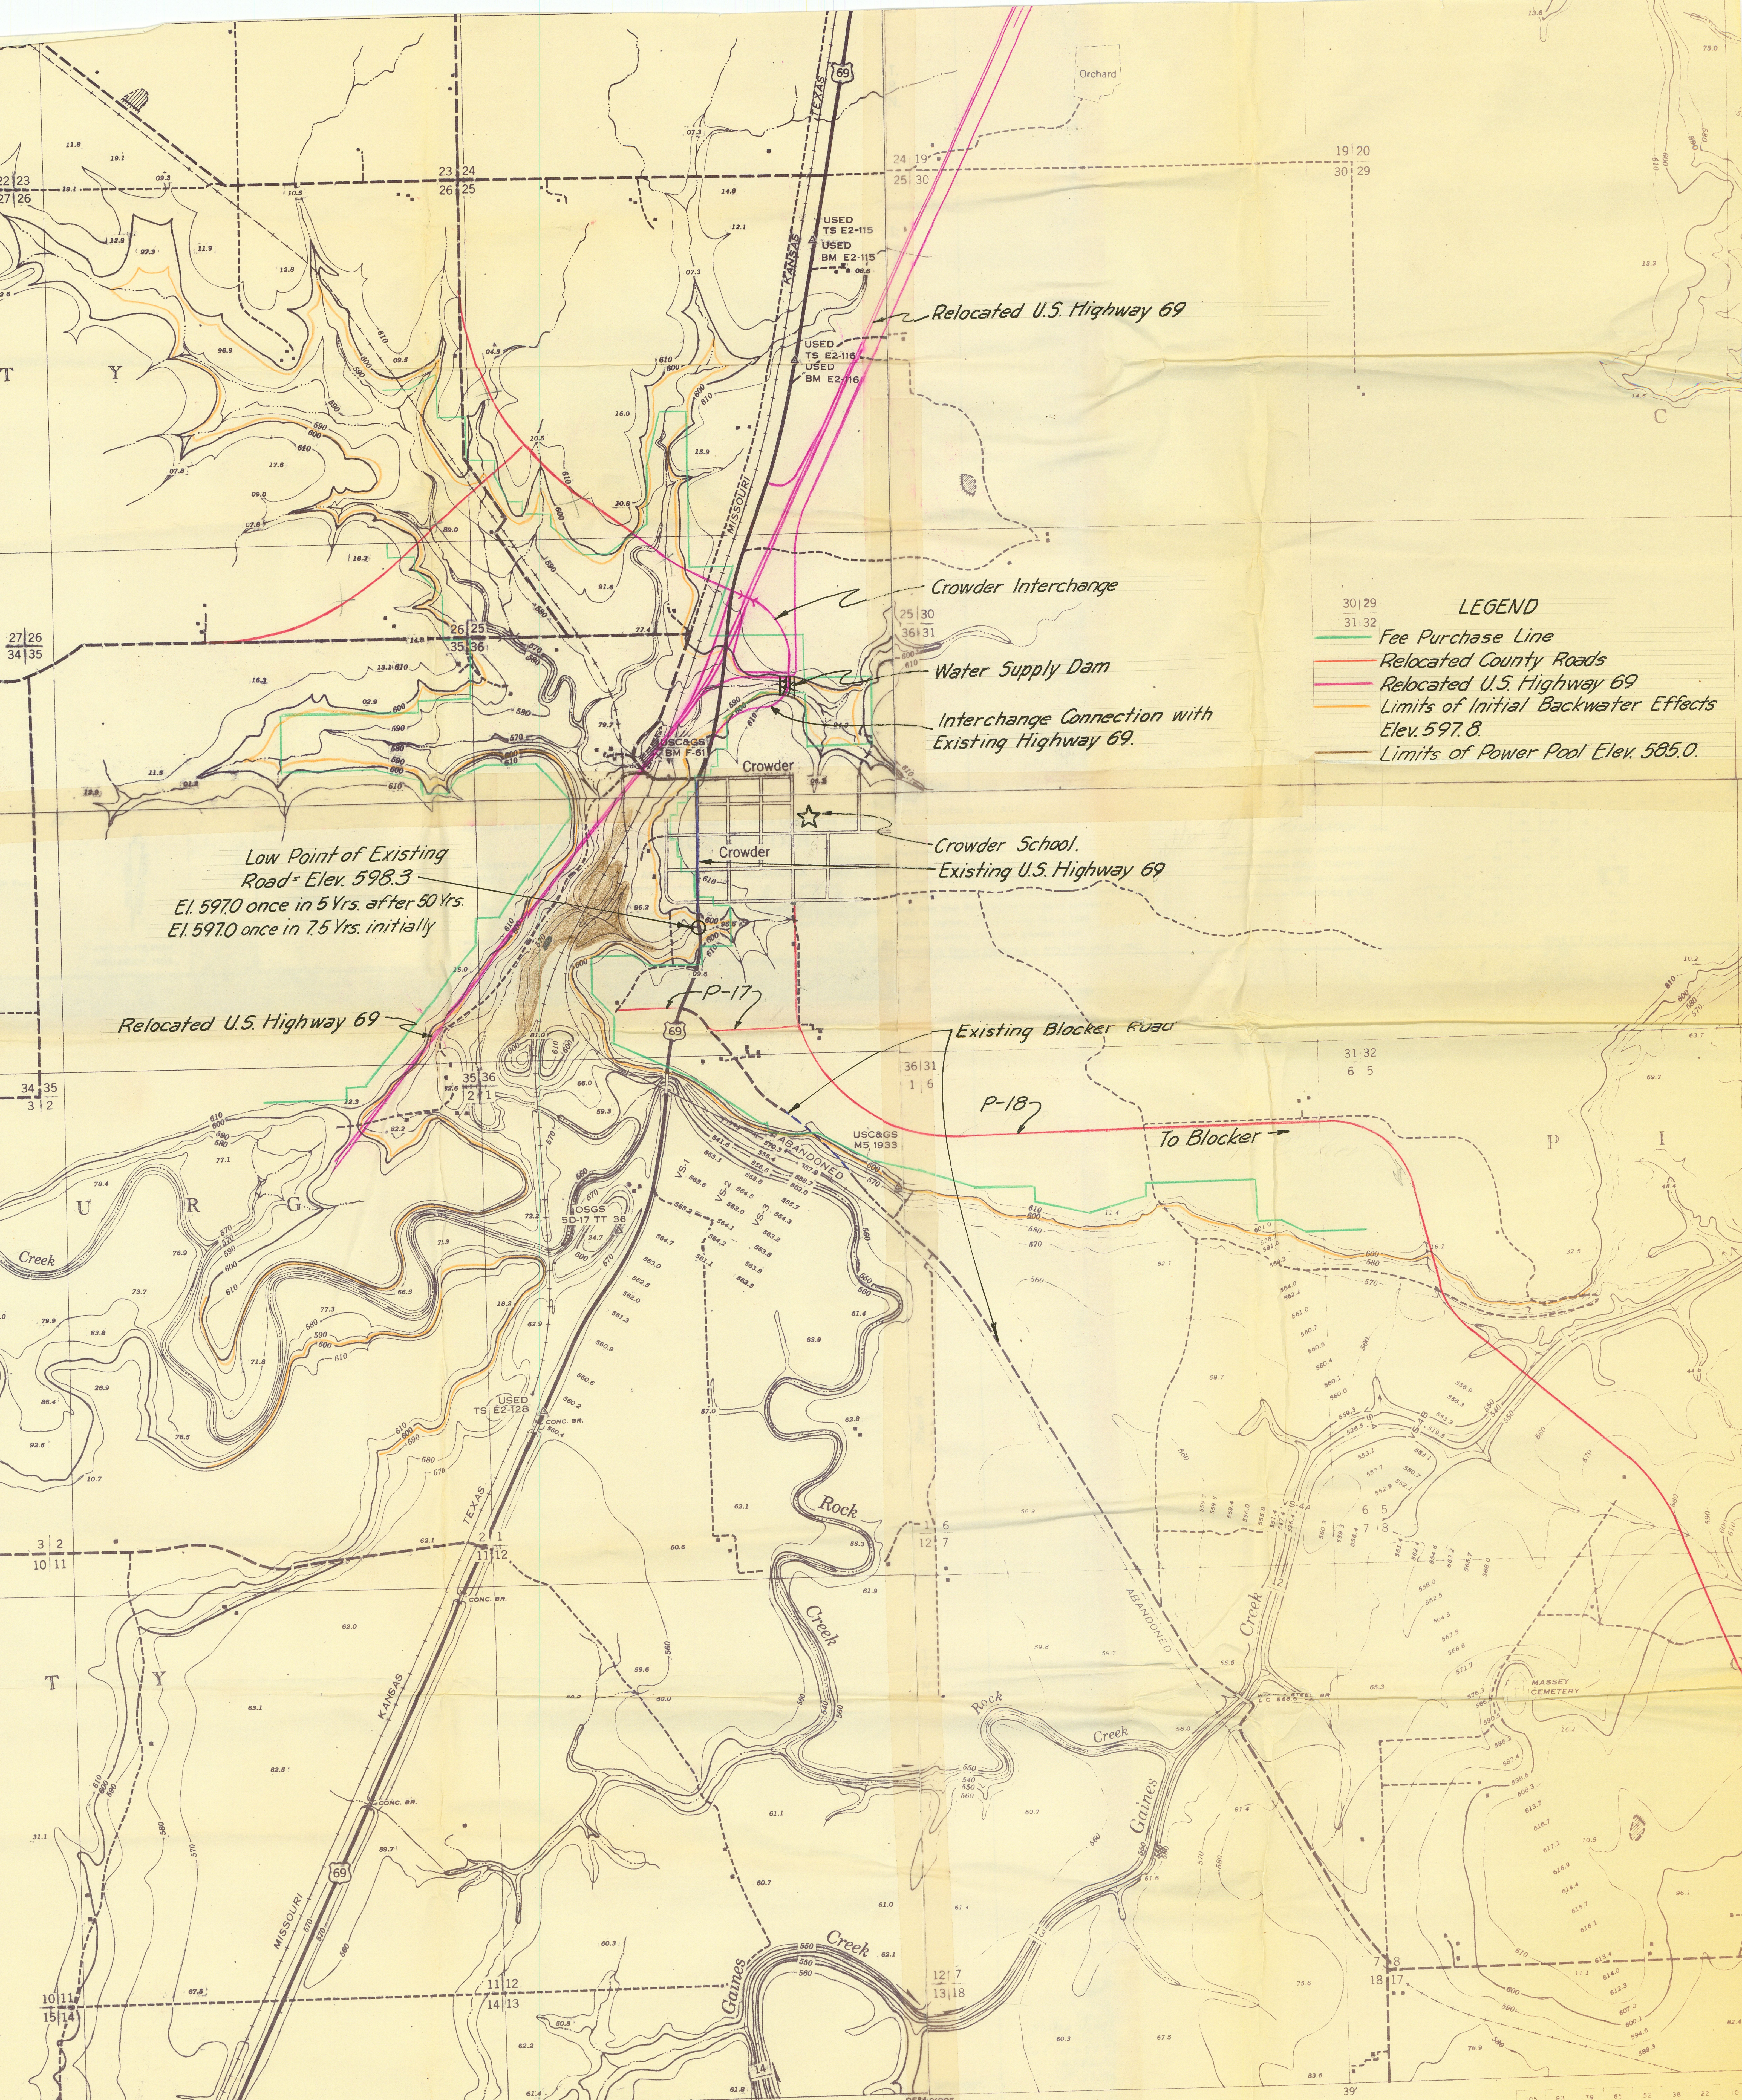

- LEGEND**
- Fee Purchase Line
 - Relocated County Roads
 - Relocated U.S. Highway 69
 - Limits of Initial Backwater Effects Elev. 597.8
 - Limits of Power Pool Elev. 585.0

Low Point of Existing Road - Elev. 598.3
El. 597.0 once in 5 Yrs. after 50 Yrs.
El. 597.0 once in 7.5 Yrs. initially

ARIZONA RIVER WATERSHED
CANADIAN RIVER & TRIBUTARIES, OKLAHOMA
EUFAULA RESERVOIR
IN 123 SHEETS
CORPS OF ENGINEERS, U.S. ARMY, TULSA, OKLAHOMA
SUBMITTED: *W. K. Shaw*
CHIEF, ENGINEERING REPORTS BRANCH
APPROVED: *W. K. Shaw*
DIRECTOR, ENGINEERING DIVISION
PROJECTED: *W. K. Shaw*
INKED: *W. K. Shaw*
CHECKED: *W. K. Shaw*
SHEET NO. 50
FEB. 1950
FILE NO. *W. K. Shaw*
S.C. 5/50

ROAD CLASSIFICATION - 1948

- HARD IMPROVEDLY SURFACED
- ROADS OTHERWISE SURFACED
- IMPROVED EARTH ROADS
- UNIMPROVED ROADS

SHEET INDEX

105	93	79	65	51	37	23	09
104	92	78	64	50	36	22	08
103	91	77	63	49	35	21	07
102	90	76	62	48	34	20	06
101	89	75	61	47	33	19	05
100	88	74	60	46	32	18	04