


HIGHWAY & SERVICE ROADS

QUANTITIES PER MILE

Concrete Pavement	63,360	Sq. Yds.
6" Curb	21,120	L. Ft.
4" Curb	10,560	L. Ft.
6" Black Traffic Stripe	31,680	L. Ft.

Design Required by Mr. Elliott-P.R.A.

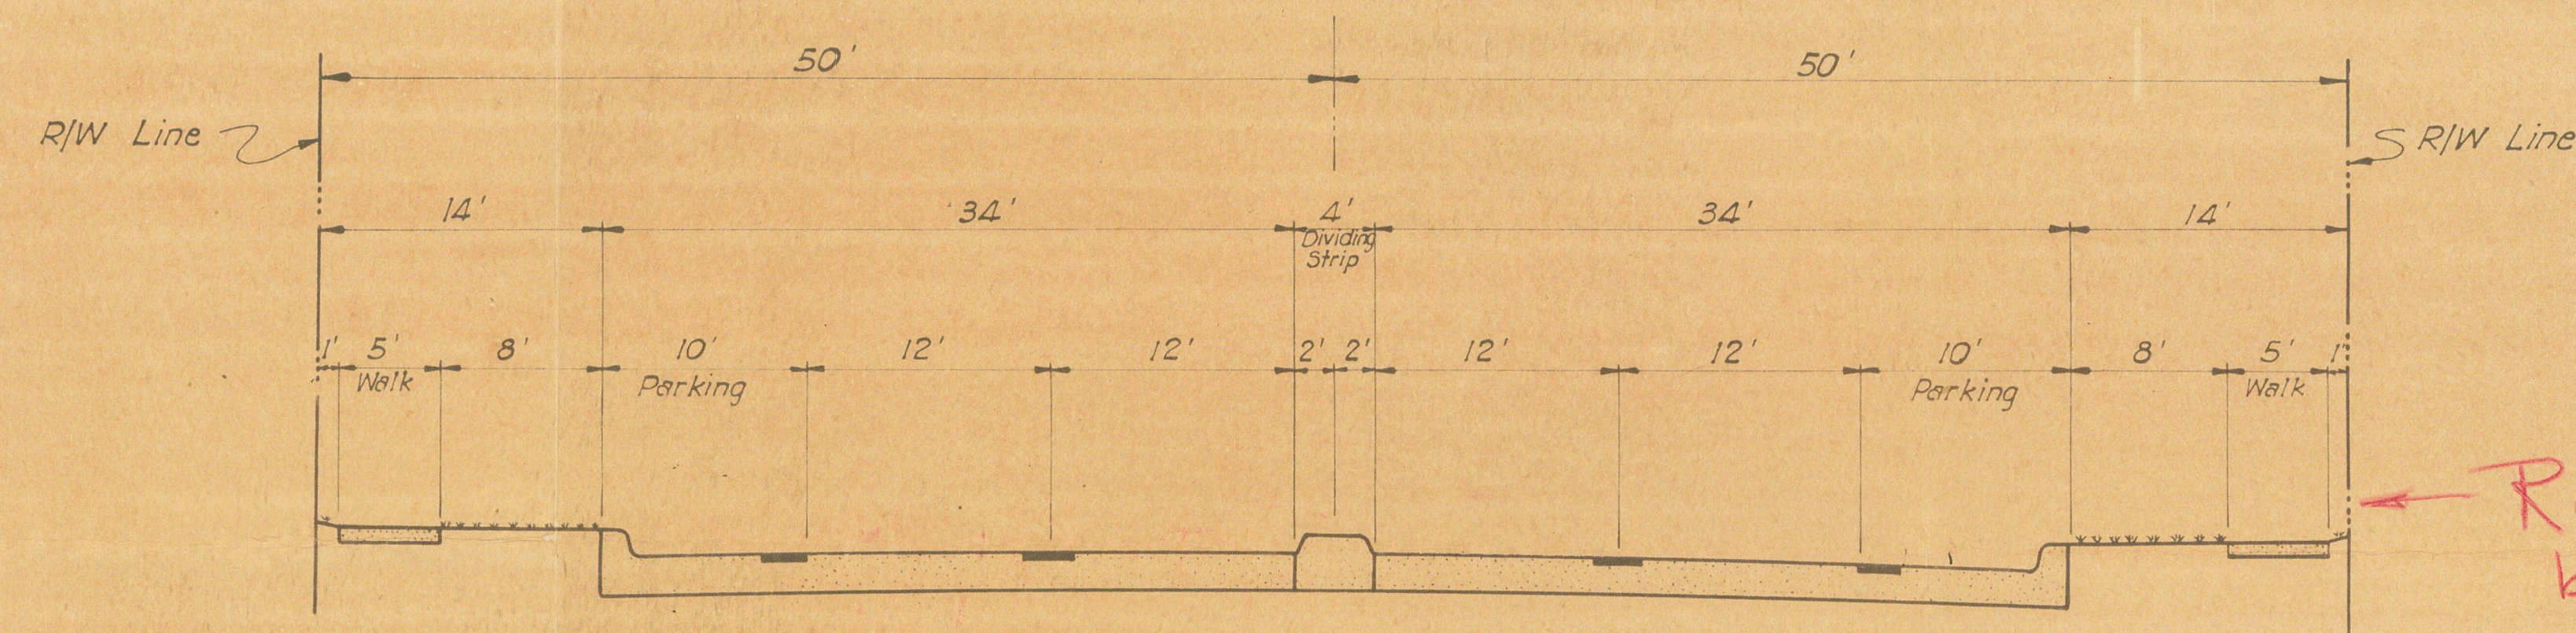


HIGHWAY - NO SERVICE ROADS

QUANTITIES PER MILE

Concrete Pavement	39,893	Sq. Yds.
6" Curb	10,560	L. Ft.
6" Black Traffic Stripe	21,120	L. Ft.

Recommended by Design Dept. Okla. State Highway Dept.

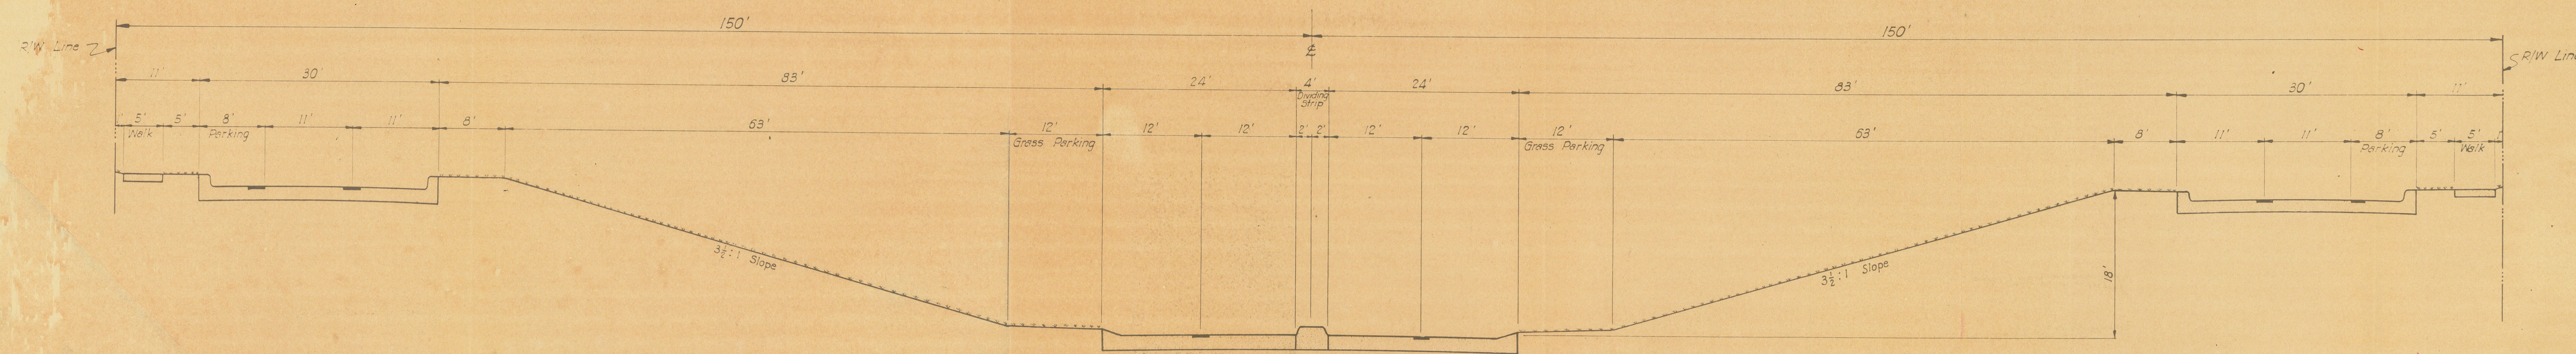

DEPRESSED HIGHWAY & SERVICE ROADS

QUANTITIES PER MILE

Concrete Pavement	63,360	Sq. Yds.
6" Curb	21,120	L. Ft.
4" Curb	10,560	L. Ft.
6" Black Traffic Stripe	31,680	L. Ft.

TYPICAL SECTIONS FOR INTERREGIONAL HIGHWAYS

Exhibit "A"

EXHIBIT A