


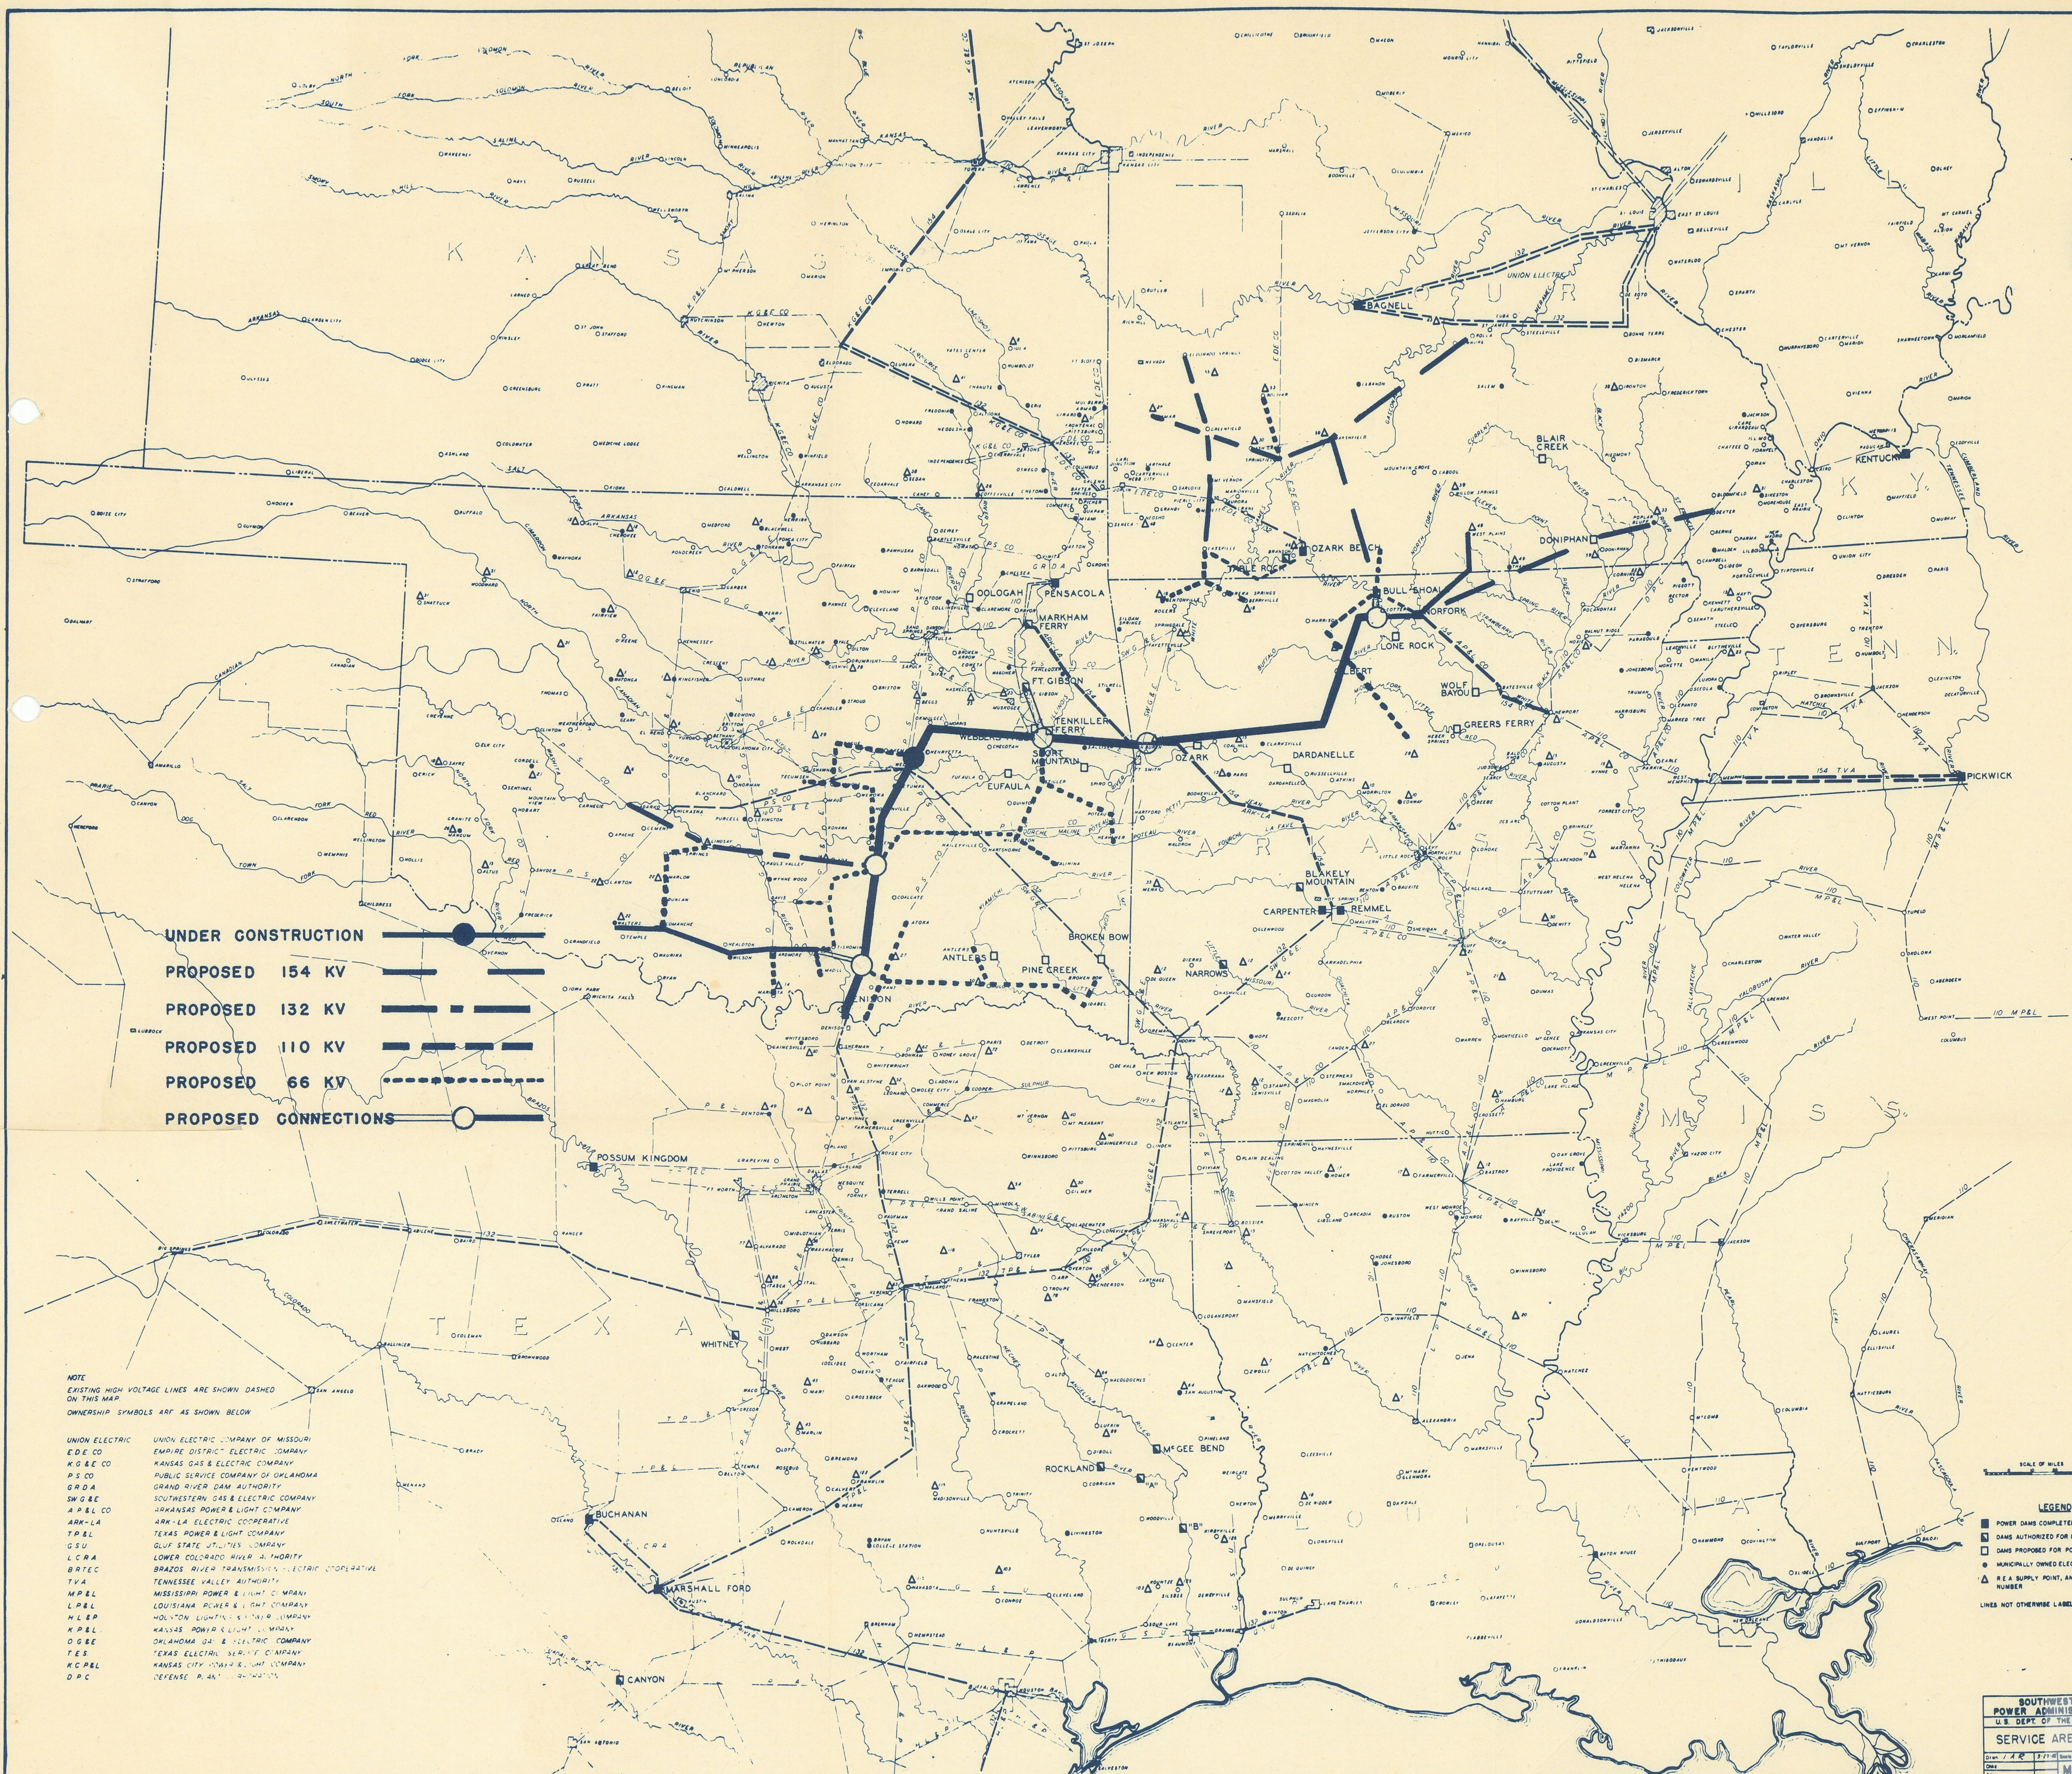

UNDER CONSTRUCTION

PROPOSED 154 KV

PROPOSED 132 KV

PROPOSED 110 KV

PROPOSED 66 KV

PROPOSED CONNECTIONS

NOTE
EXISTING HIGH VOLTAGE LINES ARE SHOWN DASHED
ON THIS MAP
OWNERSHIP SYMBOLS ARE AS SHOWN BELOW

UNION ELECTRIC COMPANY OF MISSOURI
EMPIRE DISTRICT ELECTRIC COMPANY
KANSAS GAS & ELECTRIC COMPANY
PUBLIC SERVICE COMPANY OF OKLAHOMA
GRAND RIVER DAM AUTHORITY
SOUTHWESTERN GAS & ELECTRIC COMPANY
ARKANSAS POWER & LIGHT COMPANY
ARK-LA ELECTRIC COOPERATIVE
TEXAS POWER & LIGHT COMPANY
GULF STATE UTILITIES COMPANY
LOWER COLORADO RIVER AUTHORITY
BRAZOS RIVER TRANSMISSION ELECTRIC COOPERATIVE
TENNESSEE VALLEY AUTHORITY
MISSISSIPPI POWER & LIGHT COMPANY
LOUISIANA POWER & LIGHT COMPANY
HOLYTON LIGHTING SYSTEM COMPANY
KANSAS POWER & LIGHT COMPANY
OKLAHOMA GAS & ELECTRIC COMPANY
TEXAS ELECTRIC SERVICE COMPANY
KANSAS CITY POWER & LIGHT COMPANY
DEFENSE PLANT CORPORATION

LEGEND
■ POWER DAMS COMPLETED
□ DAMS AUTHORIZED FOR POWER
□ DAMS PROPOSED FOR POWER
○ MANICALLY OWNED ELECTRIC SYSTEM
▲ R.E.A. SUPPLY POINT AND PROJECT NUMBER
LINES NOT OTHERWISE LABELED ARE 66KV

SOUTHWESTERN
POWER ADMINISTRATION
U.S. DEPT. OF THE INTERIOR
SERVICE AREA MAP
Scale 1:250,000
M-4-195