


8TH ST

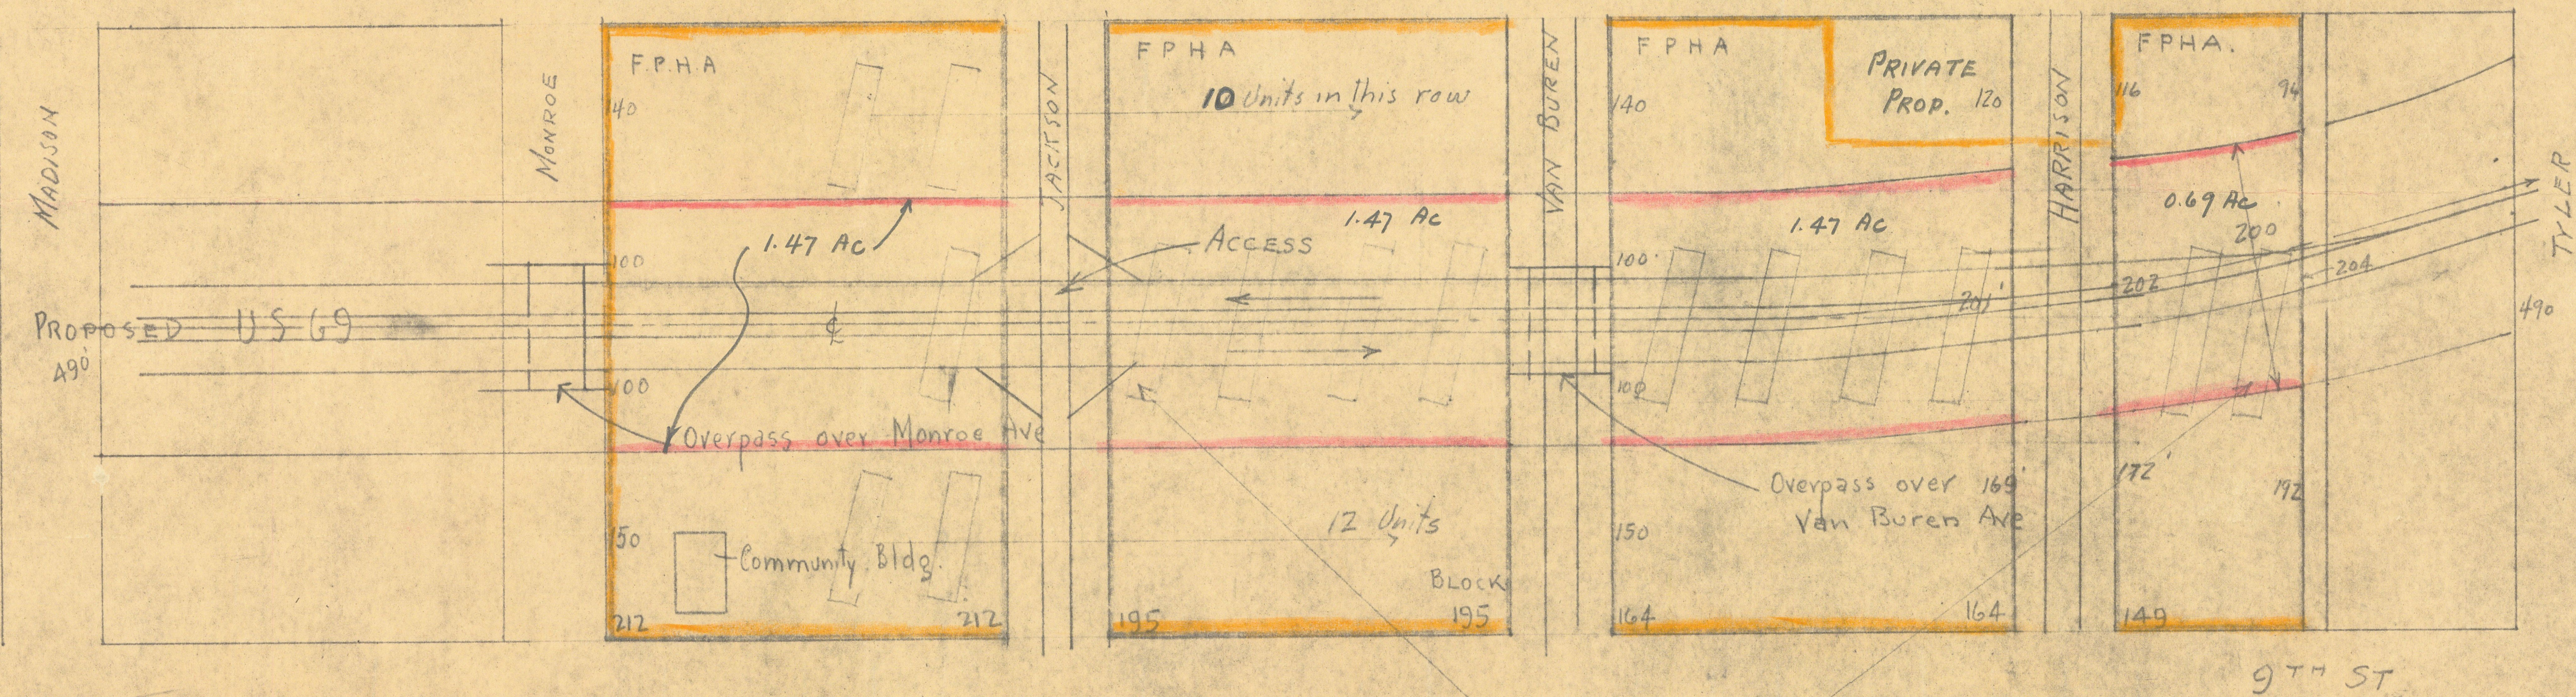

5.10 Ac. desired

It is desired that 11 Temporary War Time Housing Units in this row be removed for US No 69 Highway.

George W. Brown
Consulting Engineer 2-27-50 F.A.P. U360-01 AE 703-(1)

MAP OF
PROPOSED ROUTE FOR US 69
THROUGH F.P.H.A. TEMPORARY
HOUSING PROJECT, McALESTER,
OKLAHOMA SCALE 1"=100'