



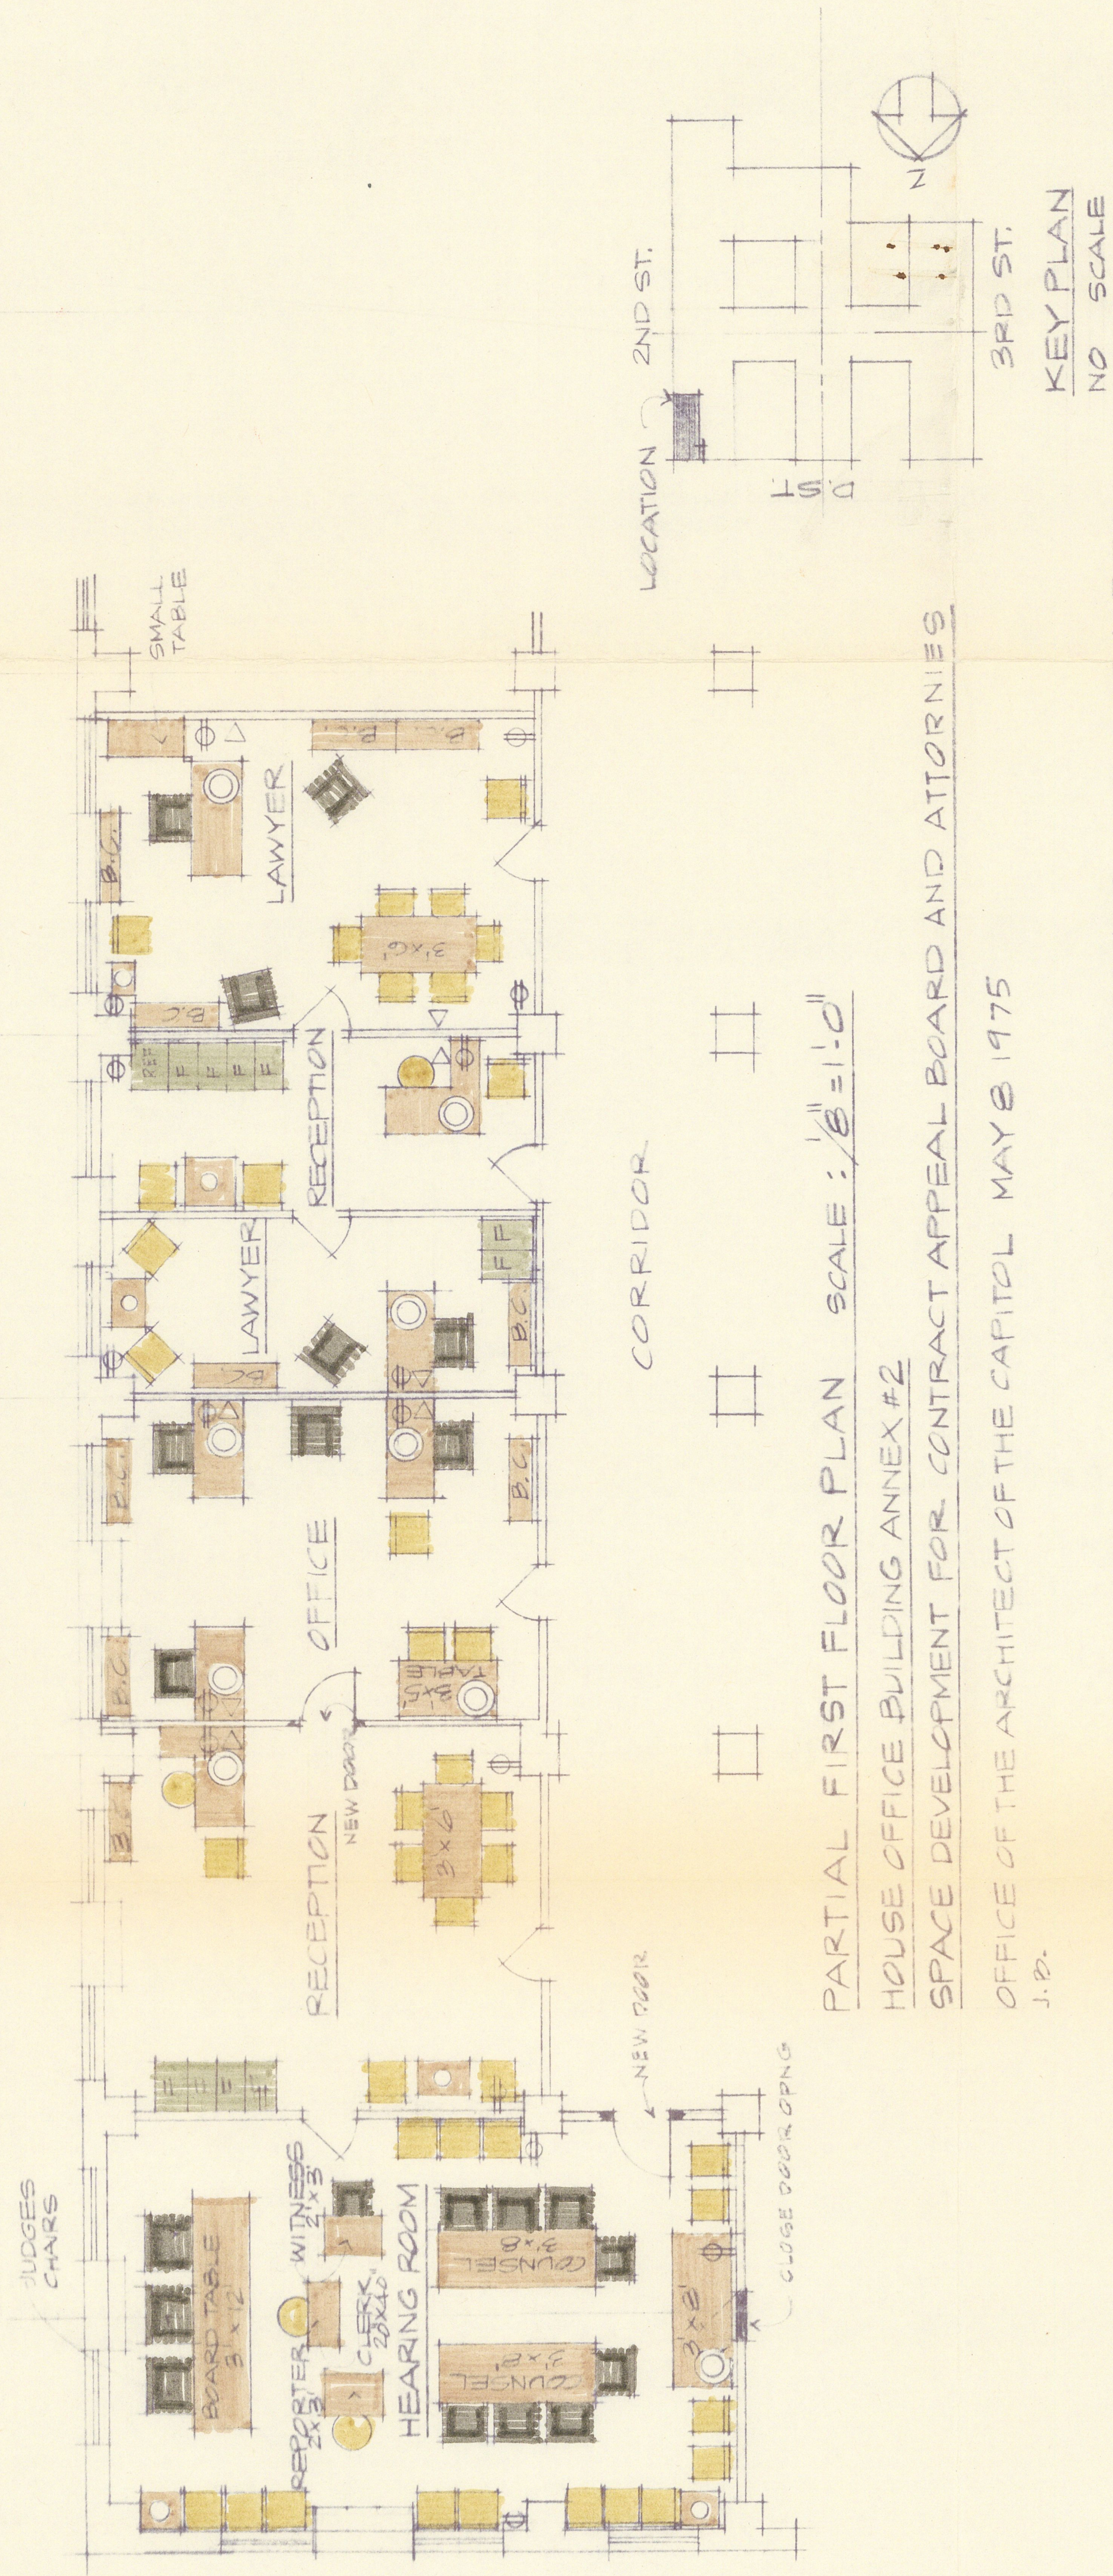

LEGEND OF FURNITURE BY CLERK OF HOUSE

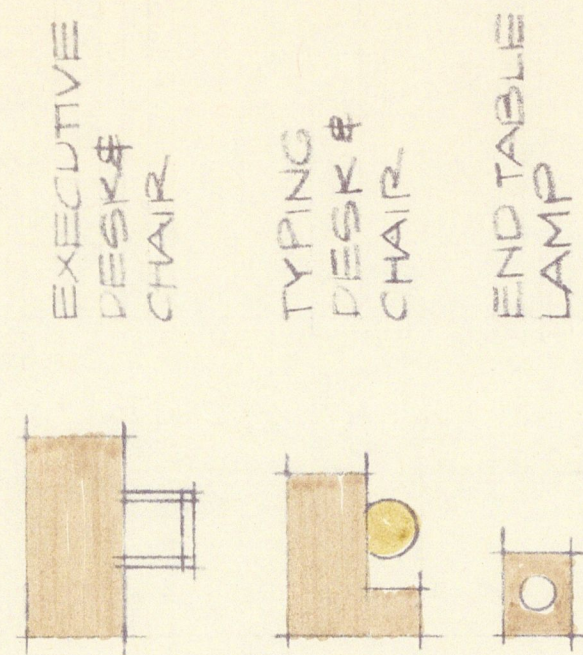

TYPING DESK CHAIR

[illegible]

EXECUTIVE
DESK
CHAIR

TYPING DESK CHAIR

三
二
一

100

FILE CABINET

SIDE CHAIR

EXECUTIVE
ARM CHAIR

DESSY LAMPS


三上

1. ALL FURNITURE AND FURNISHINGS SHALL BE FURNISHED BY THE CLERK OF THE HOUSE .
2. TELEPHONES SHALL BE FURNISHED AND INSTALLED BY THE C & P TELEPHONE COMPANY. THE TENANT SHALL OBTAIN PRIOR APPROVAL FROM THE HOUSE ADMINISTRATION COMMITTEE.

2.

TELEPHONES SHALL BE FURNISHED AND INSTALLED BY THE C&P TELEPHONE COMPANY. THE TENANT SHALL OBTAIN PRIOR APPROVAL FROM THE HOUSE ADMINISTRATION COMMITTEE.

LEGEND OF WORK BY ARCHITECT OF CAPITOL

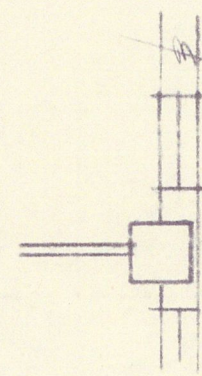

TELEPHONE OUTLET

FLOOR & WALL MOUNTED
DUPLEX CONVENIENCE OUTLET

DISTRIBUTION

1 MEG 7 MAY 75

2 JRC 8 MAY 75

RAT

3 MR PETTIGONE

ZZYB

1 CLERK OF HOUSE 5/14/75

APPROVED BY
MR. W. K. REED
5/14/70

MR. MARSHALL
LYNCH

SIGNED PRINT ON FILE AOC OFFICE

REVISIONS

GEN. REVISION, MAY 9 1975