



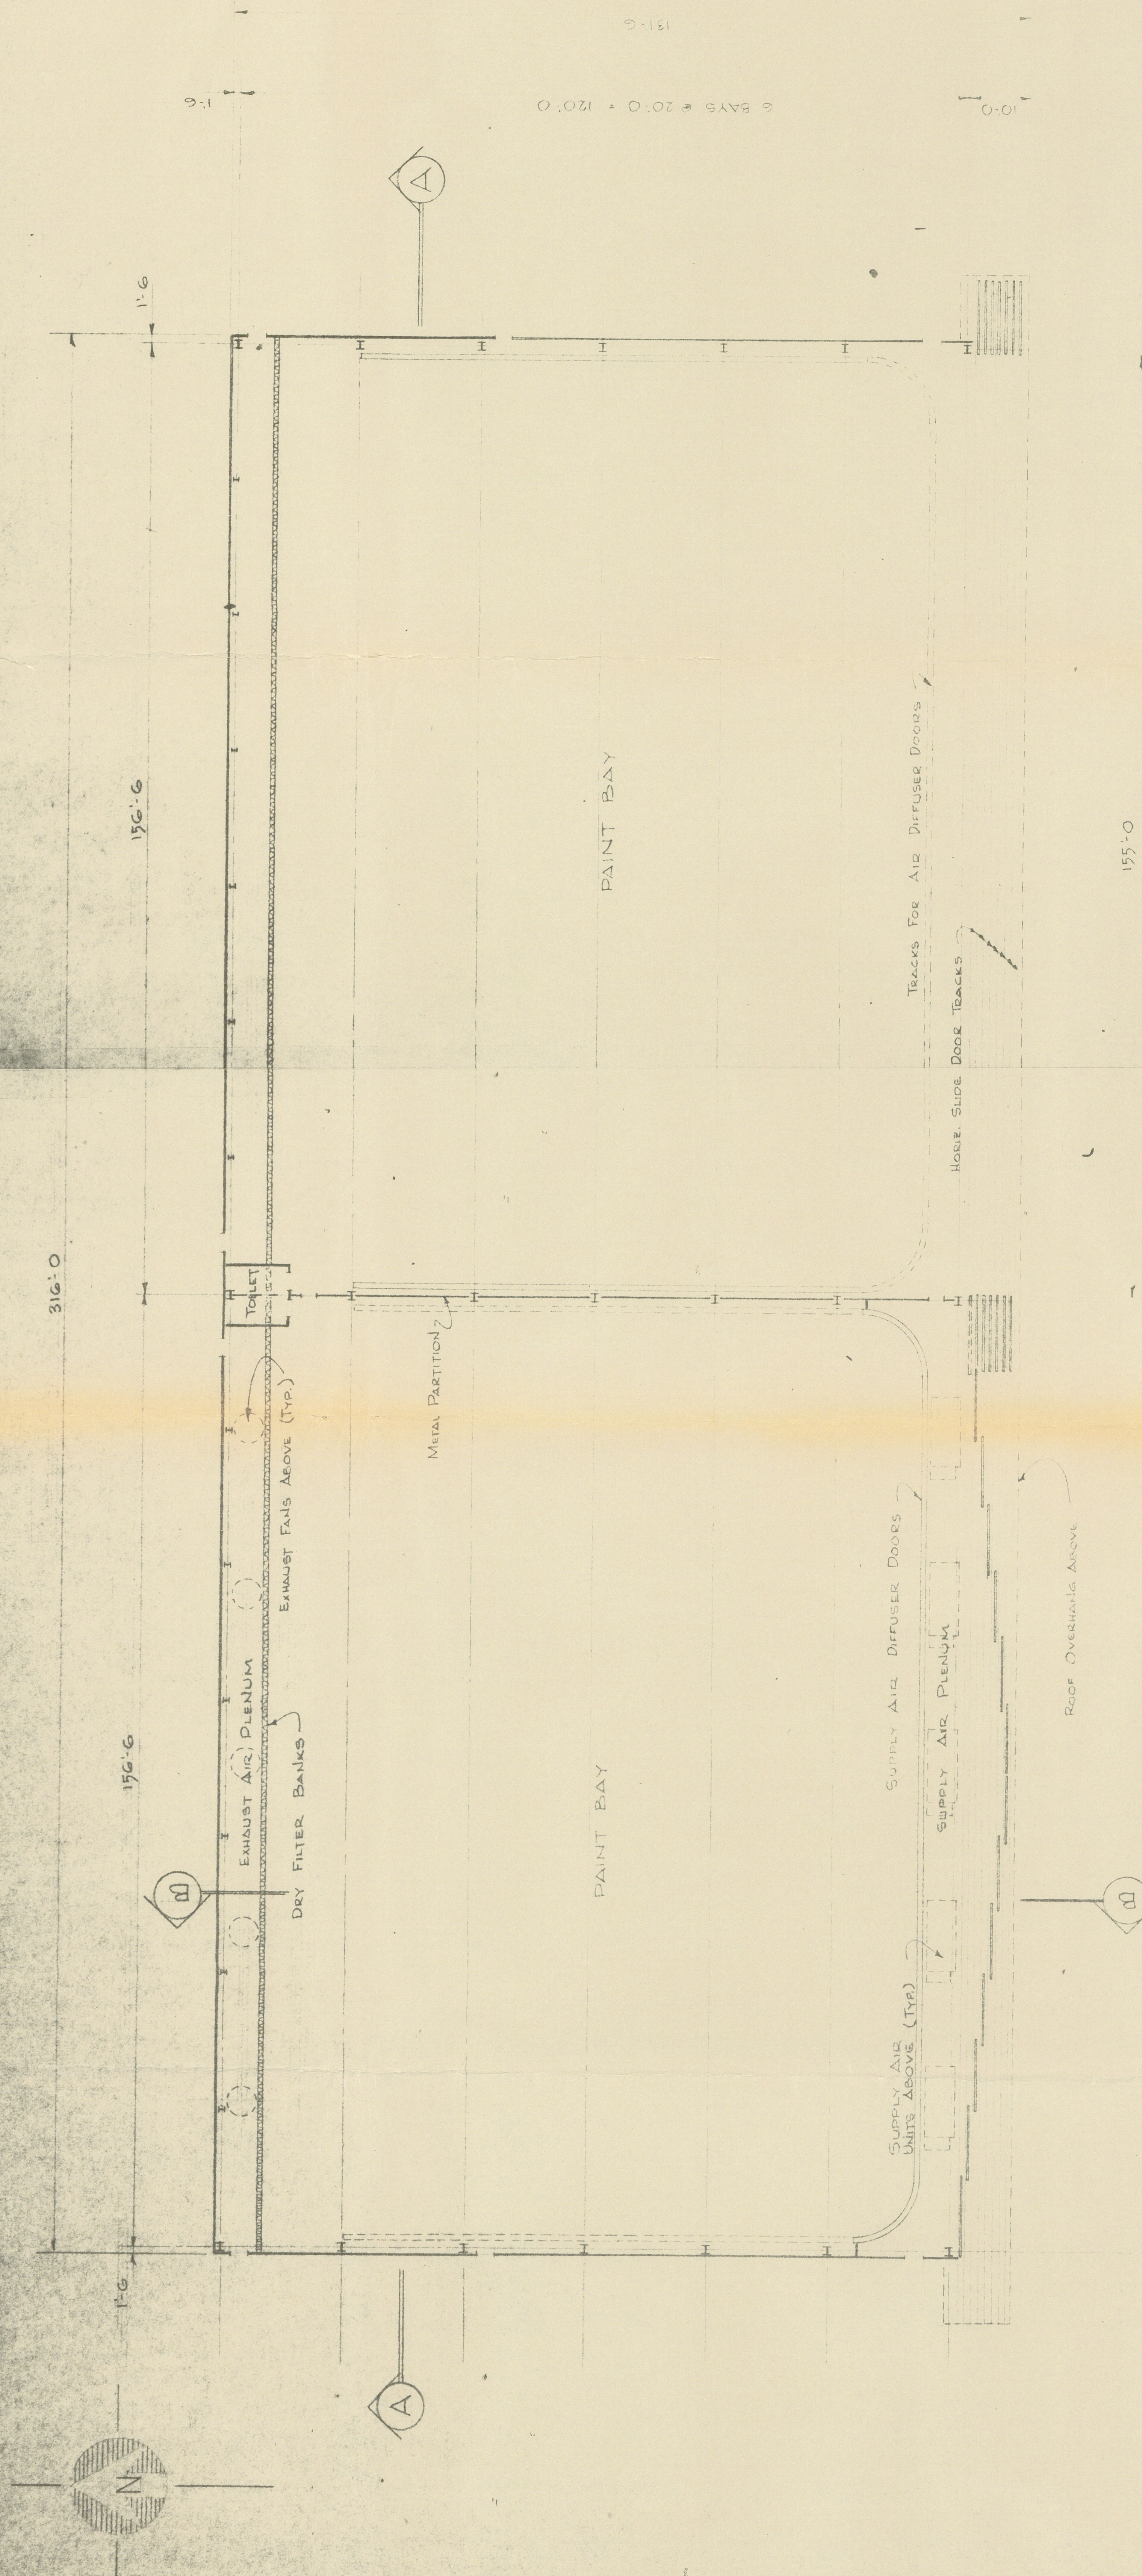

PAINT HANGAR PLAN


SCALE 1/4" = 1'-0"

SYMM ABOUT C

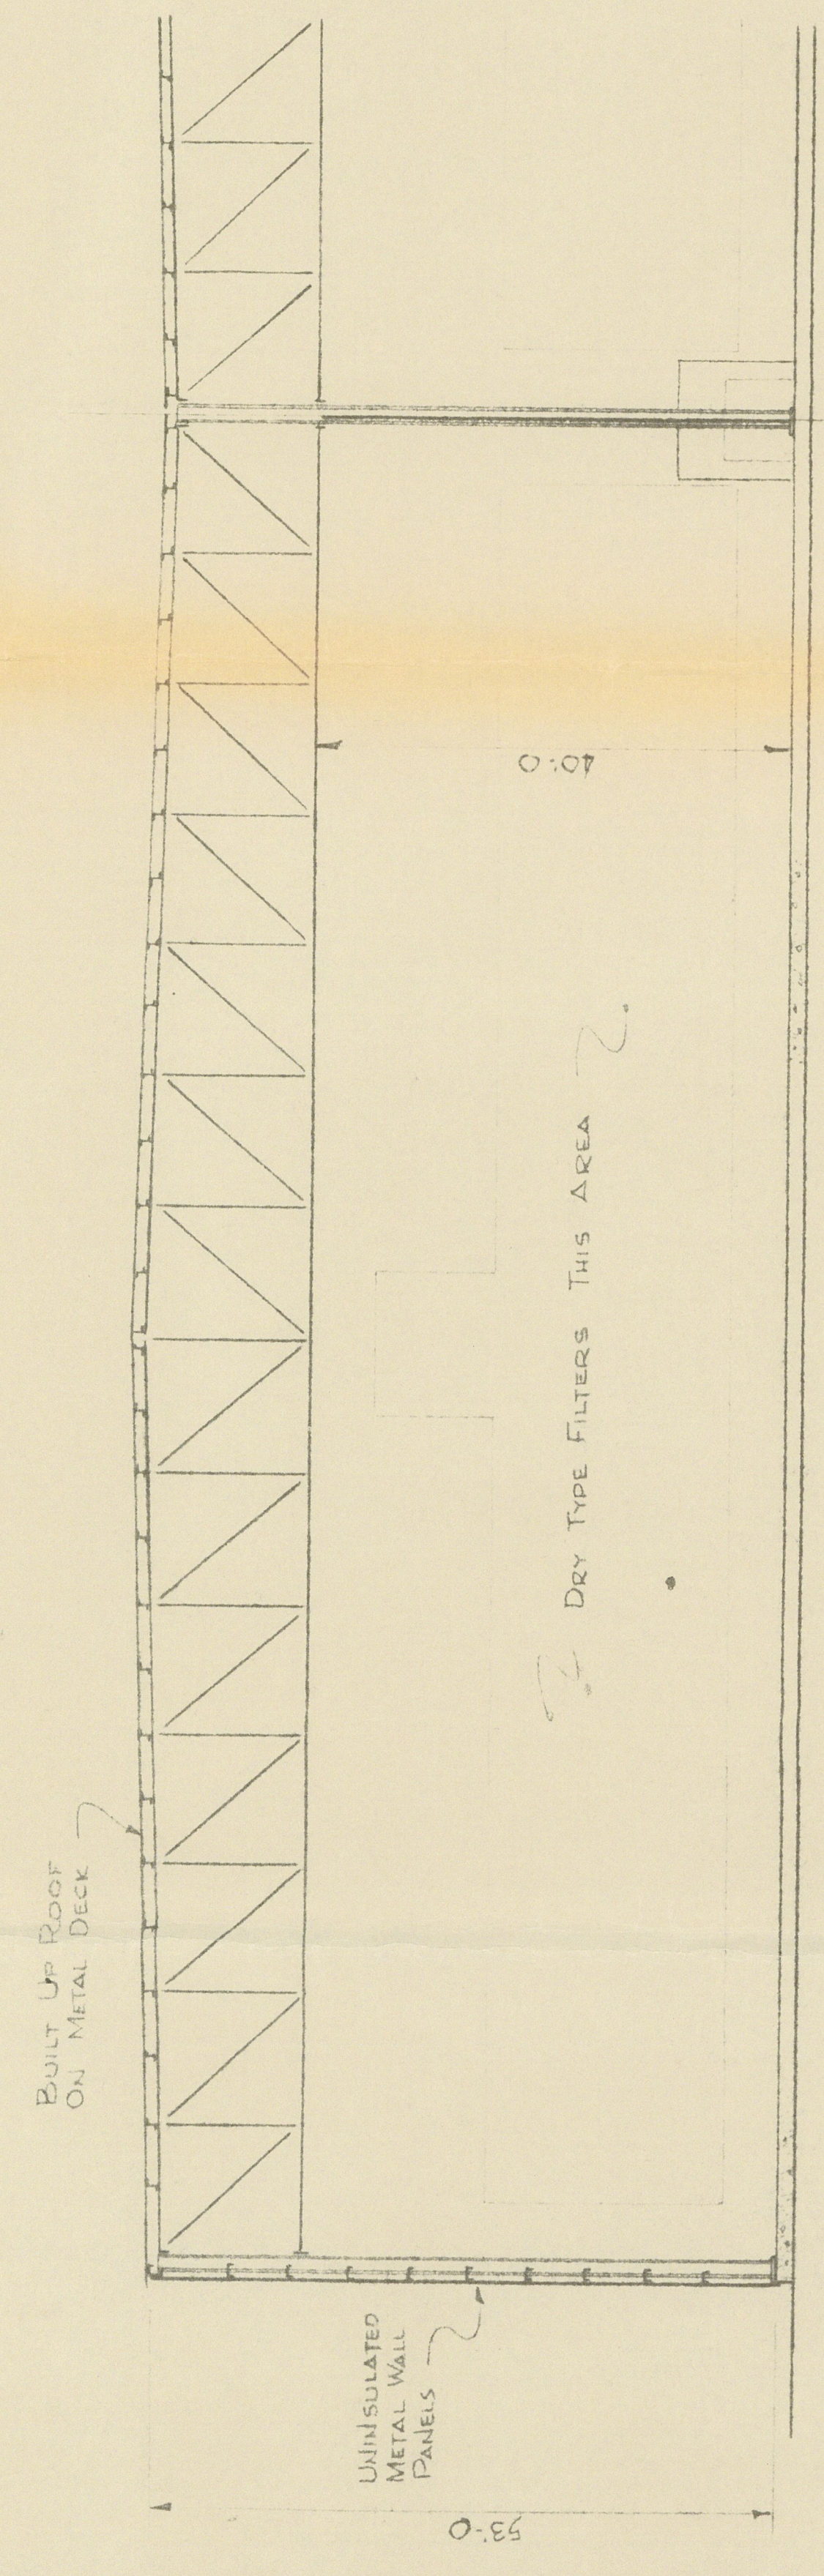

SECTION A

SCALE 1/4" = 1'-0"

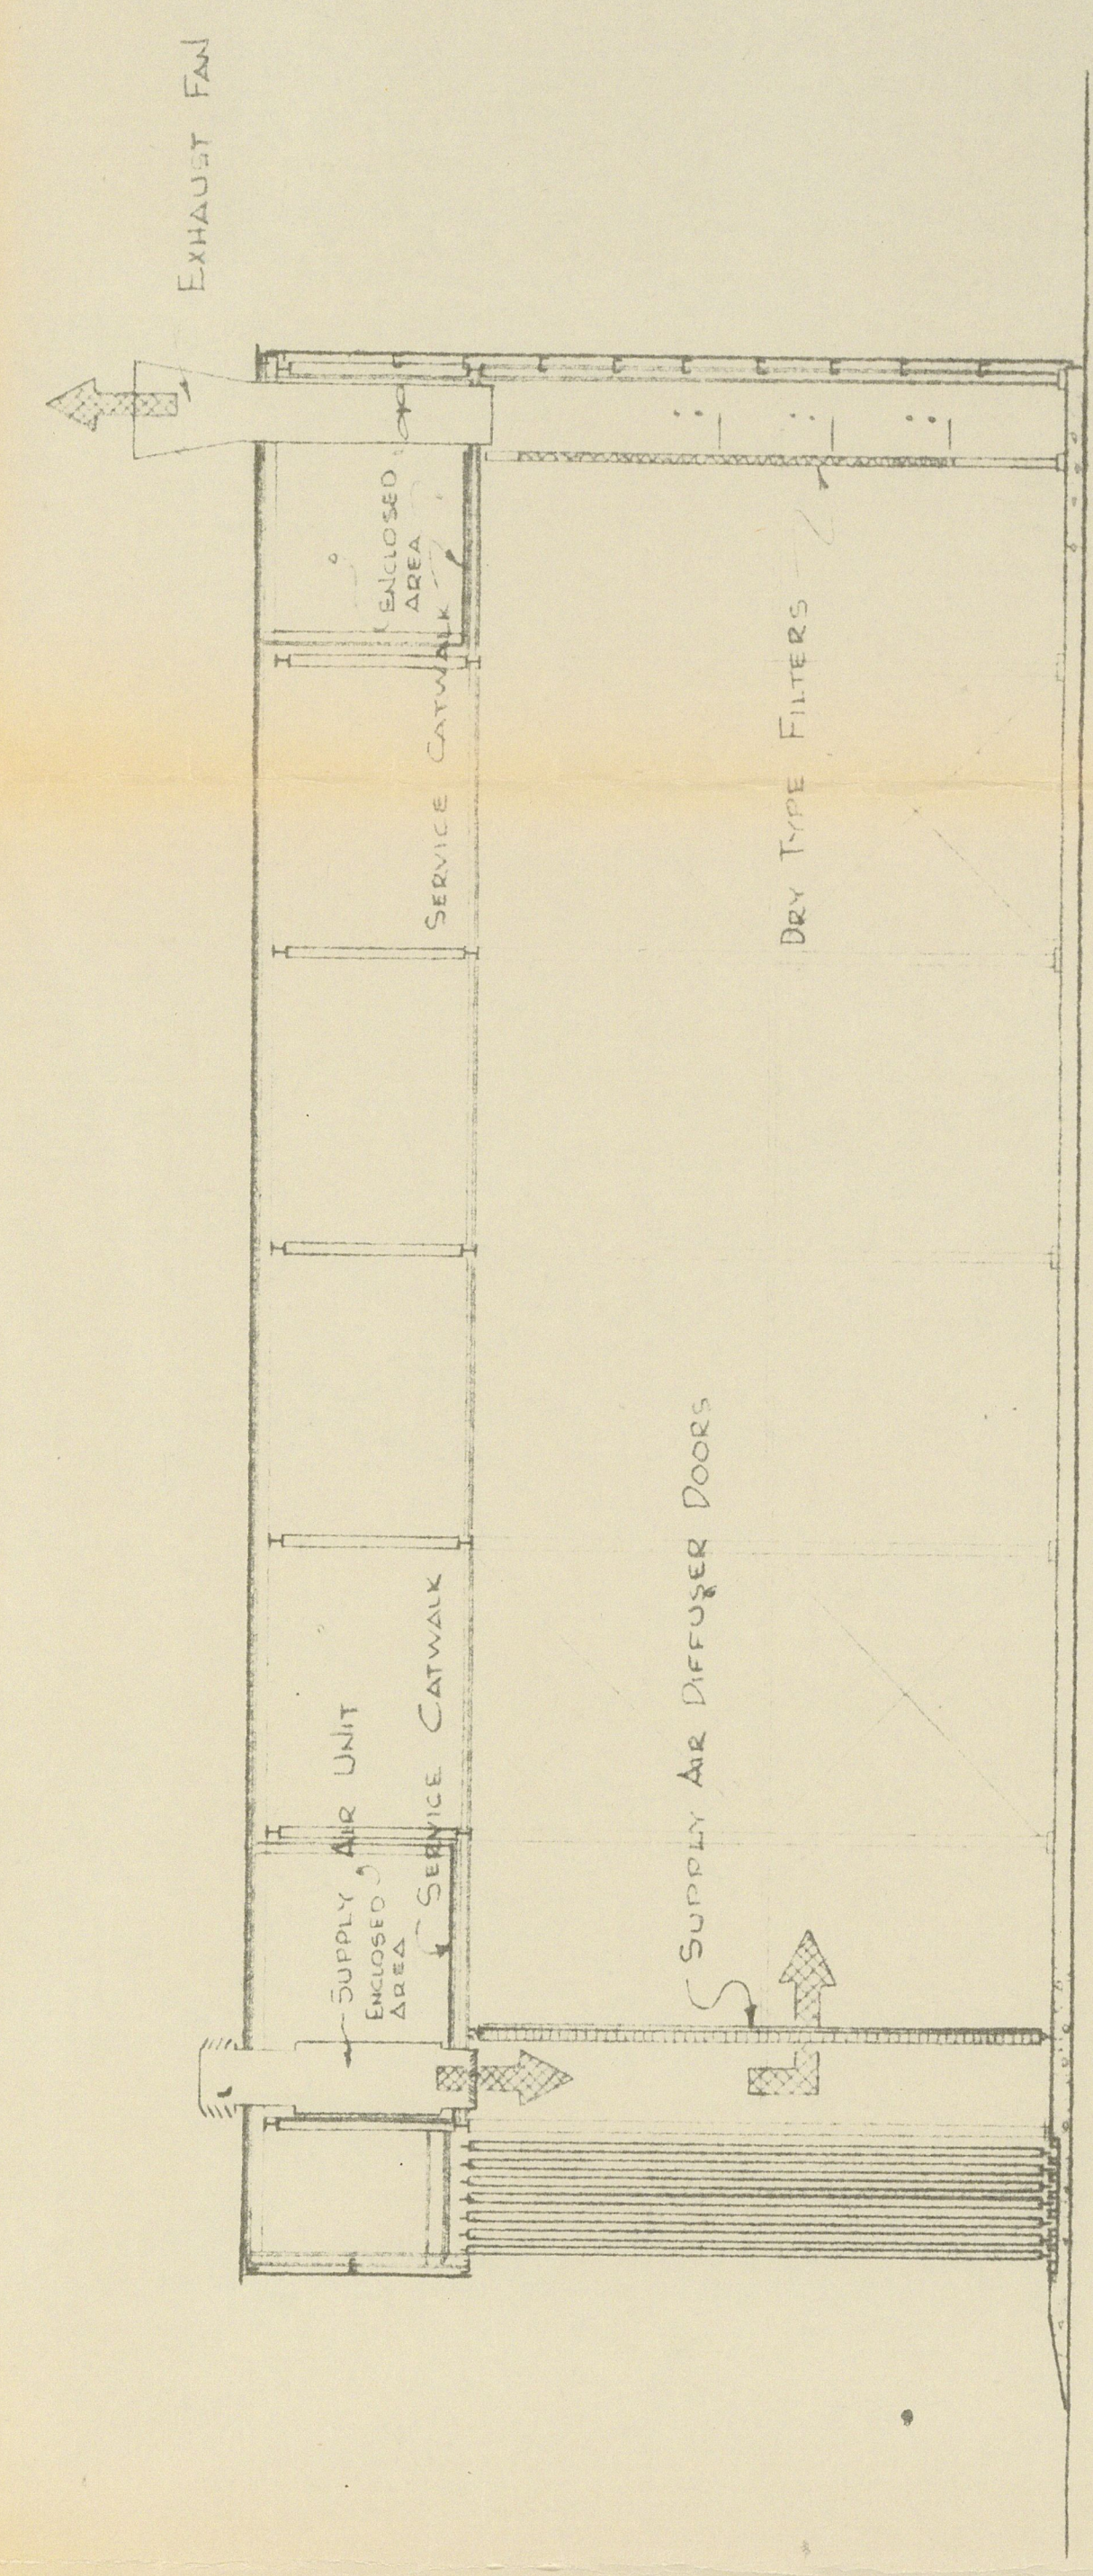

SECTION B

SCALE 1/4" = 1'-0"

AIRCRAFT MAINTENANCE CENTER FOR LEAR SIEGLER, INC.
MOBILE, ALABAMA

THE AUSTIN COMPANY
DESIGNERS AND BUILDERS

71-8003-D-2 20 JAN. 71 A.B.C.
NUMBER DATE ISSUED DRAWN BY
August 1961

JAN 21 1972