


USE 22'x22'x1/2" W.P. FRAMES, 2012 SERIES, 1/2" PITCH
TYPICAL ALL FRAMES

PURLINS @ 4'0" TYPICAL ALL FRAMES

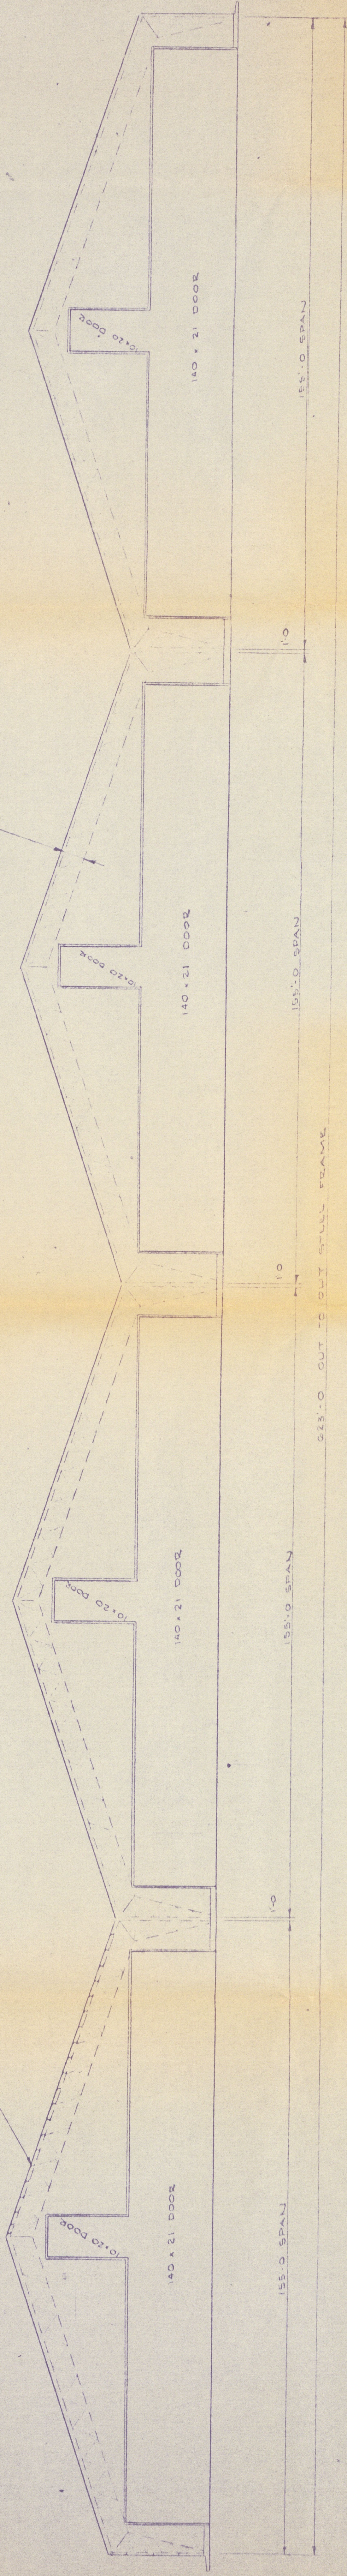

ELEVATION OF MAINTENANCE HANGAR

This drawing, design, and specifications are the property of CUCKLER STEEL SPAN COMPANY. IT IS LOANED TO THE CLIENT FOR THE PROJECT ONLY. IT IS NOT TO BE REPRODUCED OR USED IN ANY MANNER WITHOUT THE WRITTEN PERMISSION OF CUCKLER STEEL SPAN COMPANY.

REVISIONS		DATE	BY	DATE	BY
1	CHANGED	2-5-11	W.P.L.	2-5-11	W.P.L.
2	DATE ISSUED				
3					

LSI. MAINTENANCE & MODIFICATION CENTER	
MOBILE, ALABAMA	
CUCKLER STEEL SPAN COMPANY	
MONTICELLO, IOWA	
Albert 189.0	
DATE	LOAN NO.
DATE	LOAN NO.