


BUTT WELD CHORDS (TYP)

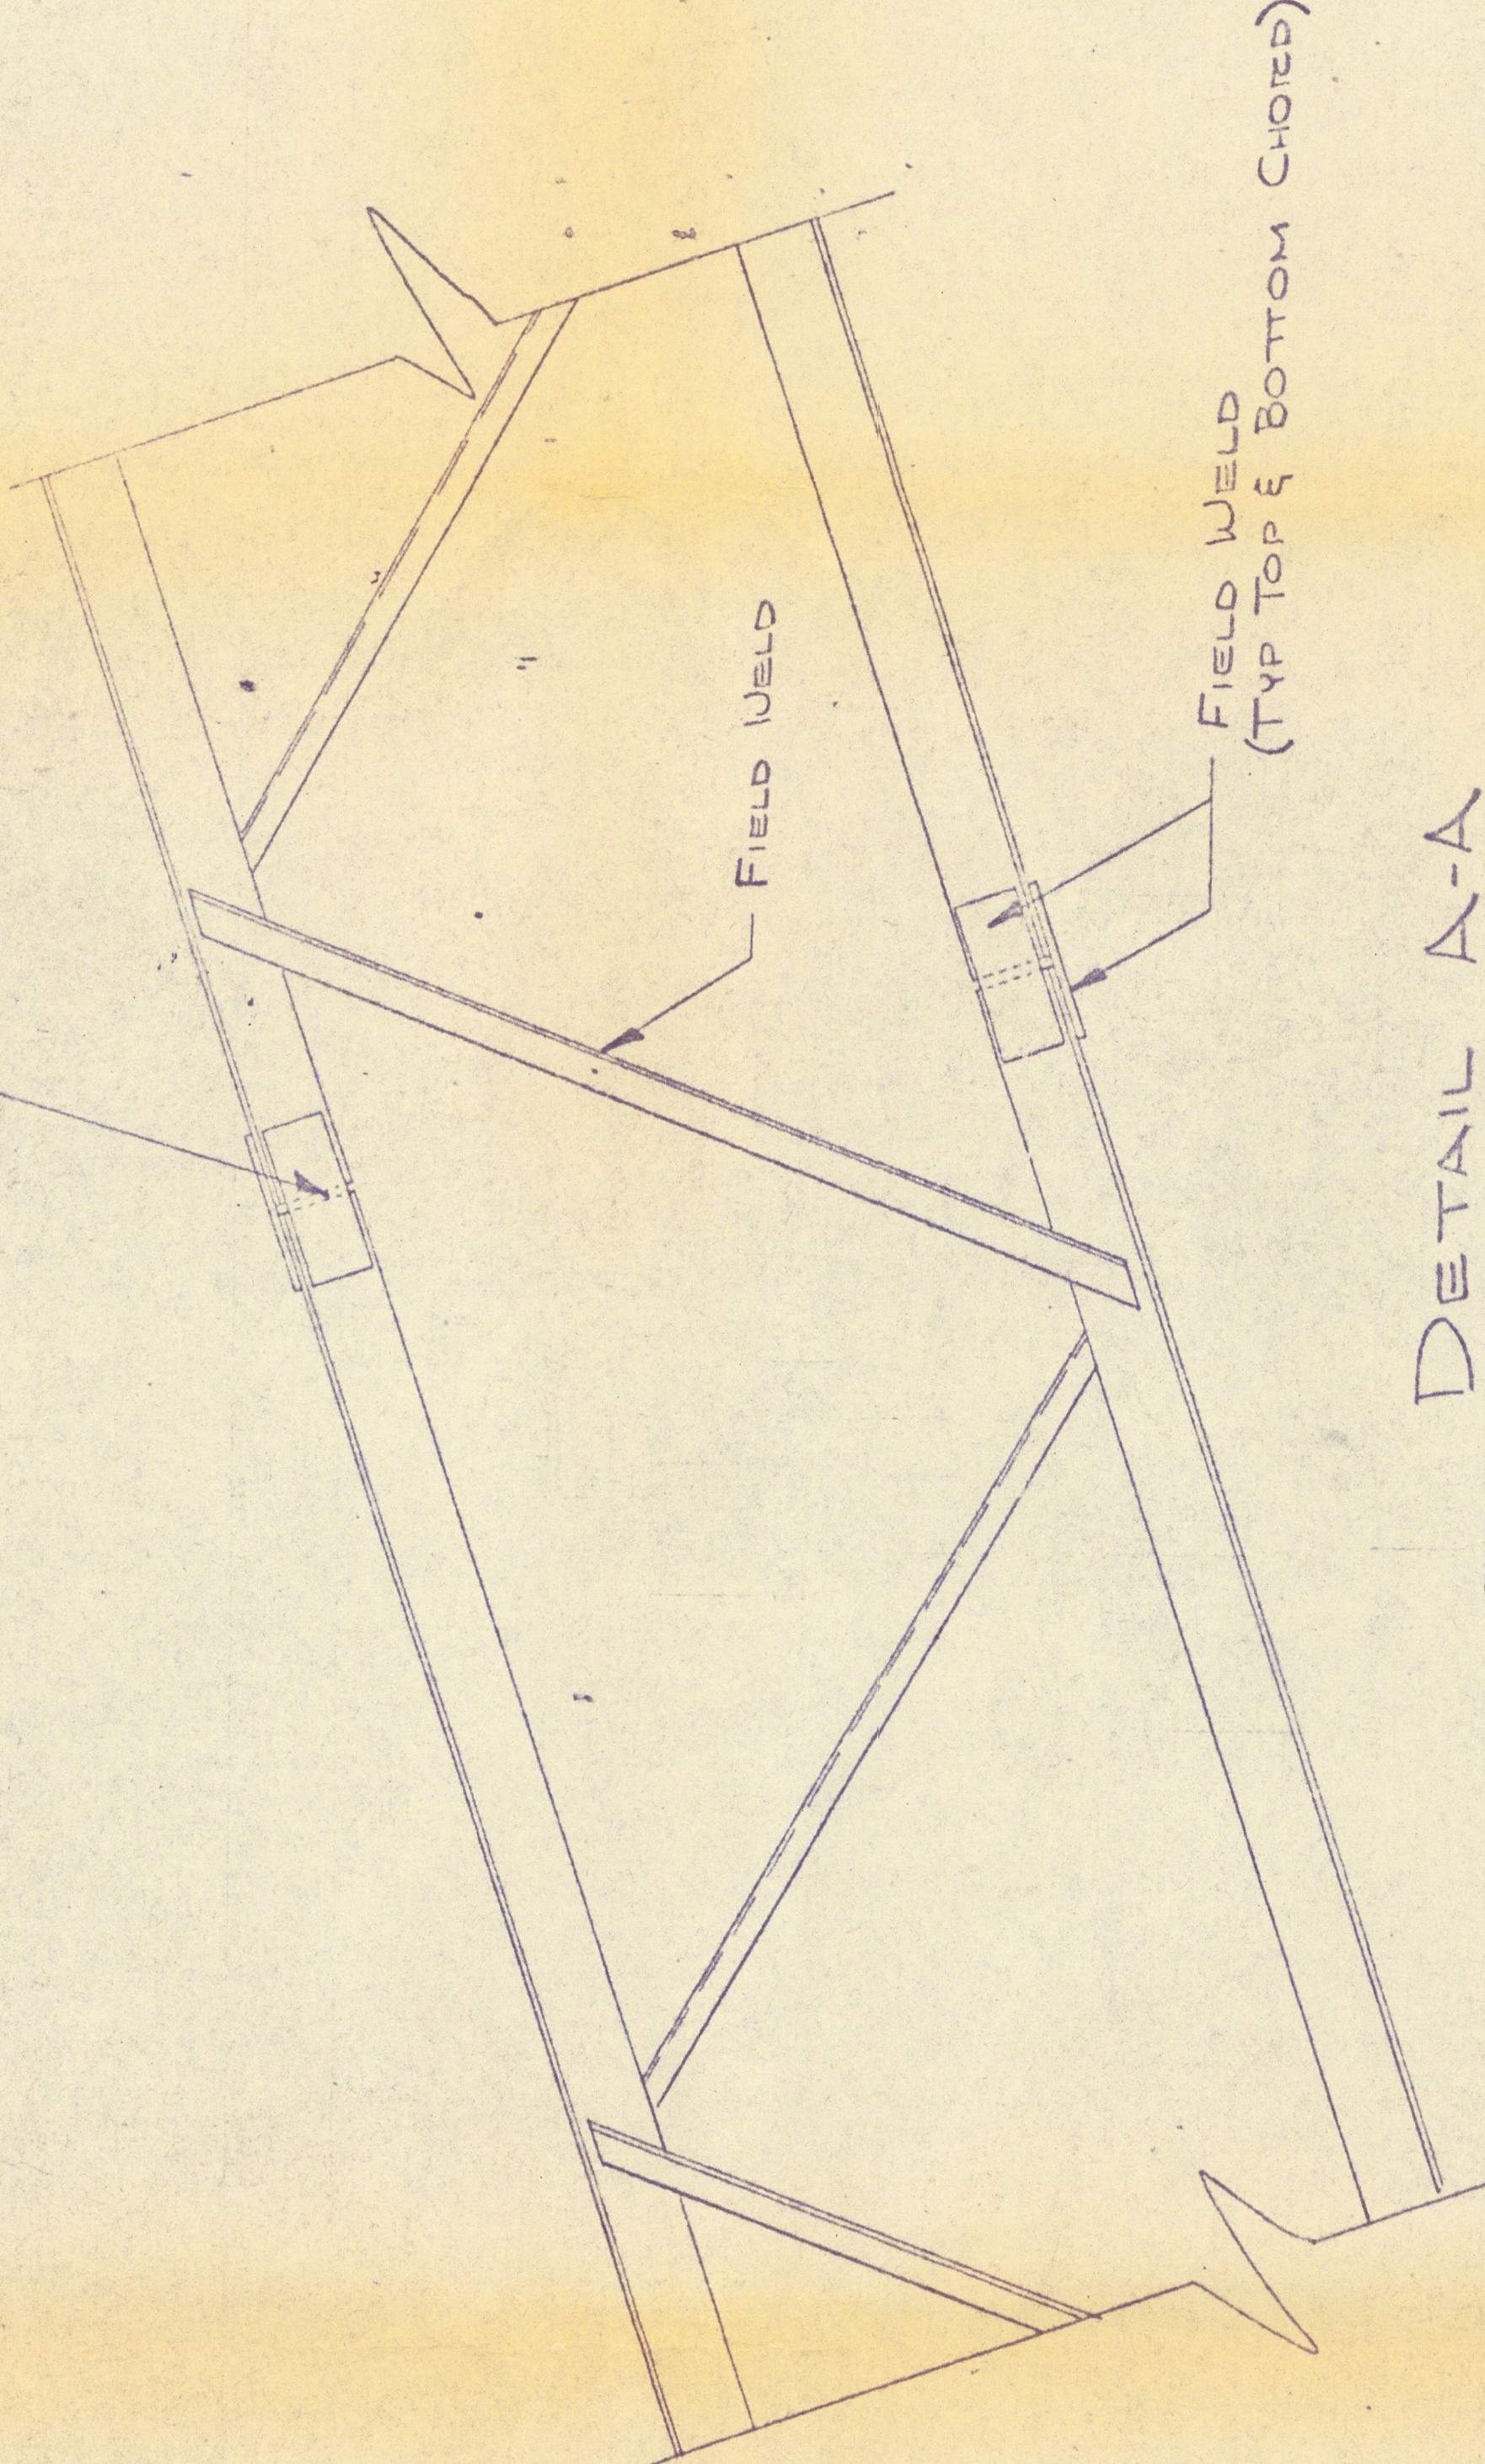

DETAIL A-A

TOP ABOUT &  
MANU. BUILDING

2

12  
4

1/2"  $\phi$  SAG RODS (TYP)

8"  $\times$  14GA. GIETS (TYP)

GIET STRUTS (TYP)

SEE DETAIL A-A  
FOR BENA SPLICE

SEE PAINT HANGAR  
FOR HANGAR DOORS

DOOR ENDWALL FRAMING DRAWING

| REVISIONS |  | DATE   | BY | CHKD BY | DATE ISSUED | NO. COPIES |
|-----------|--|--------|----|---------|-------------|------------|
| 1         |  | 2-8-71 |    |         |             |            |
| 2         |  |        |    |         |             |            |
| 3         |  |        |    |         |             |            |

THIS DRAWING, DESIGN, AND CALCULATIONS ARE THE PROPERTY OF CUCKLER STEEL SPAN COMPANY. IT IS LOANED TO THE ENGINEERING FIRM FOR THE PURPOSE OF OBTAINING A PERMIT TO CONSTRUCT. IT IS NOT TO BE REPRODUCED OR USED IN ANY MANNER WITHOUT THE WRITTEN CONSENT OF CUCKLER STEEL SPAN COMPANY.

DOOR ENDWALL FRAMING  
LSI MAINTENANCE HANGAR NOBLE, ARK.

CUCKLER STEEL SPAN COMPANY  
MONTICELLO, IOWA  
Albert 139-8

DATE 2-9-71 JOB No. DRAWING No. 1100