


PRINTS ISSUED		
NO	TO	DATE
1	CONG. OTTINGER	5-13-75
1	M.E.C.	5-13-75
1	C.M.B.	5-13-75

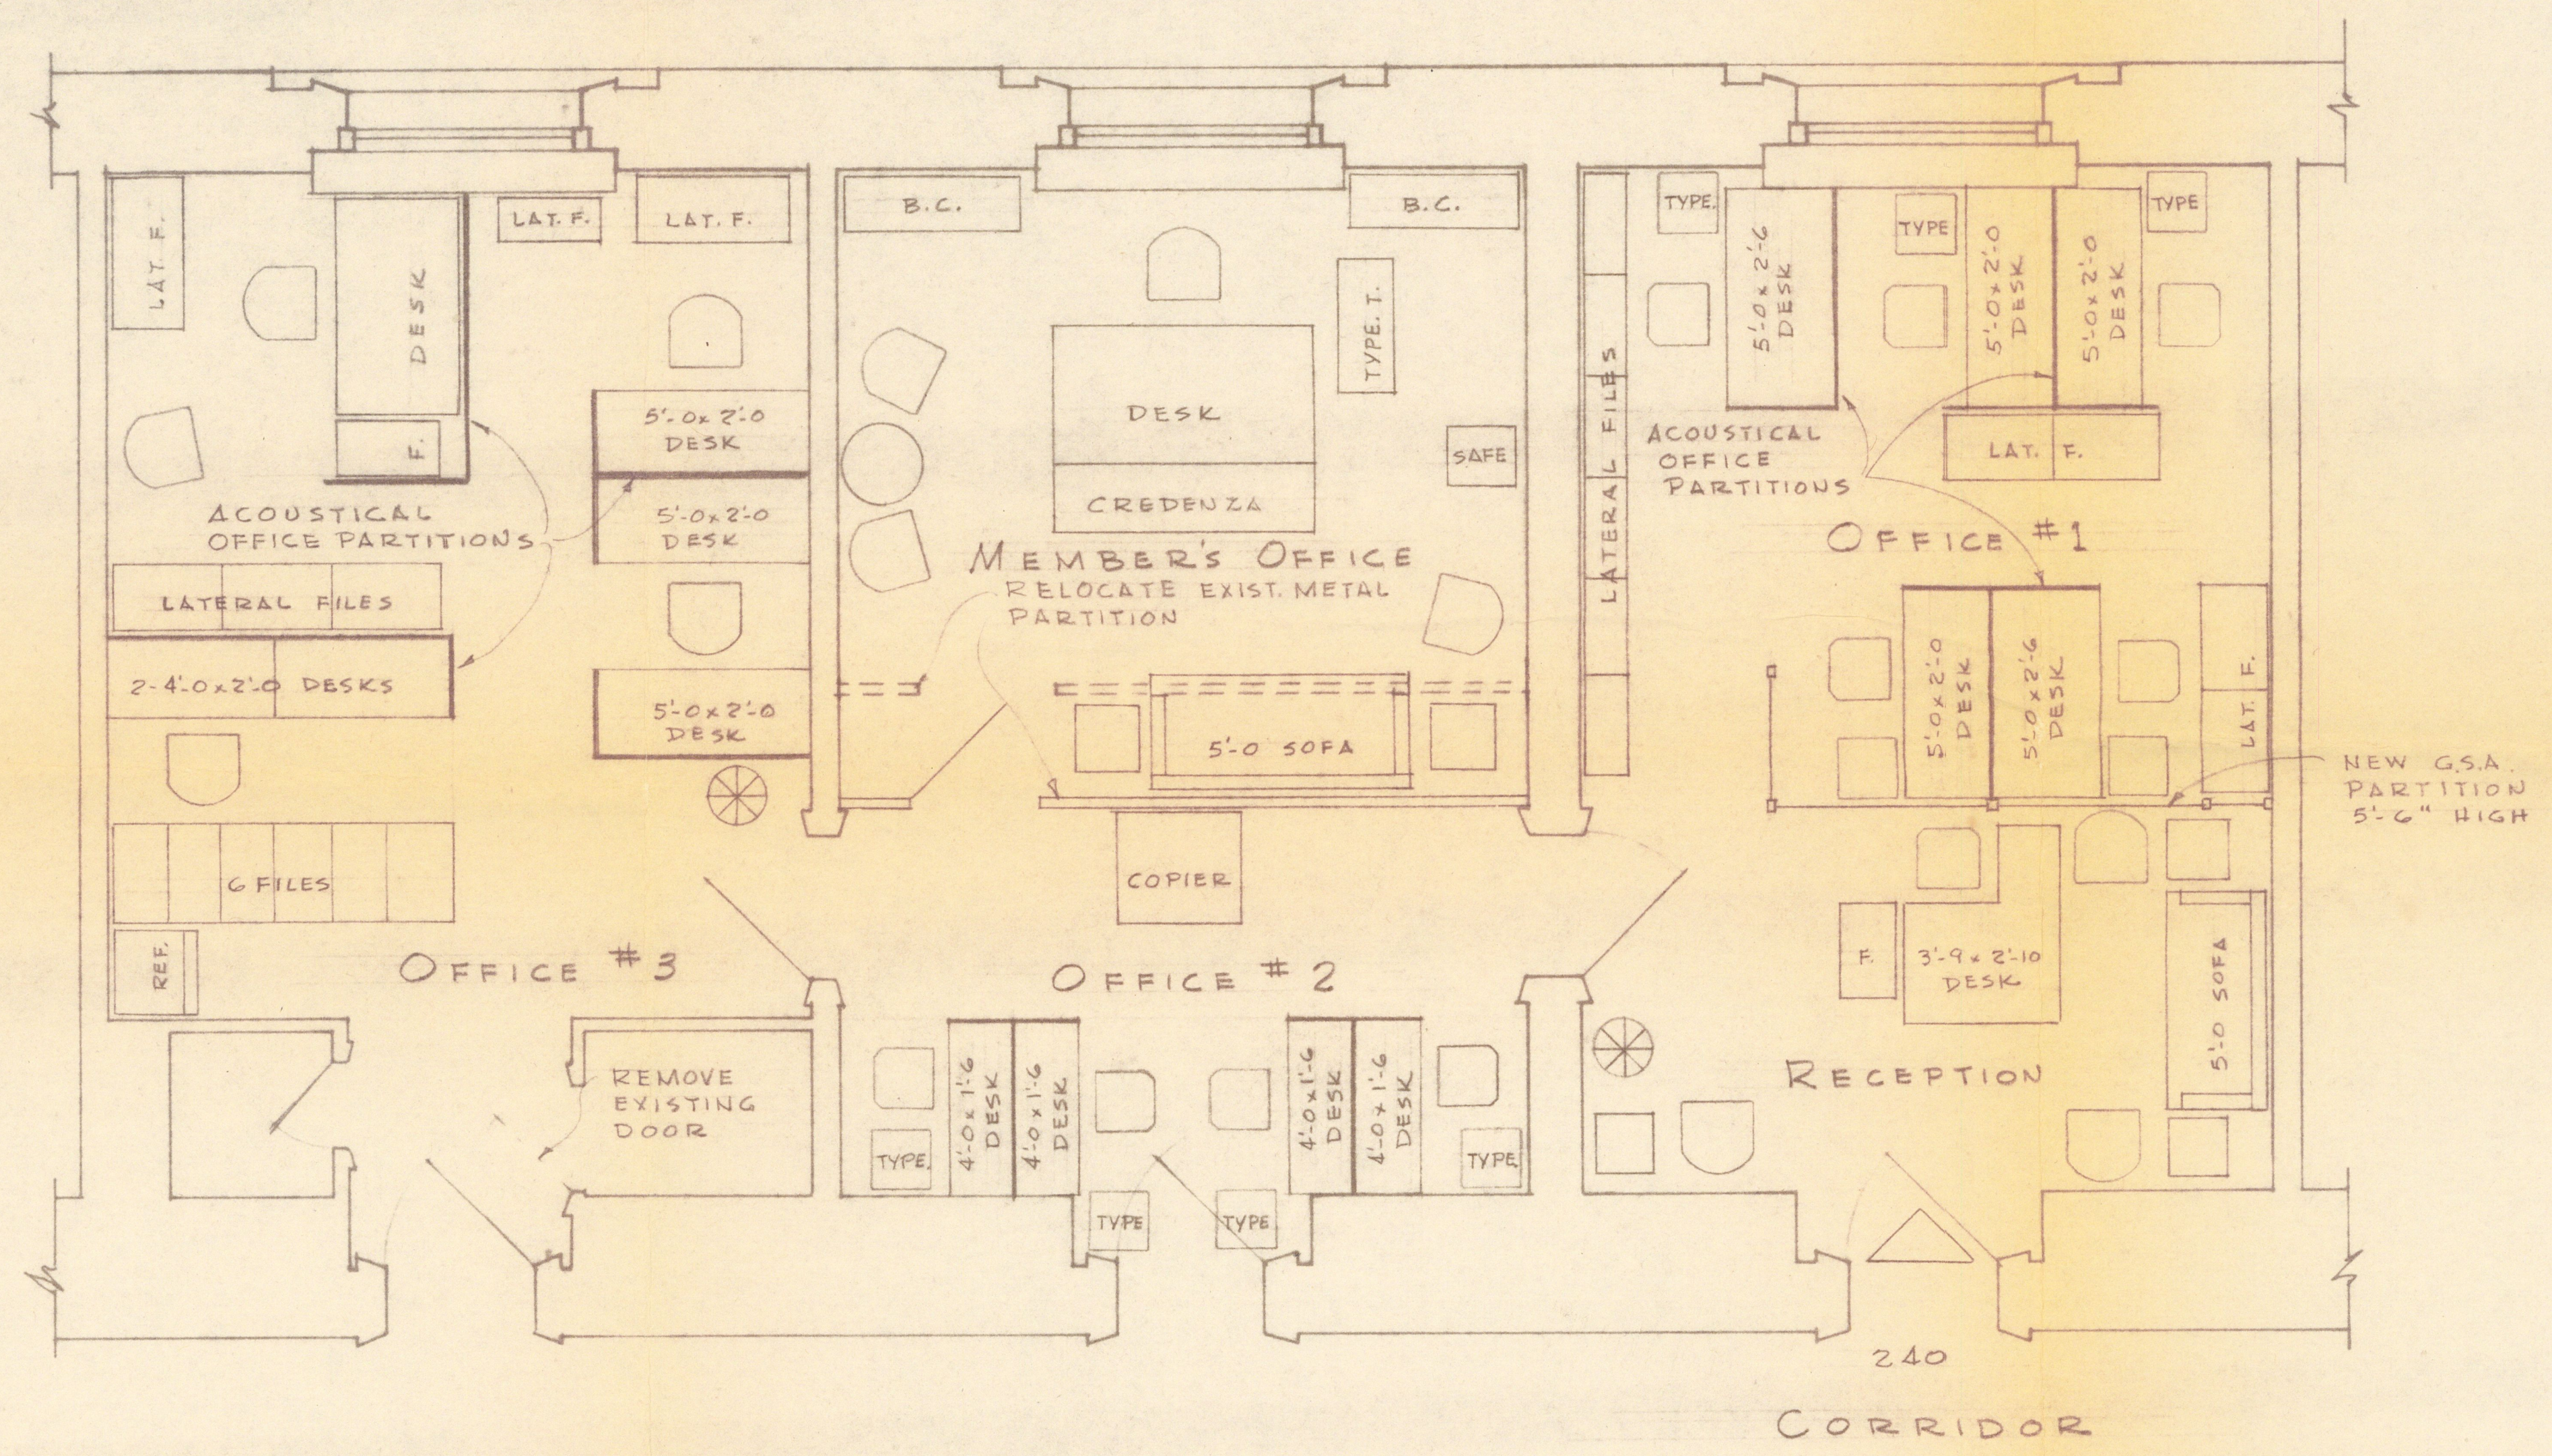

NO	REVISIONS	DATE

RECOMMENDED FOR APPROVAL COORDINATING ENGINEER ASSISTANT ARCHITECT OF THE CAPITOL APPROVED ARCHITECT OF THE CAPITOL	PROJECT TITLE CANNON HOUSE OFFICE BUILDING SUITE 240	IFB NO. DRAWN GWS CHECKED RWS SCALE 1/4" = 1'-0" DATE MAY 6, 1975 SHEET 2 OF 2	KEY PLAN DRAWING NO. CH-15
	DRAWING TITLE FURNITURE LAYOUT SCHEME B	GEORGE M. WHITE FAIA ARCHITECT OF THE CAPITOL	
	THE ARCHITECT OF THE CAPITOL 1793		
	ARCHITECT OF THE CAPITOL		

