
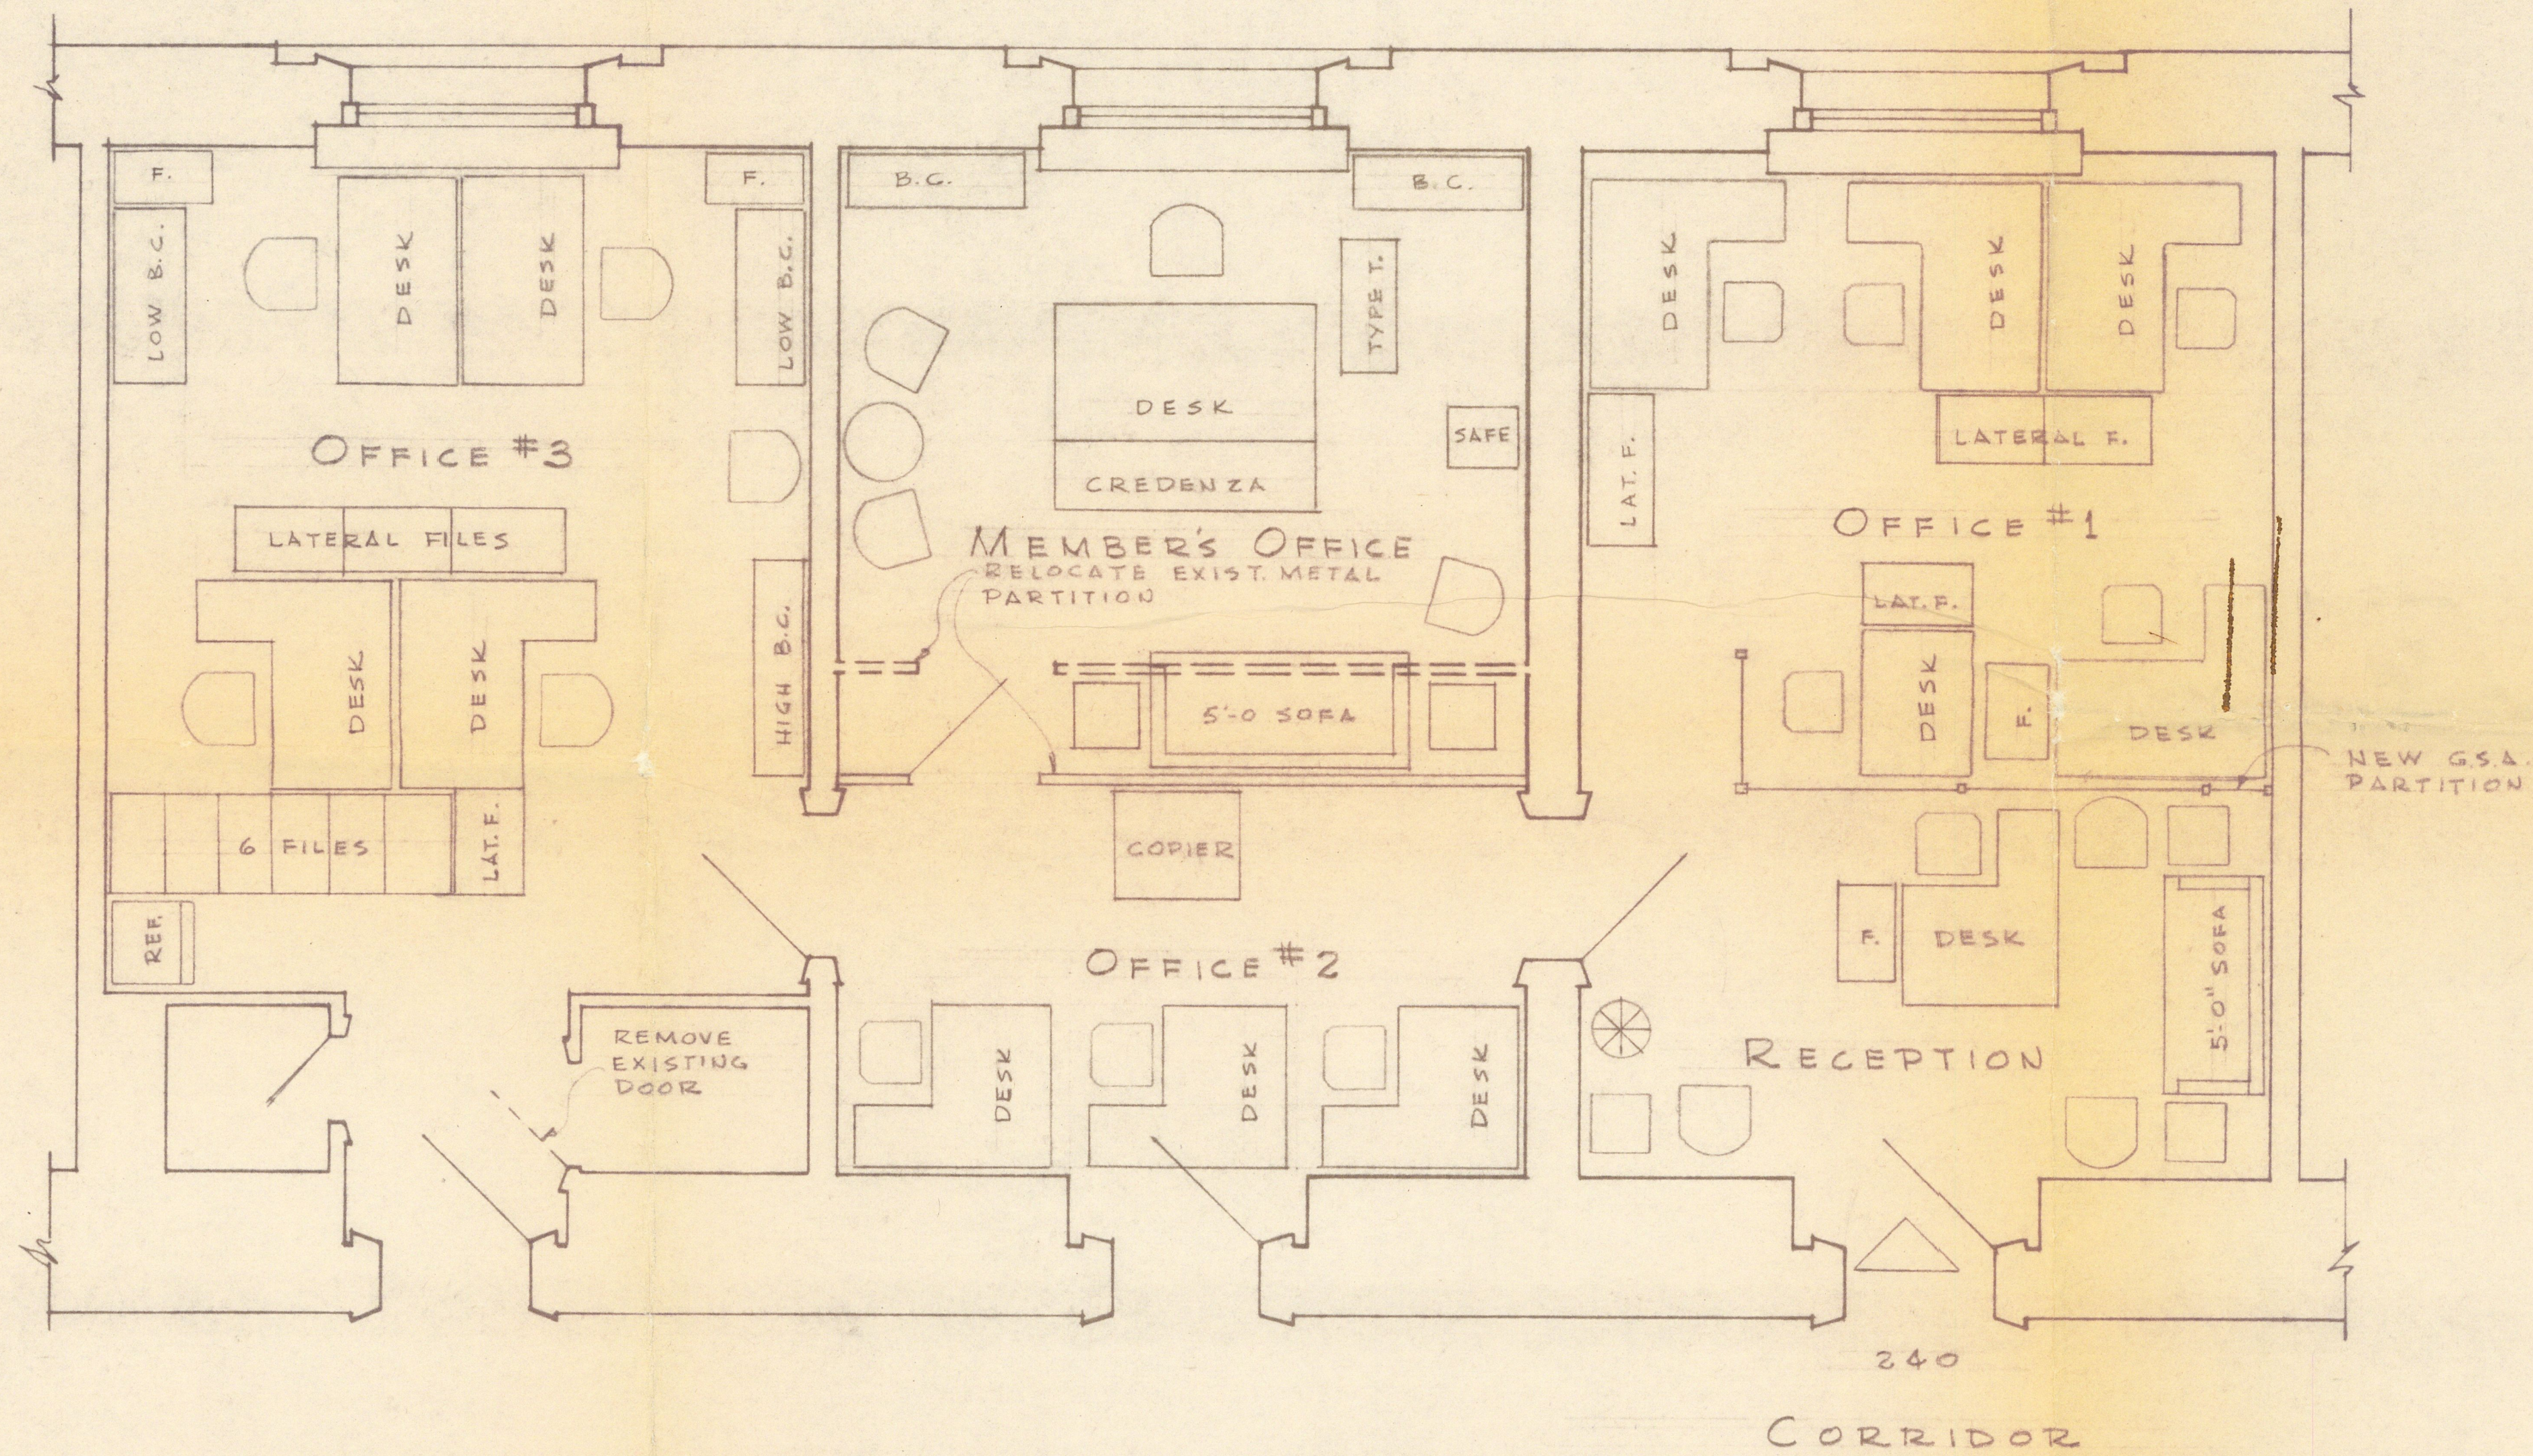


PRINTS ISSUED		
NO	TO	DATE
1	CONG. OTTINGER	5-13-75
1	M. E. C.	5-13-75
1	C. M. B.	5-13-75

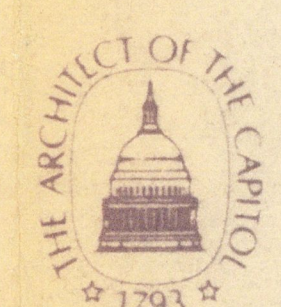

NO	REVISIONS	DATE

PROJECT NO	KEY PLAN
DRAWN GWS	DRAWING NO CH-15
CHECKED RRS	
SCALE 1/4" = 1'-0"	
DATE May 6, 1975	
SHEET 1 of 2	

RECOMMENDED FOR APPROVAL	PROJECT TITLE CANNON HOUSE OFFICE BUILDING SUITE 240
COORDINATING ENGINEER	DRAWING TITLE FURNITURE LAYOUT SCHEME A
ASSISTANT ARCHITECT OF THE CAPITOL APPROVED	 GEORGE M. WHITE FAIA ARCHITECT OF THE CAPITOL
ARCHITECT OF THE CAPITOL	