


PRINTS ISSUED		
NO.	TO	DATE

31 1/2" W
6' L

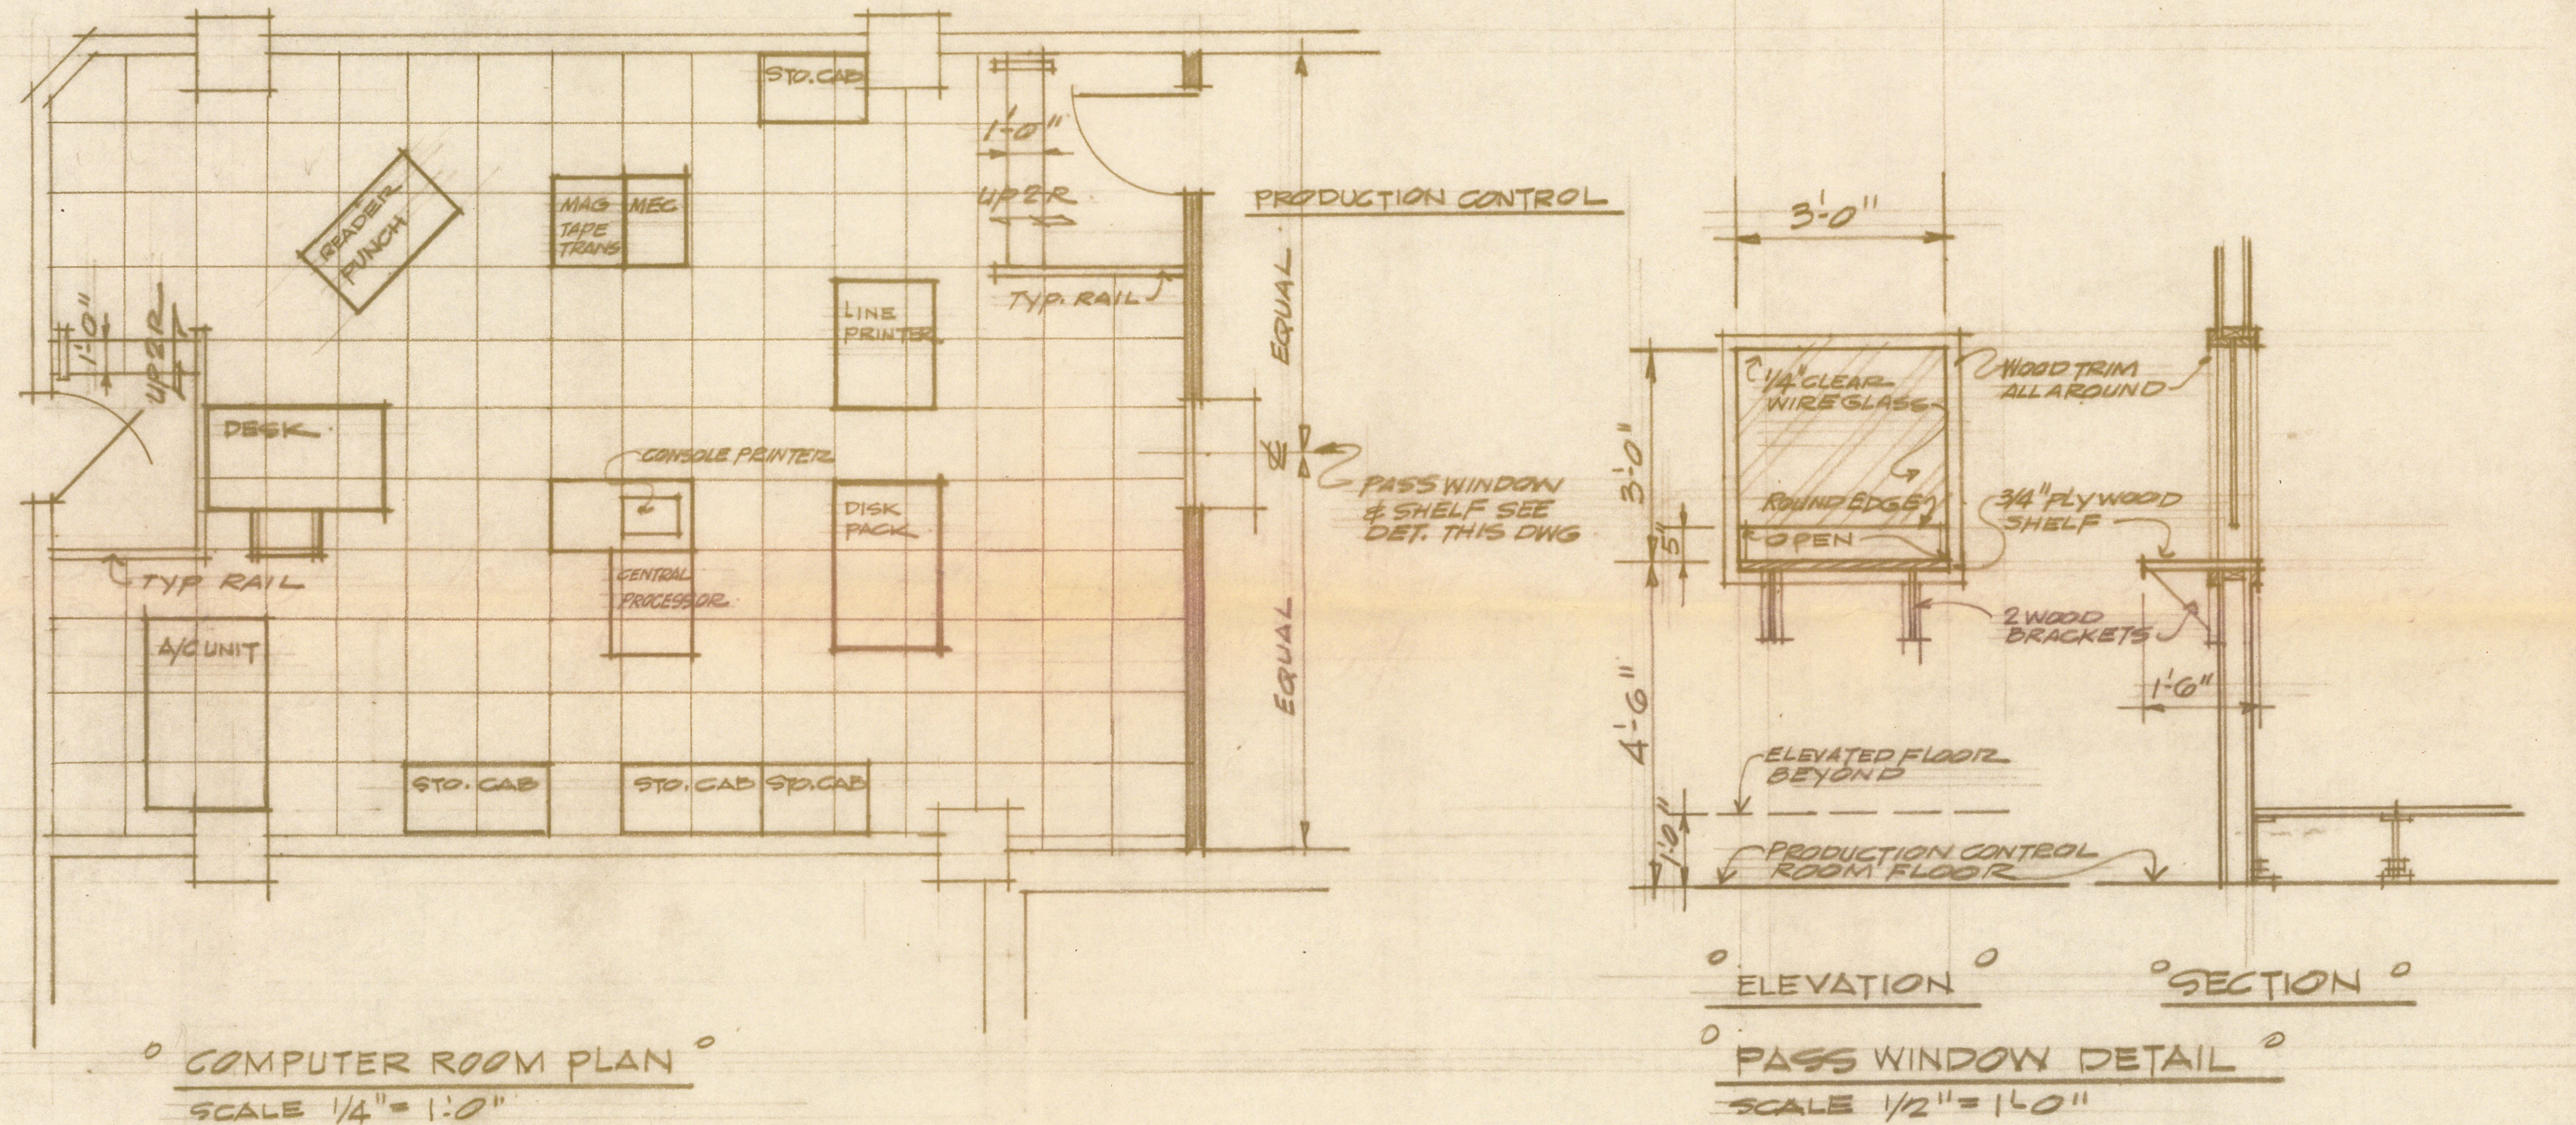

COMPUTER ROOM PLAN
SCALE 1/4" = 1'-0"

NOTE: CLOSE STEP WELLS AND RISERS
WITH CONTINUOUS SHEET METAL.

ELEVATION SECTION
PASS WINDOW DETAIL
SCALE 1/2" = 1'-0"

NO.	REVISIONS	DATE
-----	-----------	------

RECOMMENDED FOR APPROVAL: COORDINATING ENGINEER ASSISTANT ARCHITECT OF THE CAPITOL APPROVED ARCHITECT OF THE CAPITOL		PROJECT TITLE HOUSE OFFICE BUILDING ANNEX 2 DRAWING TITLE COMPUTER FACILITY FOR THE ARCHITECT OF THE CAPITOL COMPUTER ROOM PLAN & DETAIL GEORGE M. WHITE FAIA ARCHITECT OF THE CAPITOL	IFB NO. DRAWN WAG CHECKED BRS SCALE AS NOTED DATE 10/14/76 SHEET 2 OF 2	KEY PLAN DRAWING NO.
--	--	--	---	---

