


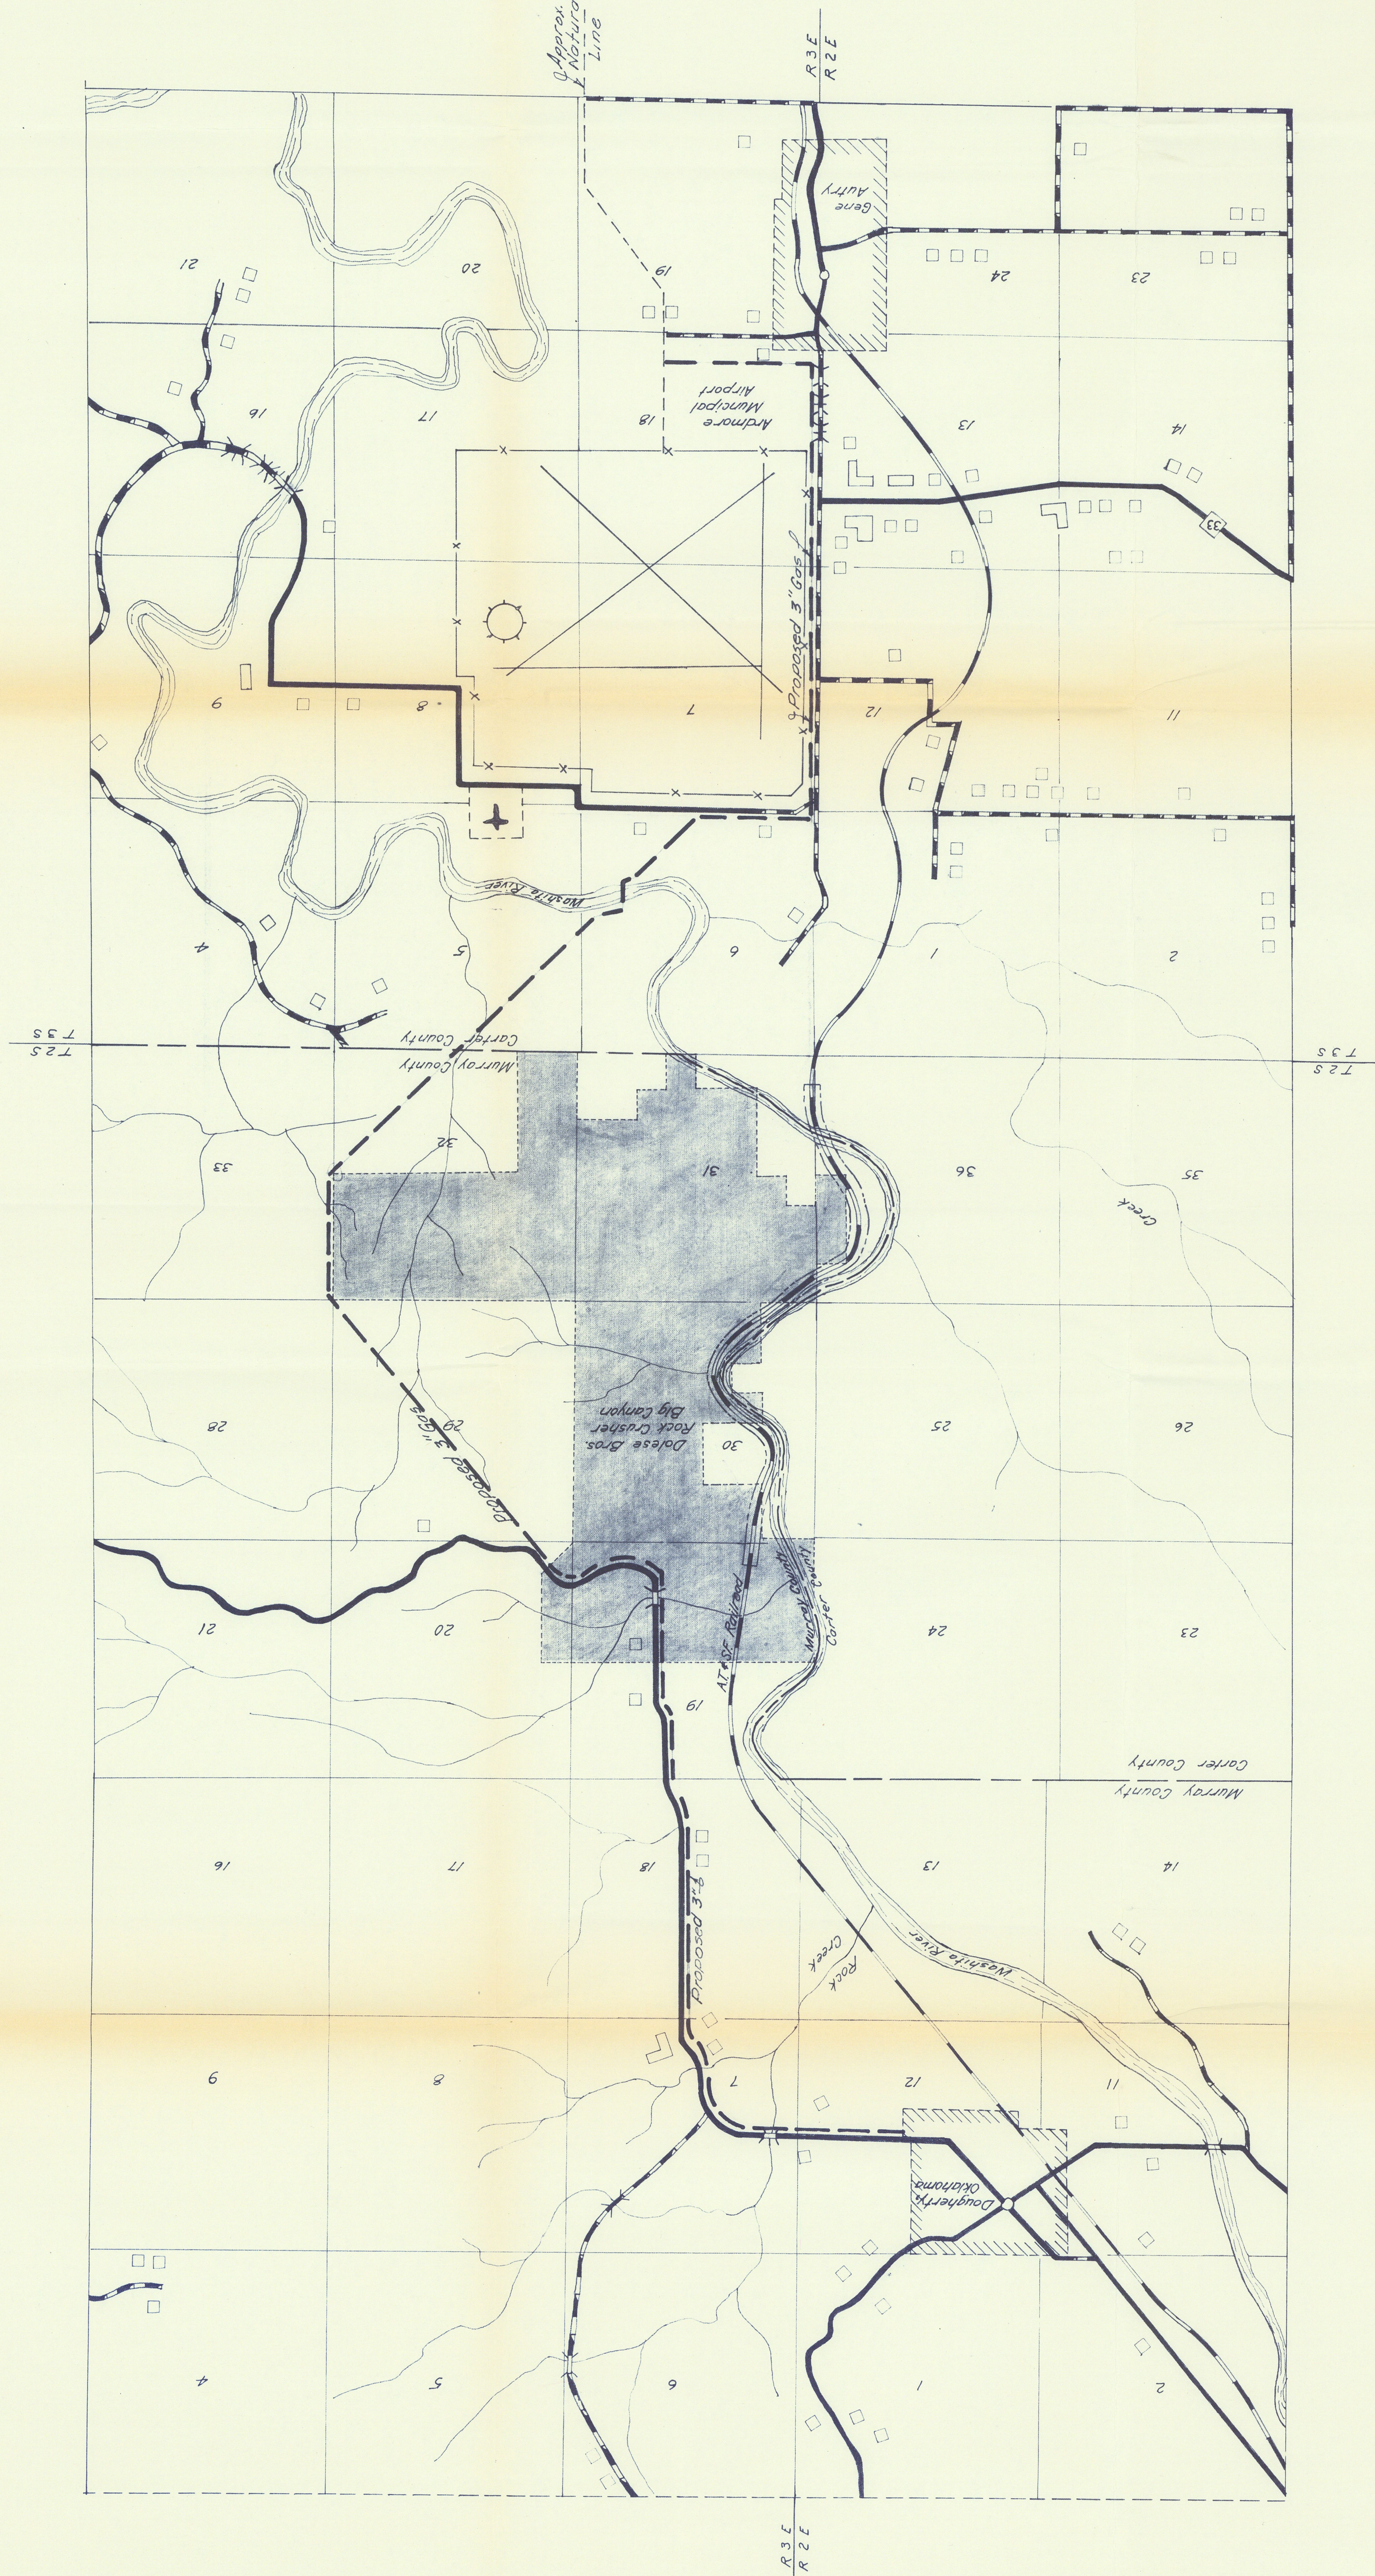

PRELIMINARY PLANS FOR NATURAL
GAS SYSTEM FOR DOUGHERTY
GAS AUTHORITY
DOUGHERTY, OKLAHOMA

RURAL DISTRIBUTION SYSTEM

Ralph W. Delaney
Consulting Engineer
Ada, Oklahoma

Scale: $1'' = 2000'$

Albert maps #169