


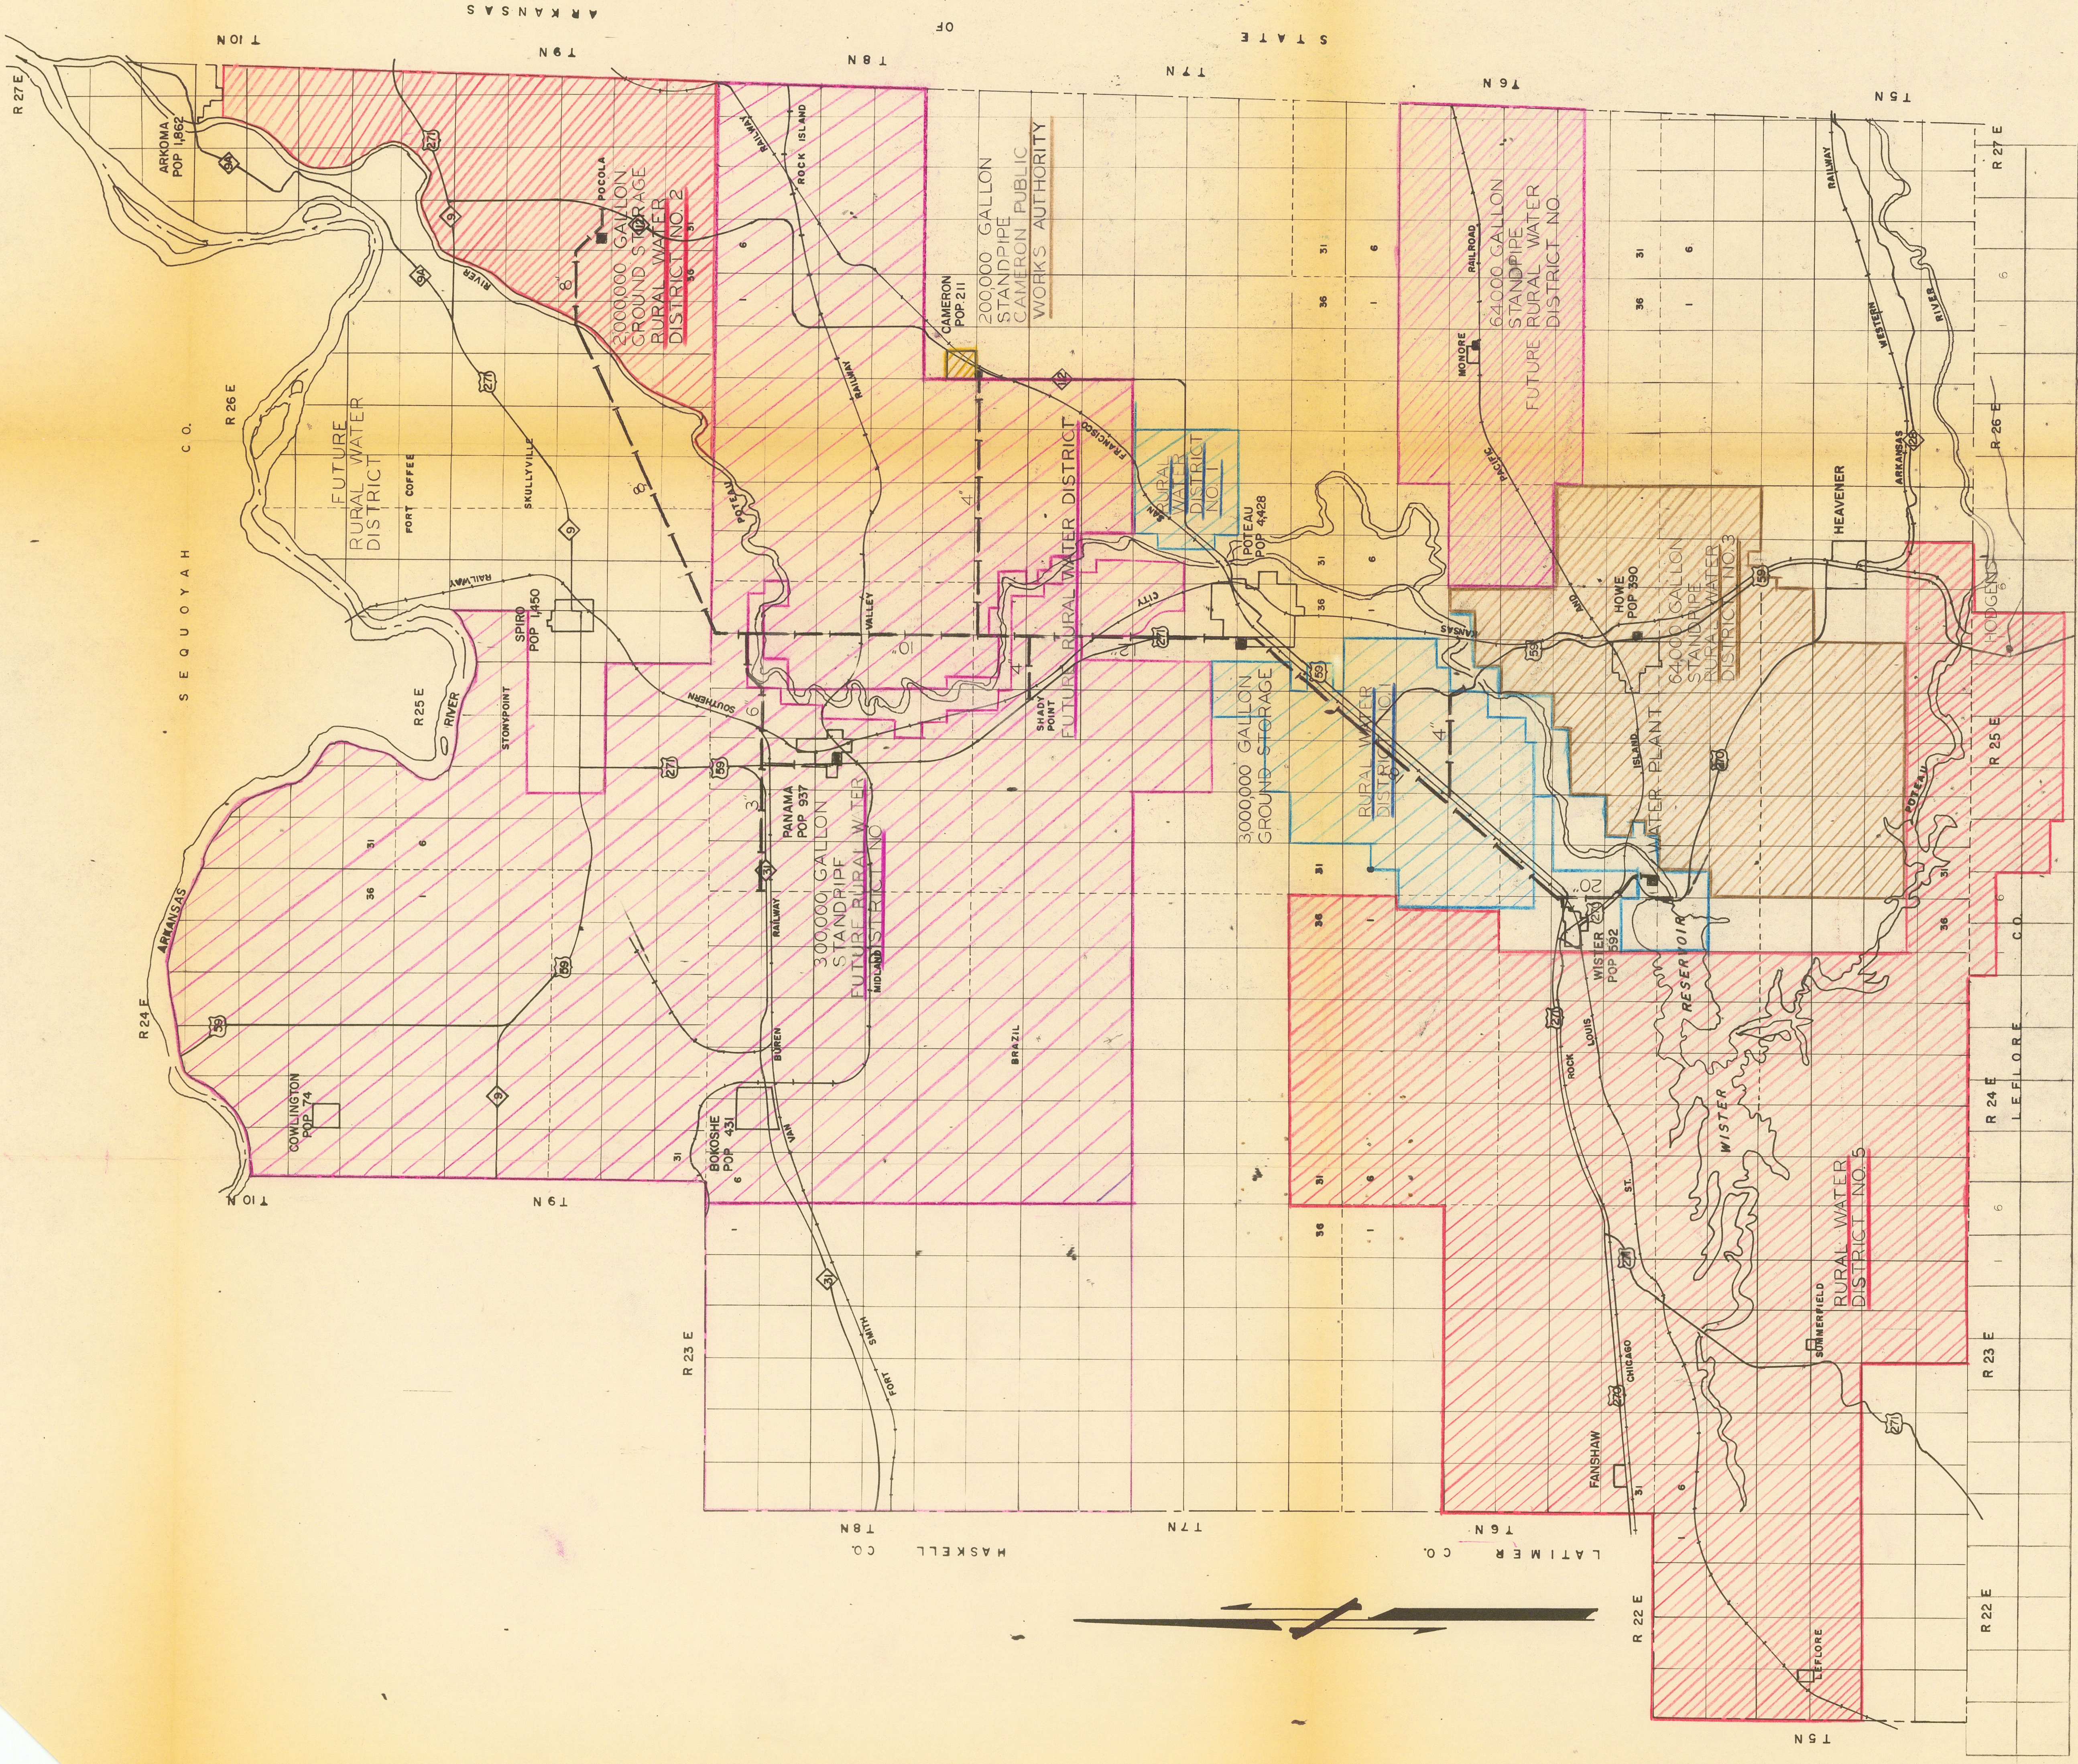

Albert Maps #172

POTEAU VALLEY RURAL WATER IMPROVEMENT			
BRAWN	CHECKED	DATE	SHEET
GENERAL LAYOUT			
COLLINS, FLOOD & ASSOCIATES			
ARCHITECTS & ENGINEERS			
ARDMORE AND McALESTER, OKLAHOMA			