
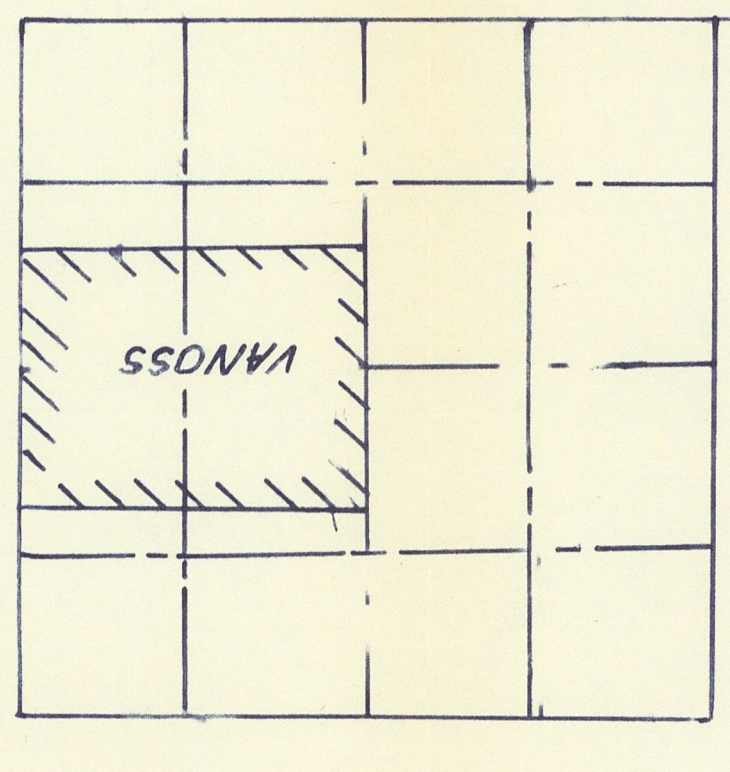
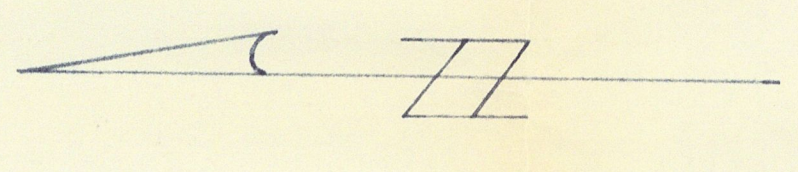


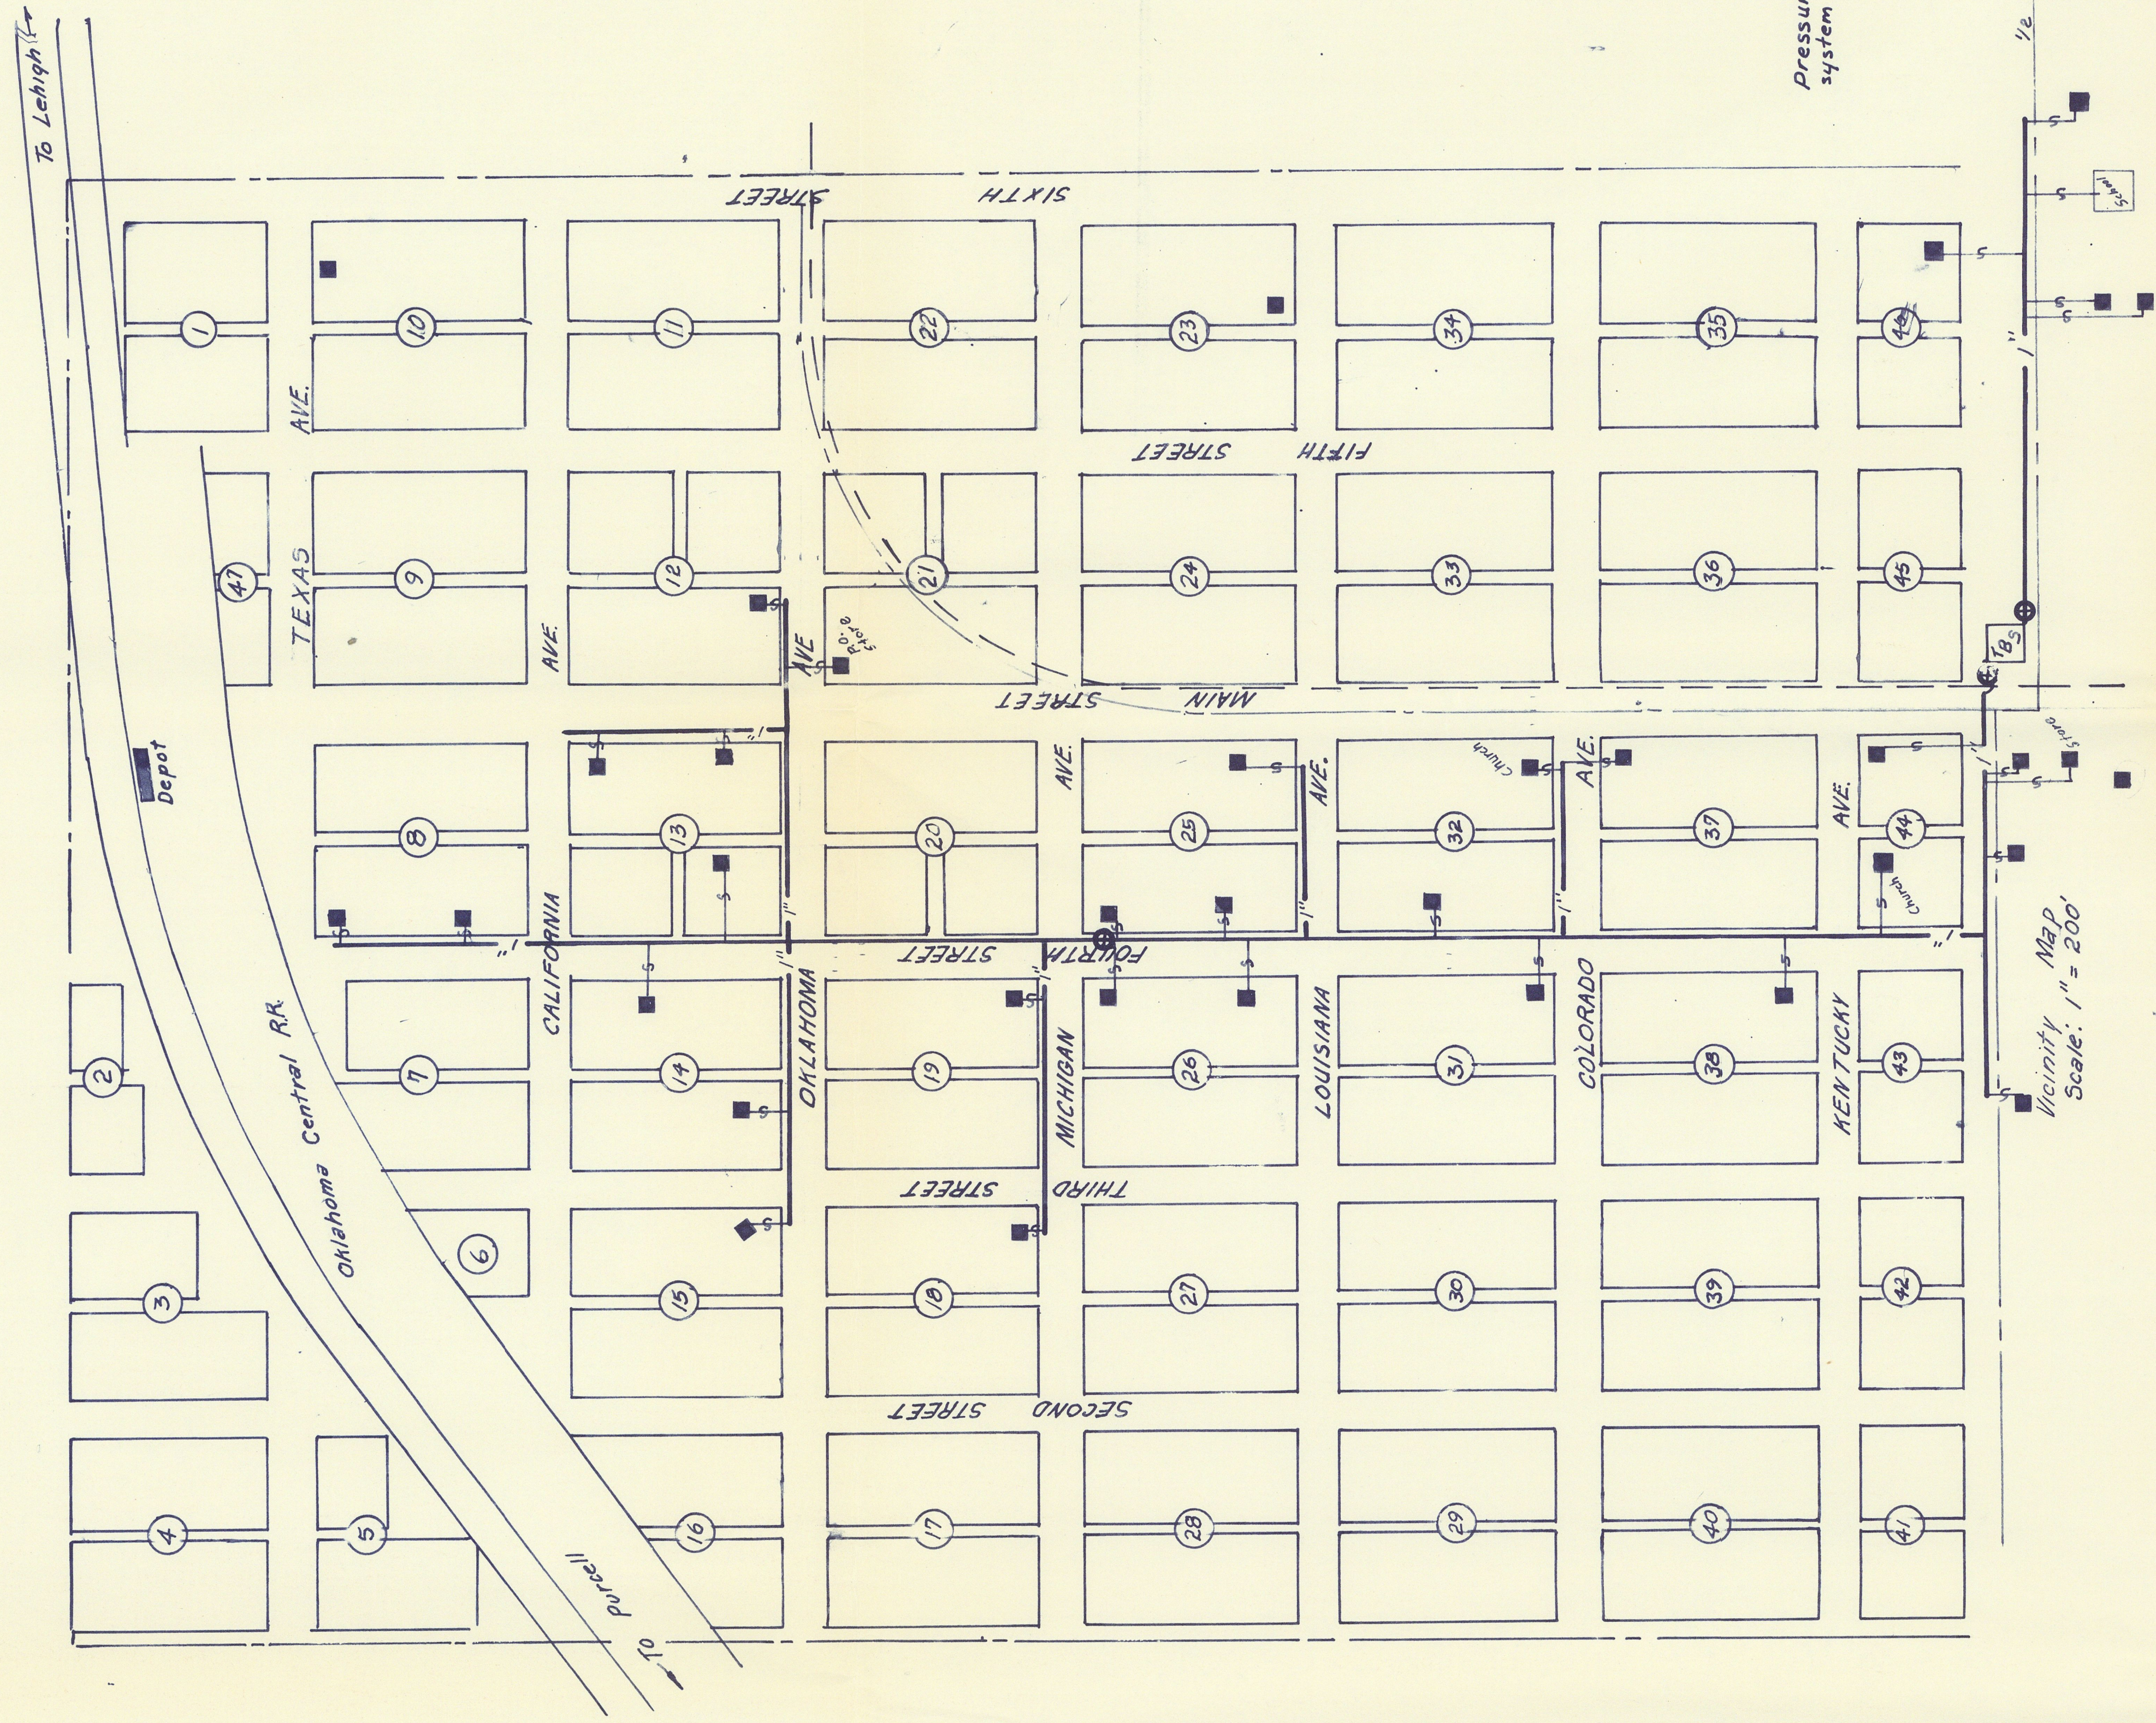

Scale: 1"=4000'

ESTIMATED QUANTITIES

1" I.D. Line _____ 37620'
 1" Valves & Boxes _____ 3
 Service assemblies with meter, regulator, and service line _____ 33
 Large meter (for school) _____ 1
 Town border station _____ 1
 Convert to natural gas burning equipment: school _____ 1
 other _____ 32

Residences	28
Church	2
Post Office	1
School	1
General Store	1

Residences: 31 Total, Only 28 Served

LEGEND

- Proposed Main Distribution Line
- 1" Proposed Distribution Line
- Valves
- Town Border Station
- Service Line

PRELIMINARY PLANS FOR PROPOSED GAS SYSTEMS FOR GLASS SAND PLANTS IN PONTOTOC AND JOHNSTON COUNTIES; AND TOWNS IN THE AREA INCLUDING MURRAY COUNTY

VANNOSS DISTRIBUTION SYSTEM	
RALPH W. DELANEY CONSULTING ENGINEER ADA, OKLAHOMA	SCALE: AS NOTED