

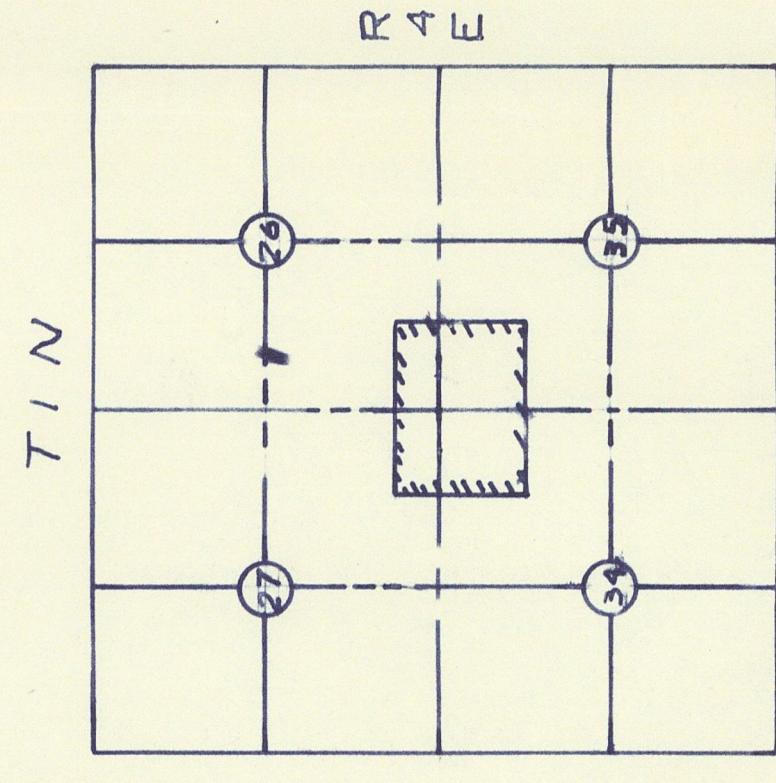


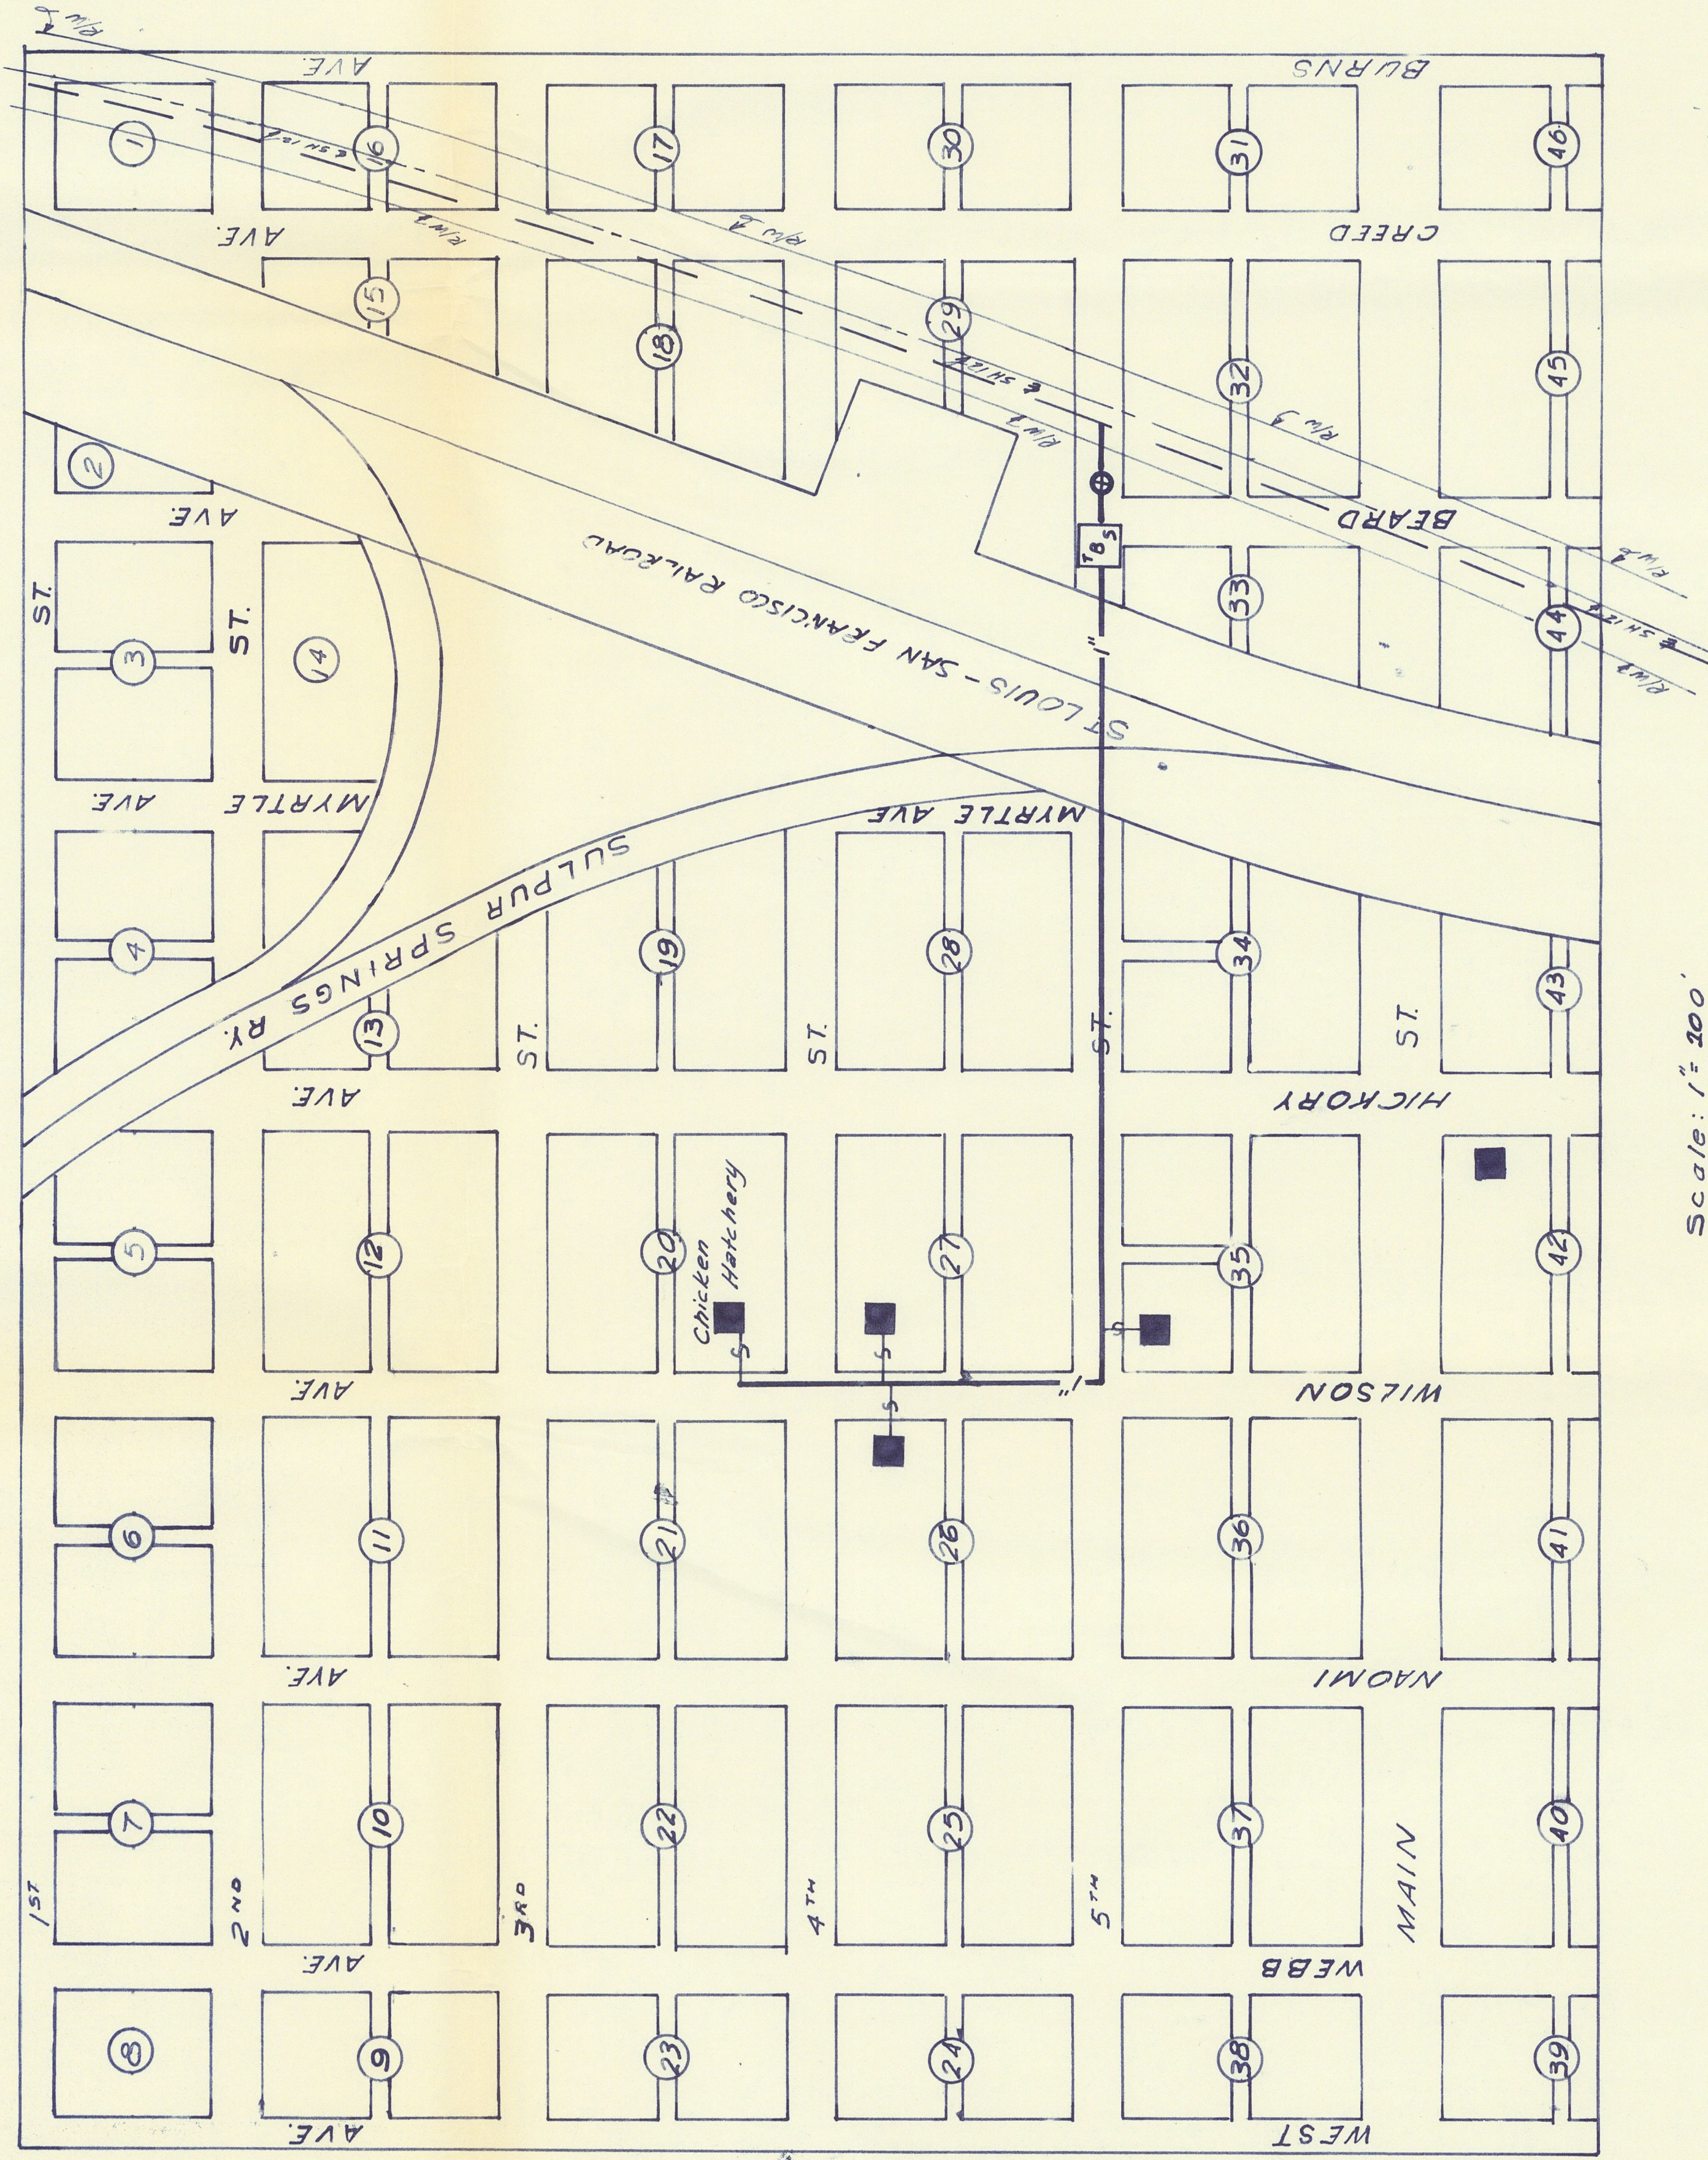

VICINITY MAP
Scale: 1" = 4000'

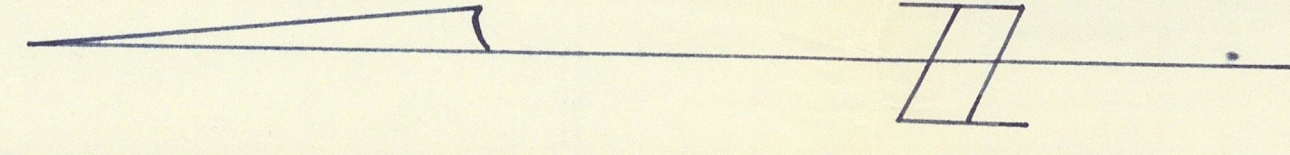


Scale: 1" = 200'

Pressure within distribution system = 10 p.s.i.g. to 30 p.s.i.g.

Residences: 4 Total; Only 3 and Chicken Hatchery Served

LEGEND

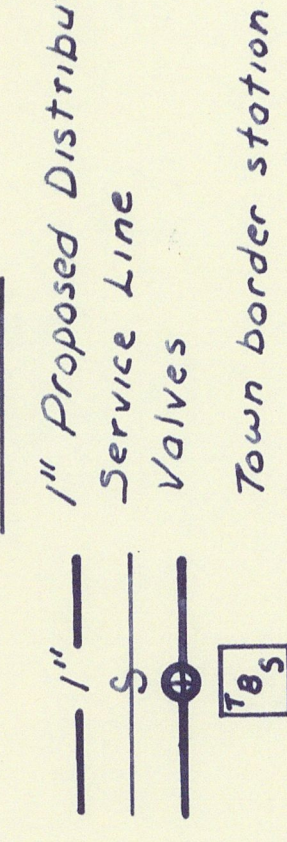

ESTIMATED QUANTITIES

1" I.D. Line _____ 1703.4'
1" Valves & boxes _____ 1
Services assemblies with meter, regulator, and service line _____ 4
Railroad crossings _____ 1
Large meter (for Chicken Hatchery) _____ 1
Town border station _____ 1
Convert to natural burning equipment _____ 4

PRELIMINARY PLANS FOR PROPOSED GAS SYSTEMS FOR GLASS SAND PLANTS IN PONTOTOC AND JOHNSTON COUNTIES; AND TOWNS IN THE AREA INCLUDING MURRAY COUNTY

SCULLIN DISTRIBUTION SYSTEM	
RALPH W. DELANEY CONSULTING ENGINEER ALA, OKLAHOMA	SCALE: AS NOTED