


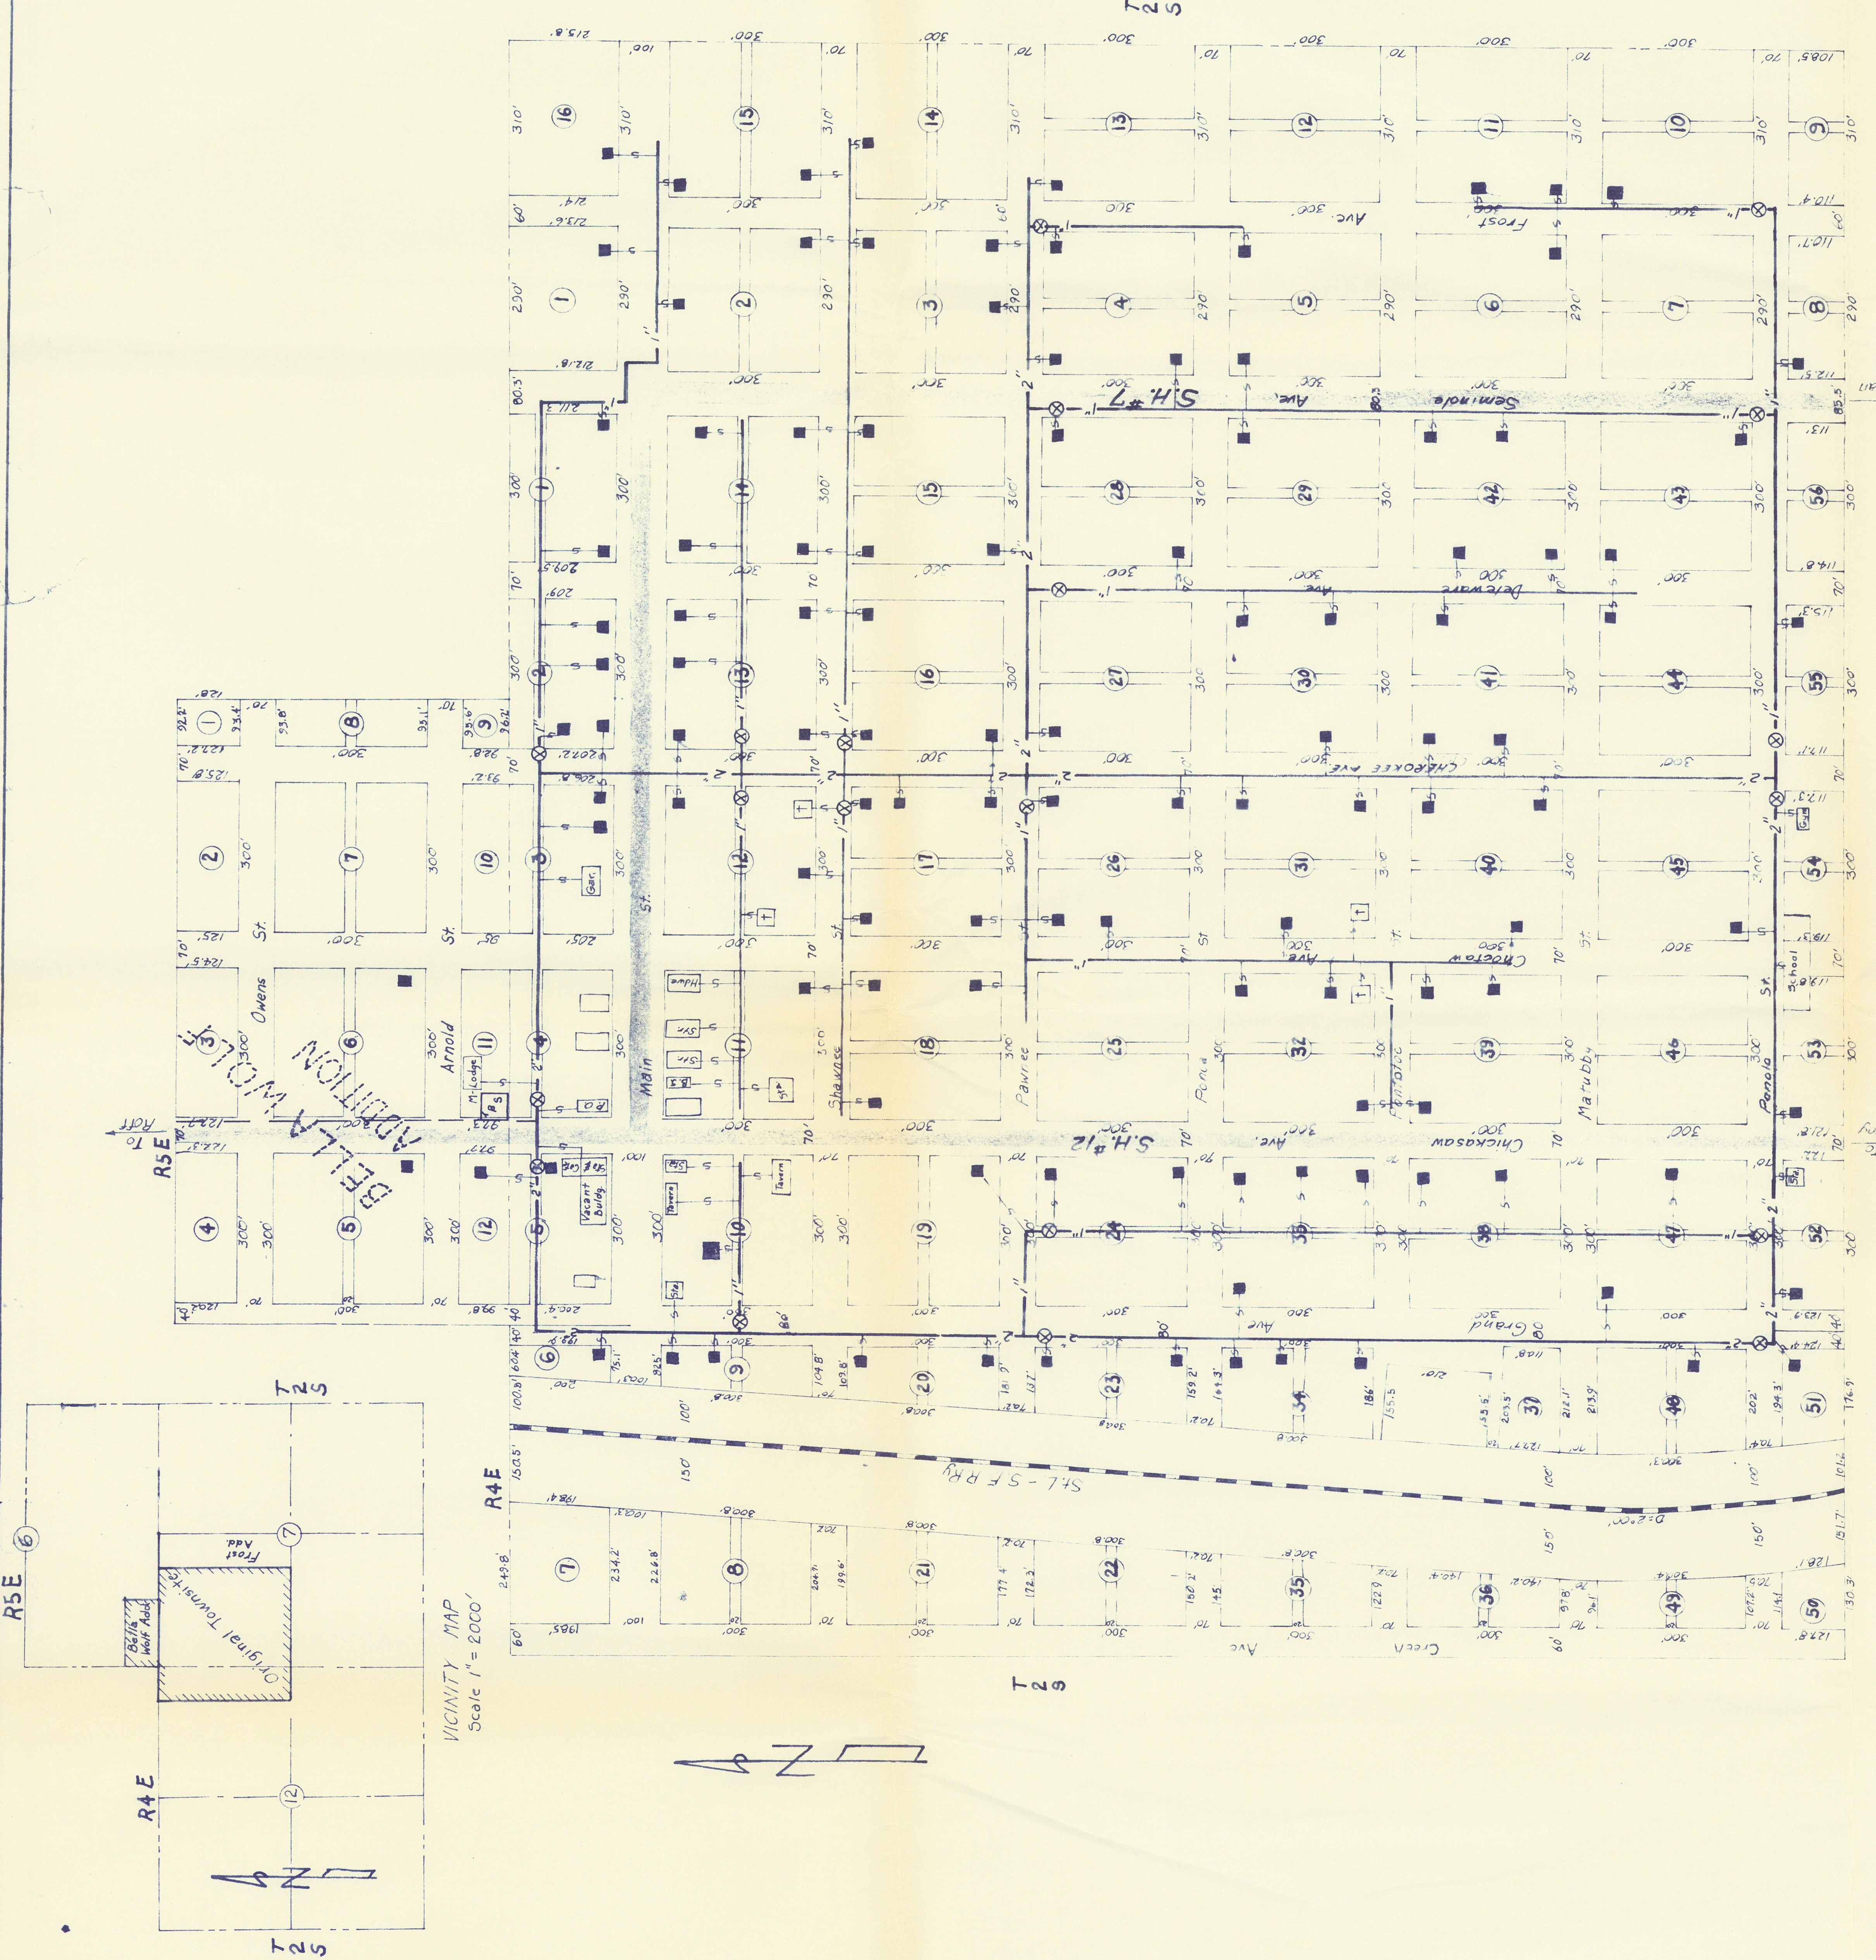

ESTIMATED QUANTITIES

2" I.D. Line	9,271.8
1" I.D. Line	11,760.6
1" Valves & boxes	5
1" Valves & boxes	15
Service assemblies with meter, regulator and service line	139
Highway crossings	5
Town border station	1
Large meter (for school)	1
Convert to natural gas burning equipment: school	2
other	137

Residences	120
Post Office	1
Church	4
School	1
BUS iness	13

Residences: 122 shown; only 120 served.

LEGEND

- Proposed Main Distribution Line
- Proposed Distribution Line
- Service Lines
- Valves
- Town Border Station

PRELIMINARY PLANS FOR PROPOSED GAS SYSTEMS FOR GLASS SAND PLANTS IN PONTOTOC AND JOHNSTON COUNTIES, AND TOWNS IN THE AREA INCLUDING MURRAY COUNTY

MILL CREEK DISTRIBUTION SYSTEM

RALPH W. DELANEY
CONSULTING ENGINEER
ADA, OKLAHOMA

SCALES: AS SHOWN