
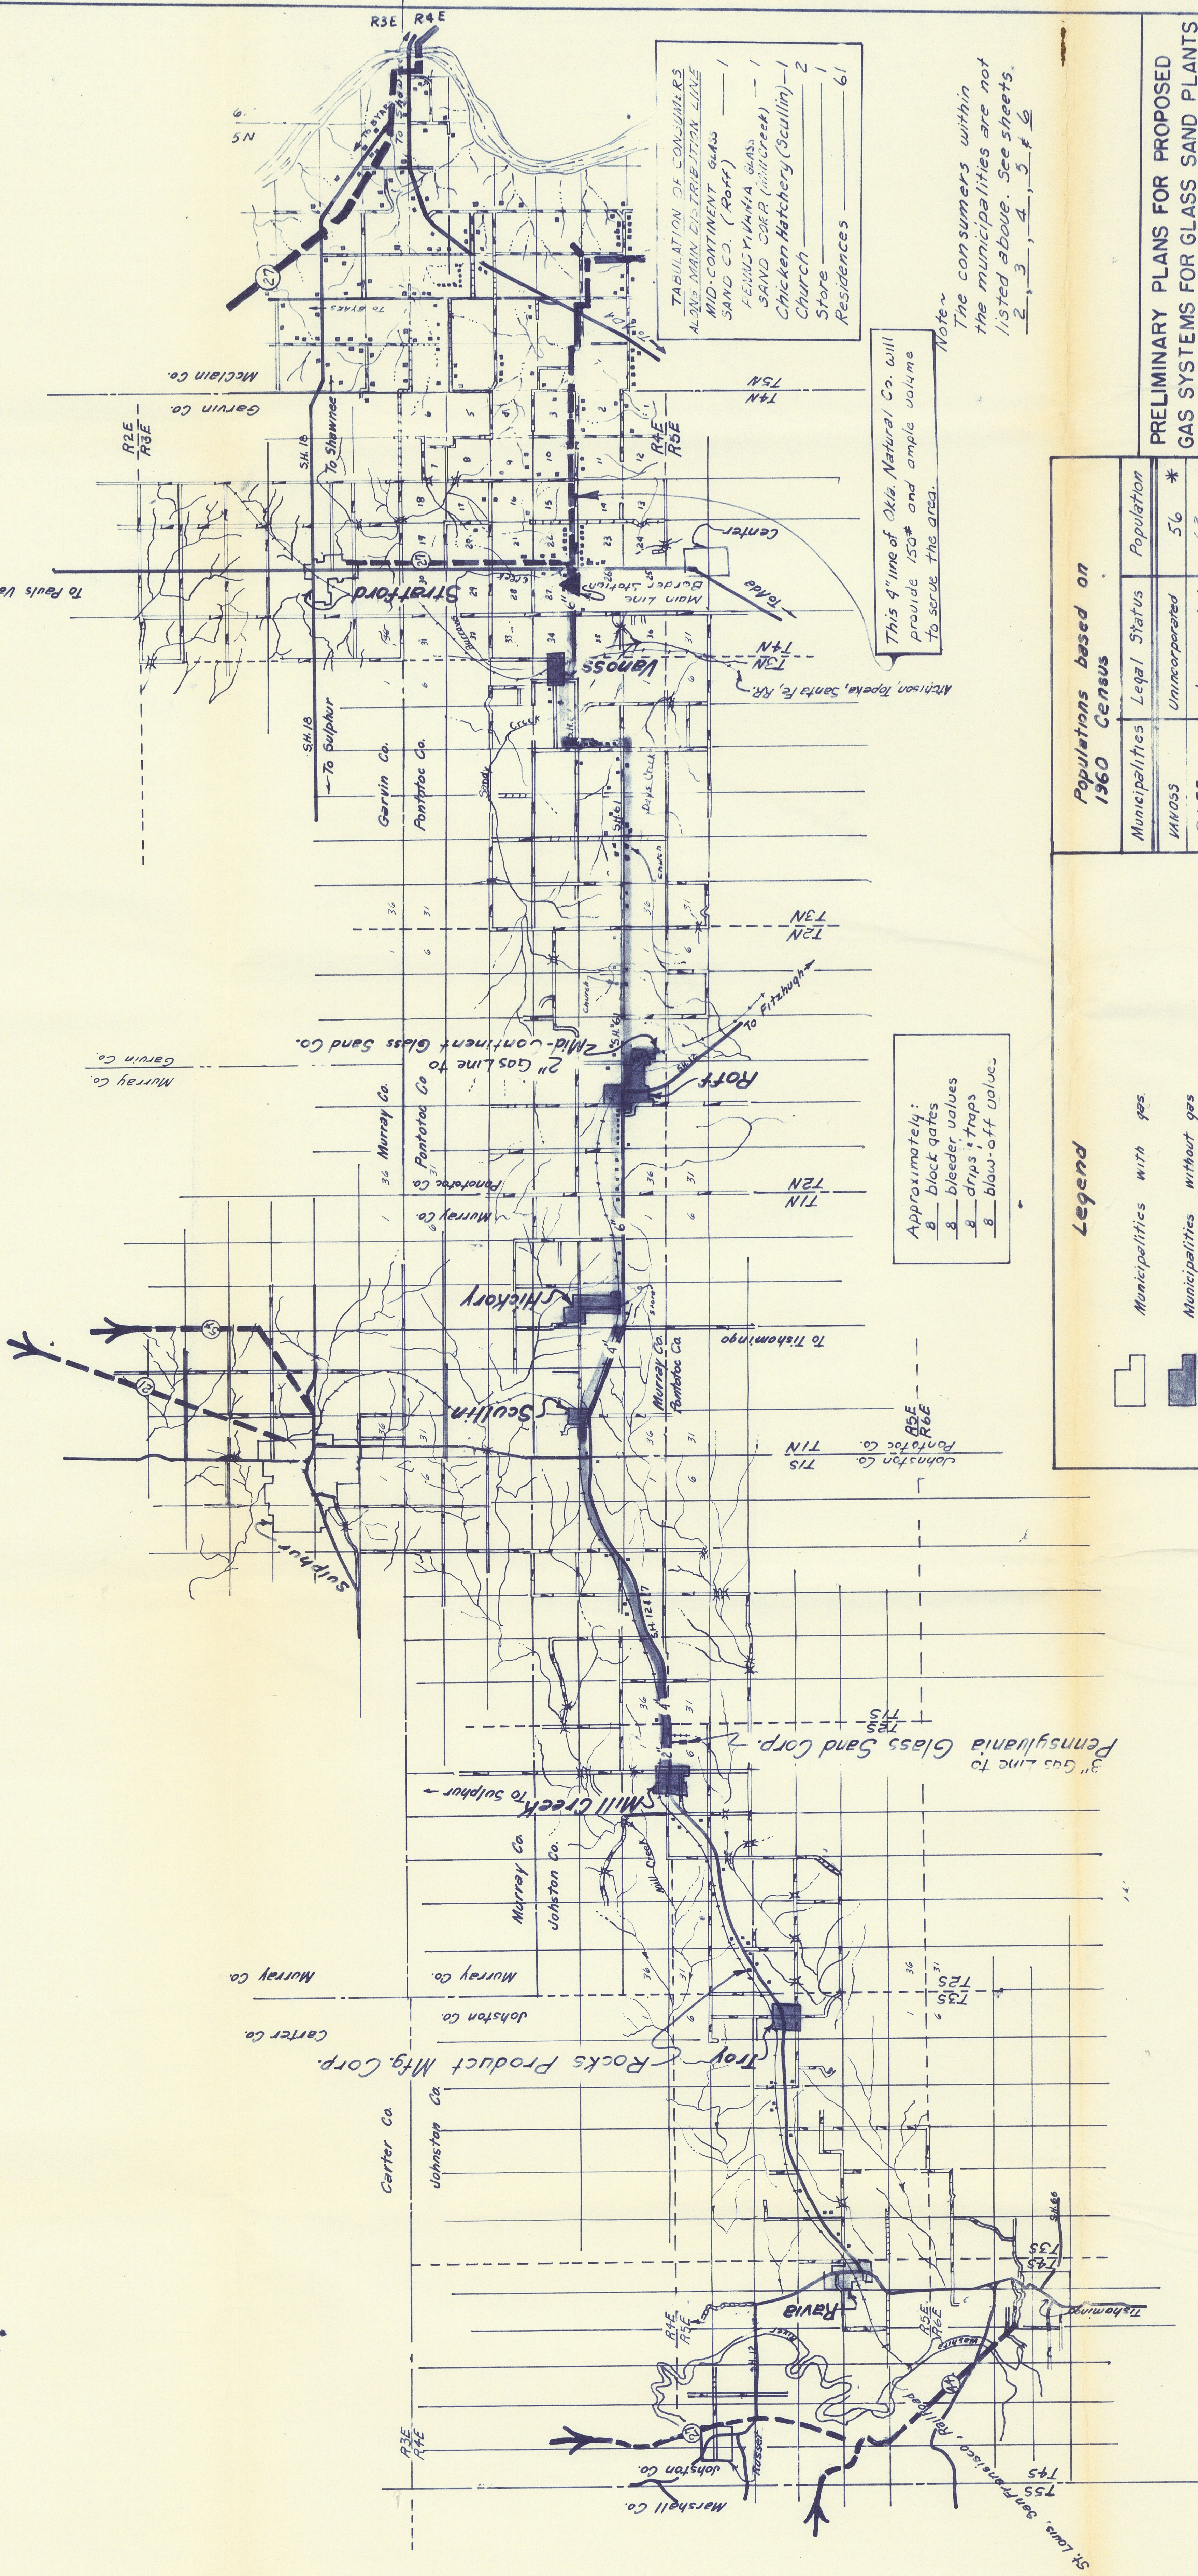


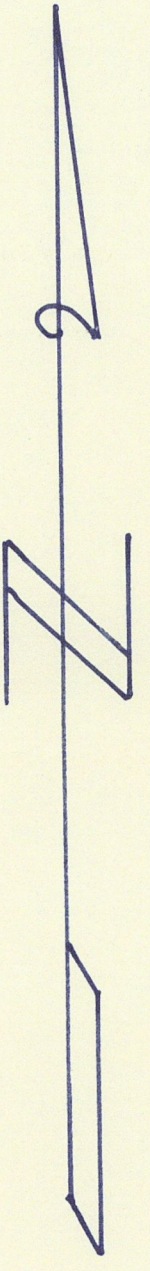

Approximately:
6" block gates
8" bleeder valves
8" drips & traps
8" blow-off valves

This 4" line of Okla. Natural Co. will provide 150# and ample volume to serve the area.

Note:
The consumers within the municipalities are not listed above. See sheets 2, 3, 4, 5, & 6

TABULATION OF CONSUMERS ALONG MAIN DISTRIBUTION LINE

MID-CONTINENT GLASS SAND CO. (Roff)	1
FENNIMAN GLASS SAND CO. (Hickory)	1
Chicken Hatchery (Scullin)	1
Store	2
Residences	61

Legend

- Municipalities with gas
- Municipalities without gas
- Improved Gravel Roads
- Existing gas lines
- Unimproved Gravel Roads
- Proposed Gas Line
- Asphalt Highway

Populations based on 1960 Census

Municipalities	Legal Status	Population
Vanoss	Unincorporated	56 *
Roff	Incorporated	63
Hickory	Unincorporated	112
Scullin	Unincorporated	27
Mill Creek	Incorporated	287

* Based on the assumption of 2 people per residence. See distribution map for house count.

PRELIMINARY PLANS FOR PROPOSED GAS SYSTEMS FOR GLASS SAND PLANTS IN PONTOTOC AND JOHNSTON COUNTIES; AND TOWNS IN THE AREA INCLUDING MURRAY COUNTY

GENERAL PLAN & MAIN DISTRIBUTION LINE

RALPH W. DELANEY
CONSULTING ENGINEER
ADA, OKLAHOMA

SCALE: 1/2" = 1 MILE