


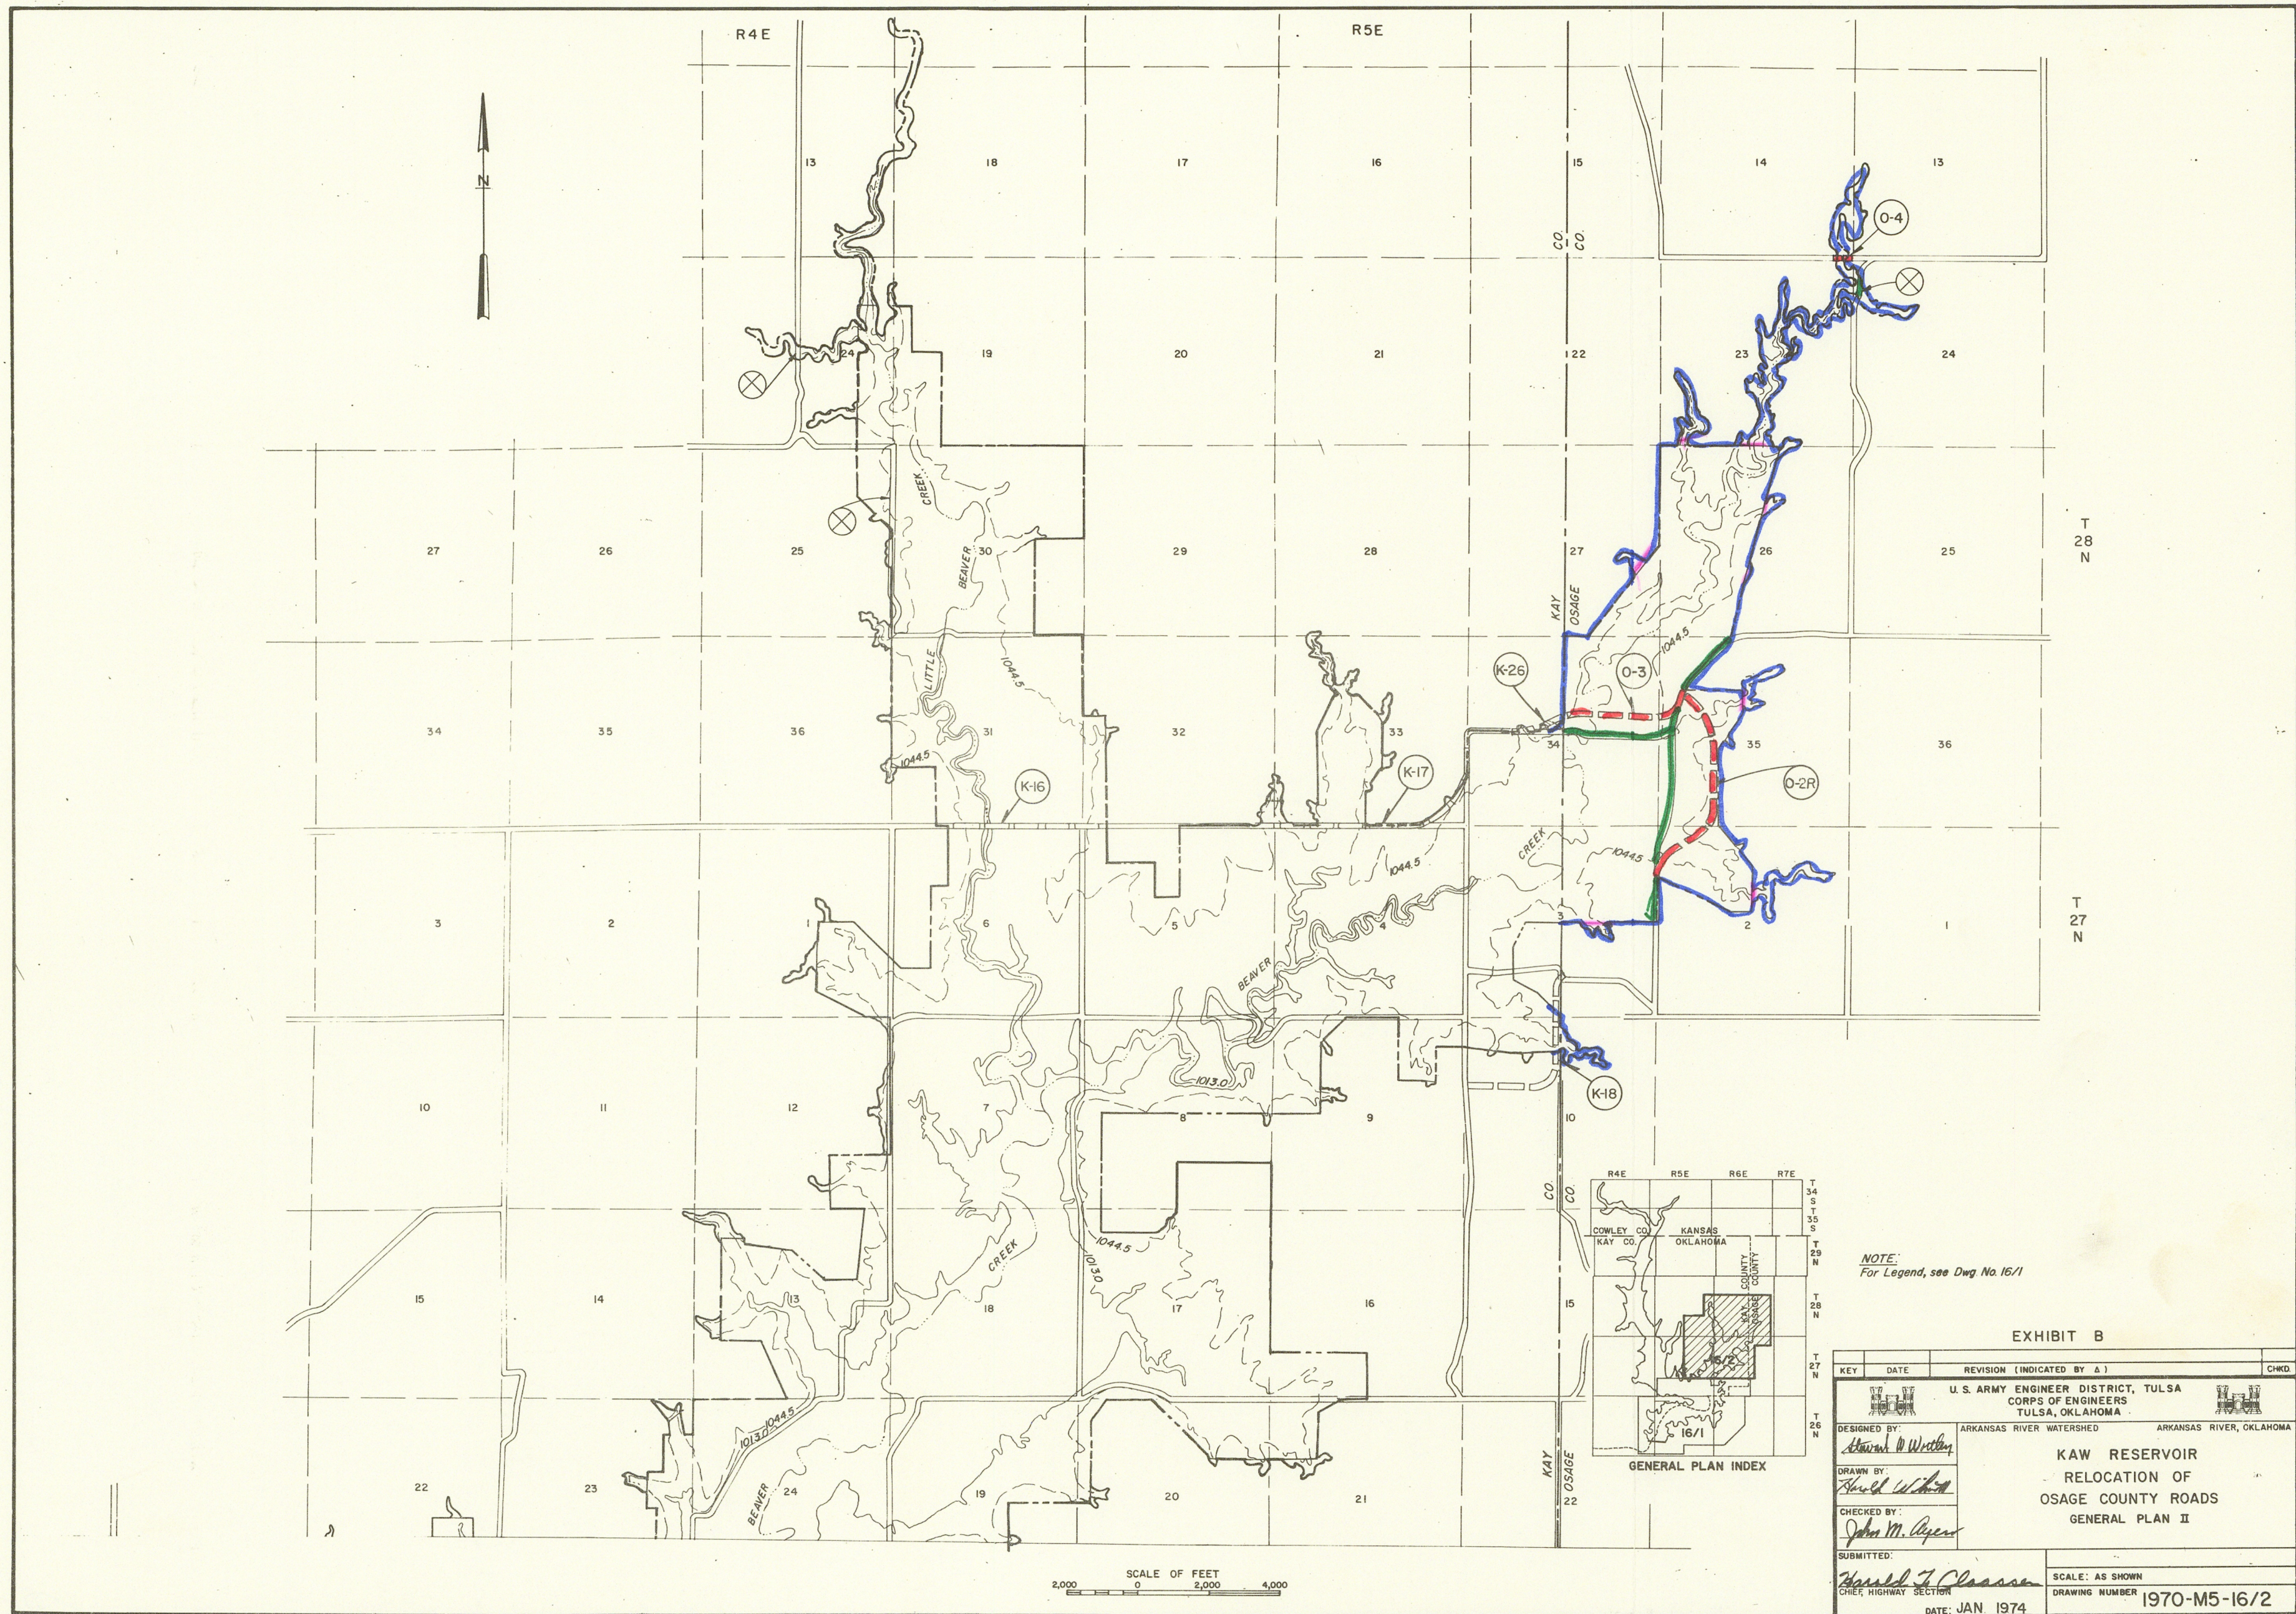

NOTE:
For Legend, see Dwg. No. 16/1

EXHIBIT B

KEY	DATE	REVISION (INDICATED BY Δ)	CHKD.
U.S. ARMY ENGINEER DISTRICT, TULSA CORPS OF ENGINEERS TULSA, OKLAHOMA			
DESIGNED BY:	ARKANSAS RIVER WATERSHED ARKANSAS RIVER, OKLAHOMA		
DRAWN BY:	KAW RESERVOIR RELOCATION OF OSAGE COUNTY ROADS GENERAL PLAN II		
CHECKED BY:			
SUBMITTED:			
HARRIS J. CLARKE CHIEF, HIGHWAY SECTION		SCALE: AS SHOWN DRAWING NUMBER 1970-M5-16/2	
DATE: JAN 1974			

Incl 1

Bartlett, District Office, Box 61, Folder 9 [Maps, Fl. Item 45]

10 1/2 inch sheet 1-71-78