
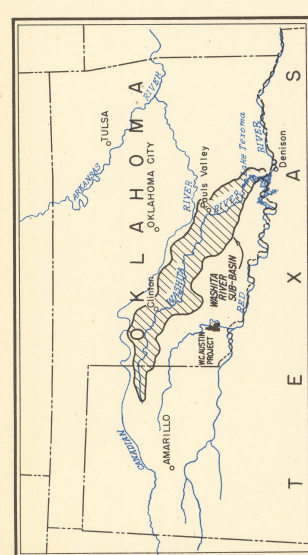


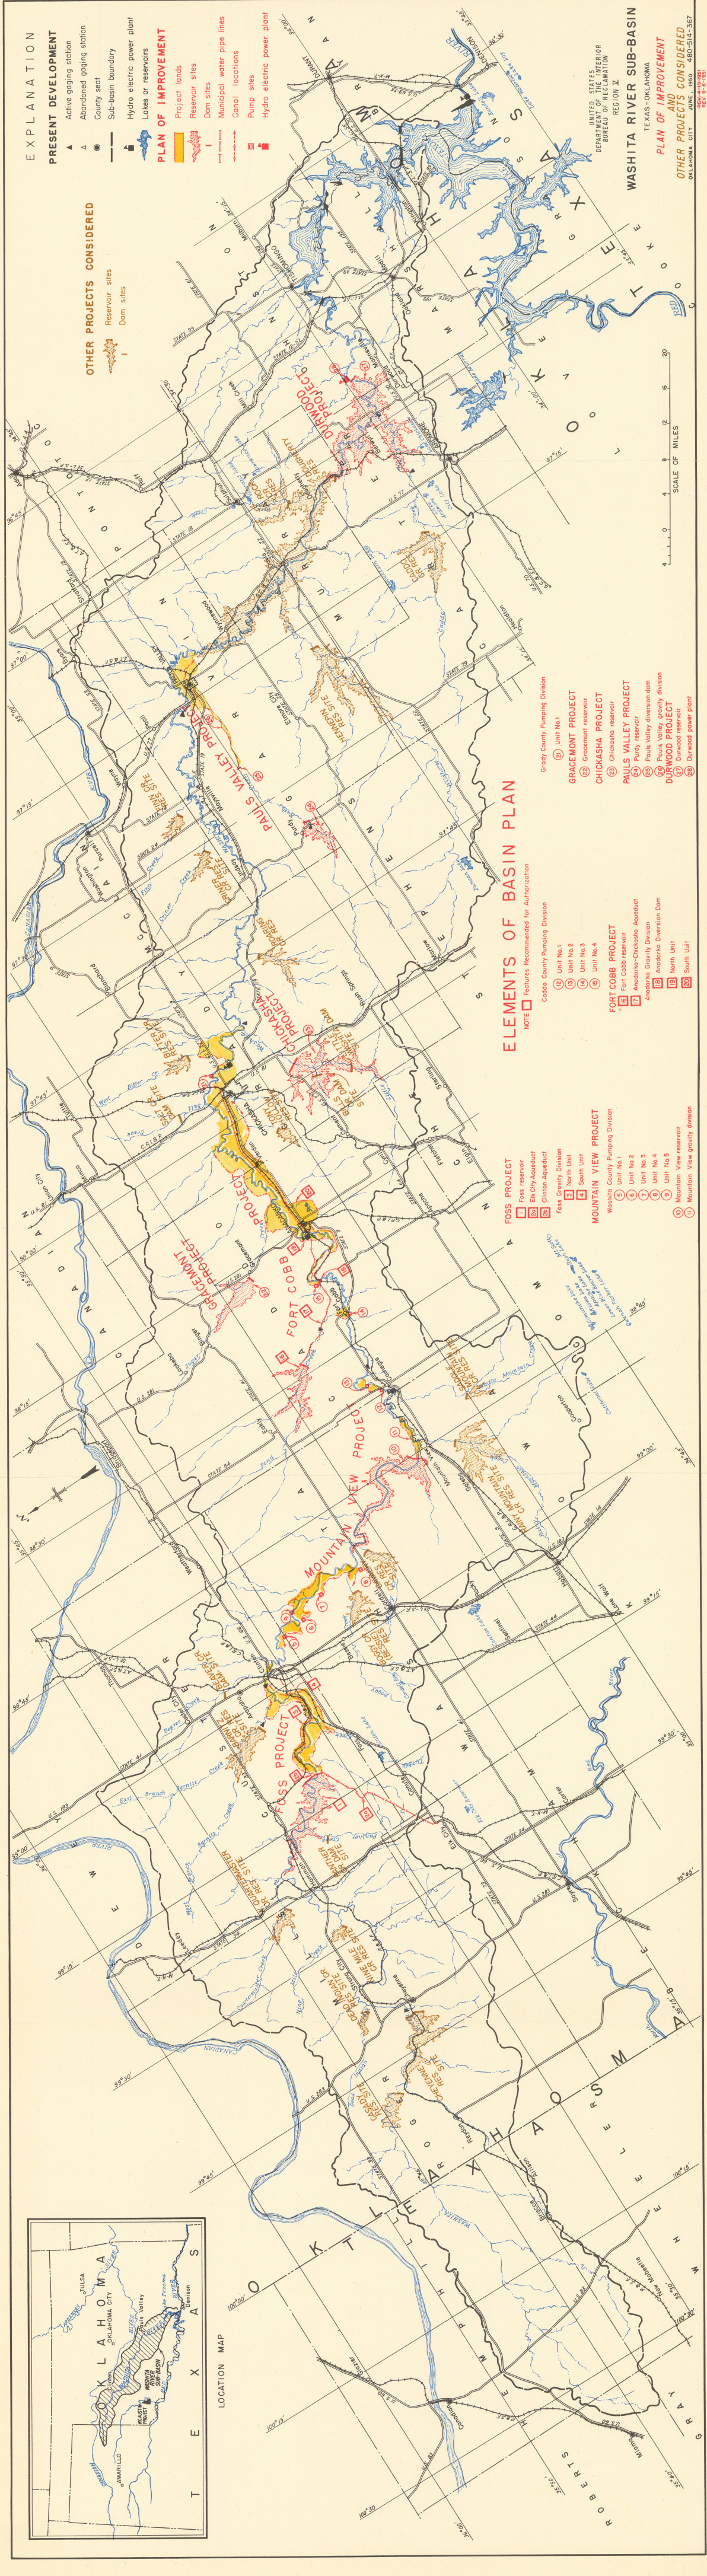

EXPLANATION

PRESENT DEVELOPMENT

- ▲ Active gaging station
- △ Abandoned gaging station
- County seat
- Sub-basin boundary
- Hydro electric power plant
- Lakes or reservoirs

OTHER PROJECTS CONSIDERED

- Reservoir sites
- Dam sites

PLAN OF IMPROVEMENT

- Project lands
- Reservoir sites
- Dam sites
- Municipal water pipe lines
- Canal locations
- Pump sites
- Hydro electric power plant

ELEMENTS OF BASIN PLAN

NOTED Features Recommended for Authorization

- FOSS PROJECT**
 - Foss reservoir
 - Elk City Aqueduct
 - Clinton Aqueduct
 - Foss Gravity Division
 - North Unit
 - South Unit
- MOUNTAIN VIEW PROJECT**
 - Washita County Pumping Division
 - Unit No. 1
 - Unit No. 2
 - Unit No. 3
 - Unit No. 4
 - Unit No. 5
 - Mountain View reservoir
 - Mountain View gravity division
- FORT COBB PROJECT**
 - Fort Cobb reservoir
 - Andover-Chickasha Aqueduct
 - Andover Gravity Division
 - Andover Diversion Dam
 - North Unit
 - South Unit
- GRACEMONT PROJECT**
 - Unit No. 1
 - Gracemont reservoir
- CHICKASHA PROJECT**
 - Chickasha reservoir
- PAULS VALLEY PROJECT**
 - Pauls Valley reservoir
 - Pauls Valley diversion dam
 - Pauls Valley gravity division
 - Pauls Valley reservoir
- DURWOOD PROJECT**
 - Durwood reservoir
 - Durwood power plant

UNITED STATES
DEPARTMENT OF THE INTERIOR
BUREAU OF RECLAMATION
REGION IX
TEXAS - OKLAHOMA
WASHITA RIVER SUB-BASIN
PLAN OF IMPROVEMENT
AND
OTHER PROJECTS CONSIDERED
OKLAHOMA CITY JUNE, 1950 480-514-367
REV. 4-19-50

